



579

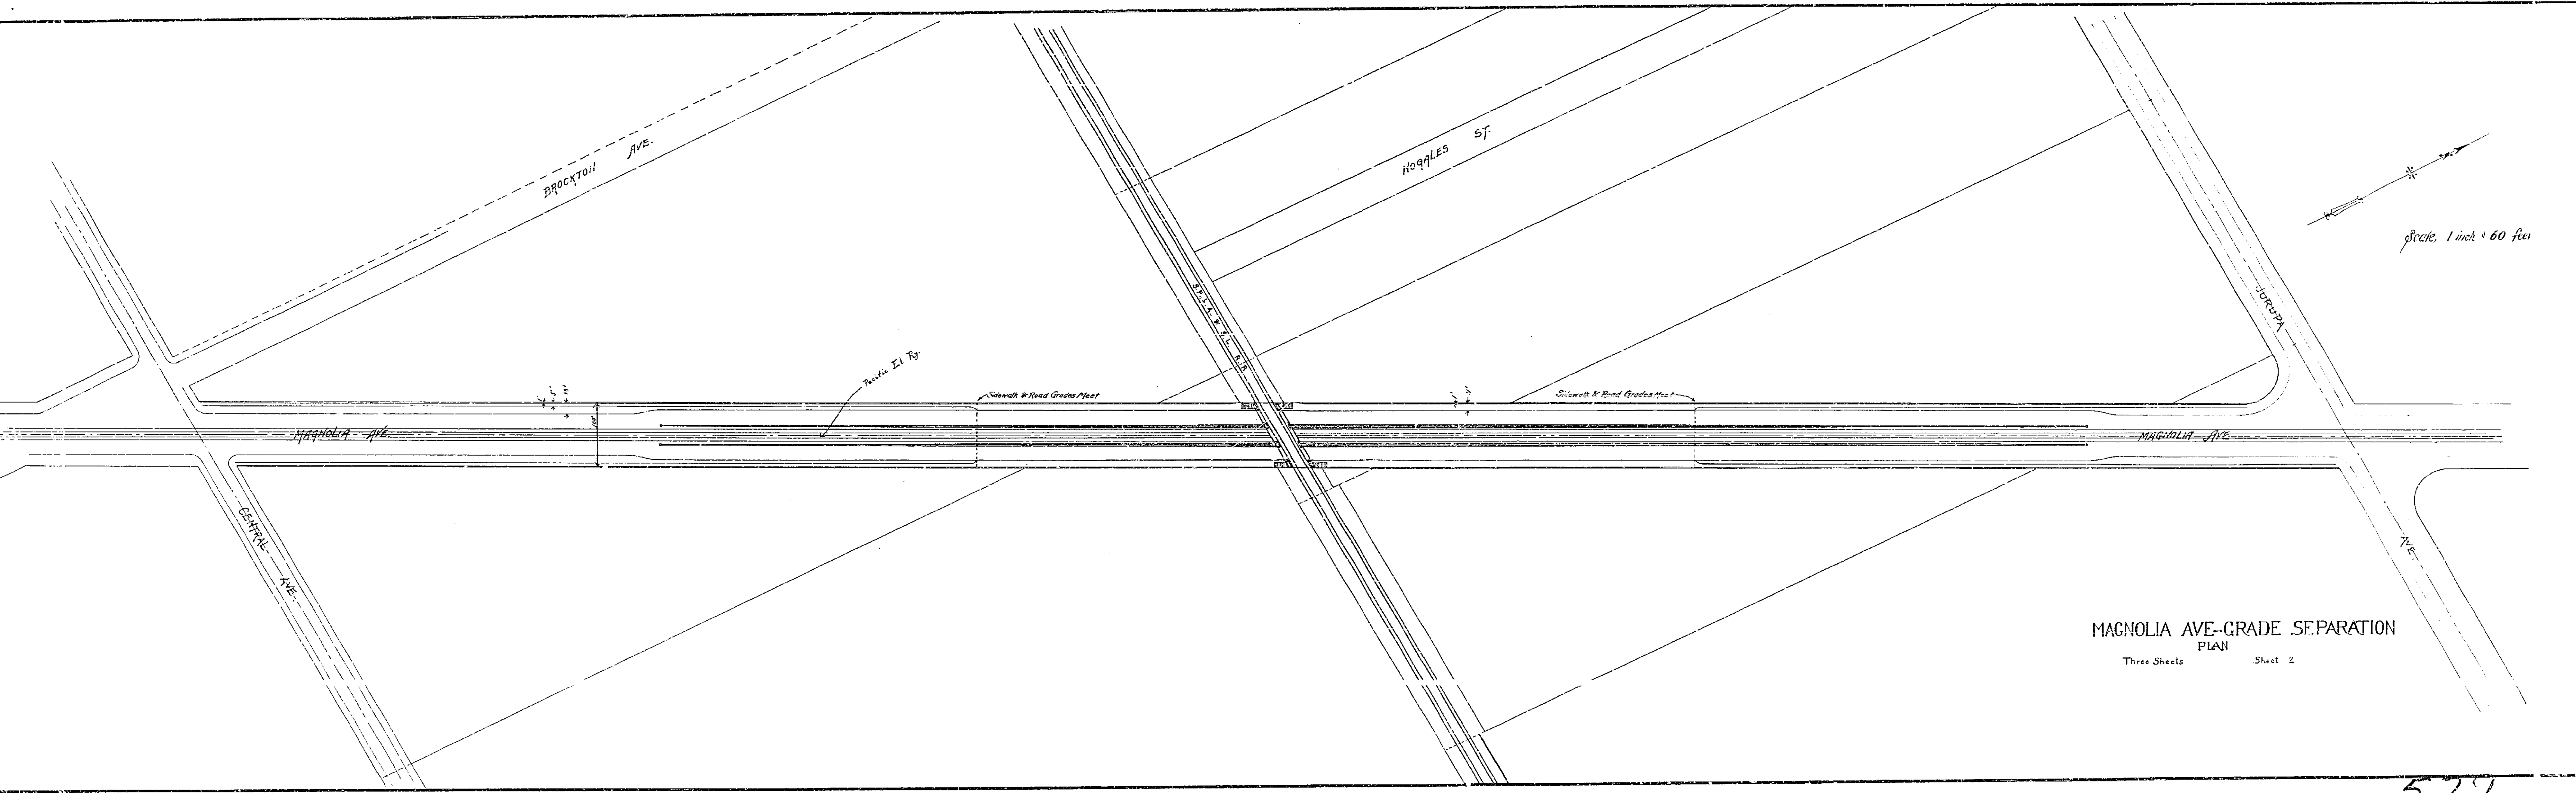

MAGNOLIA AVE-GRADE SEPARATION  
PLAN

Three Sheets Sheet 2

577

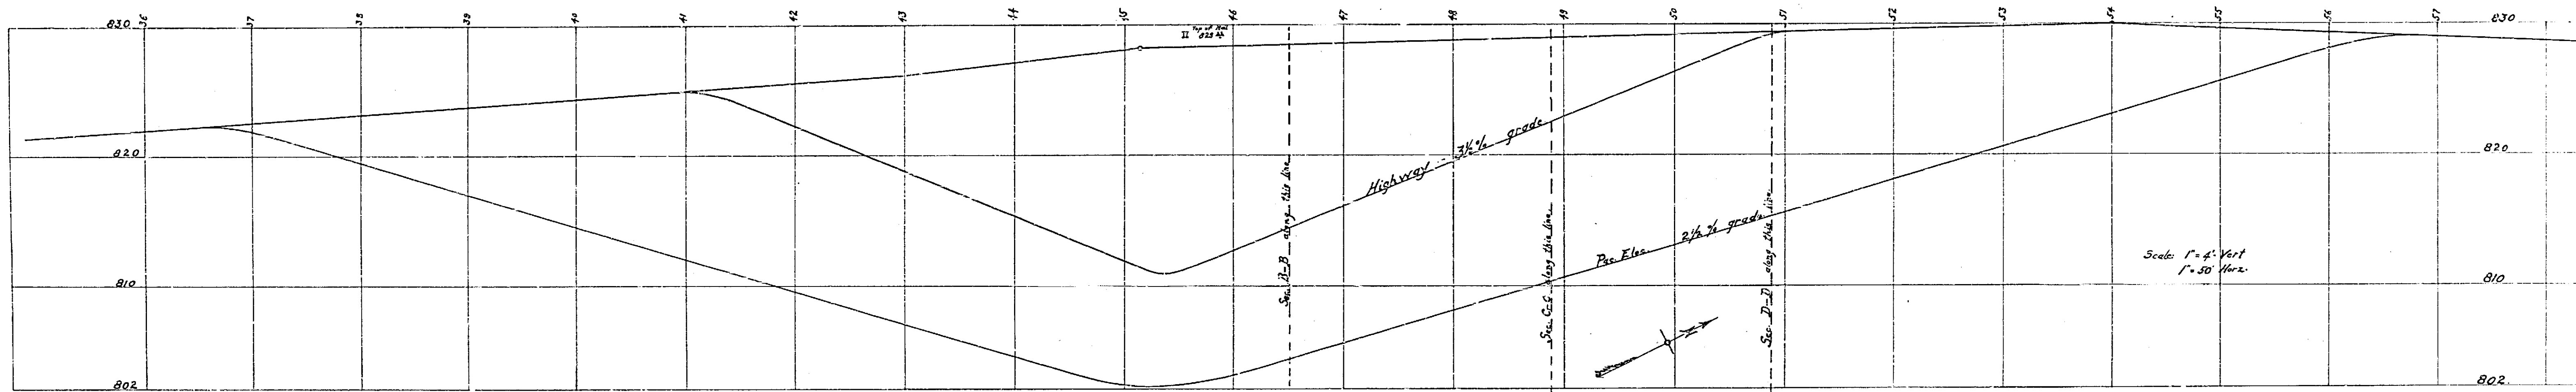

MAGNOLIA AVE—GRADE SEPARATION  
PROFILE

Three Sheets

Sheet 3  
579

579