


SEVENTH STREET

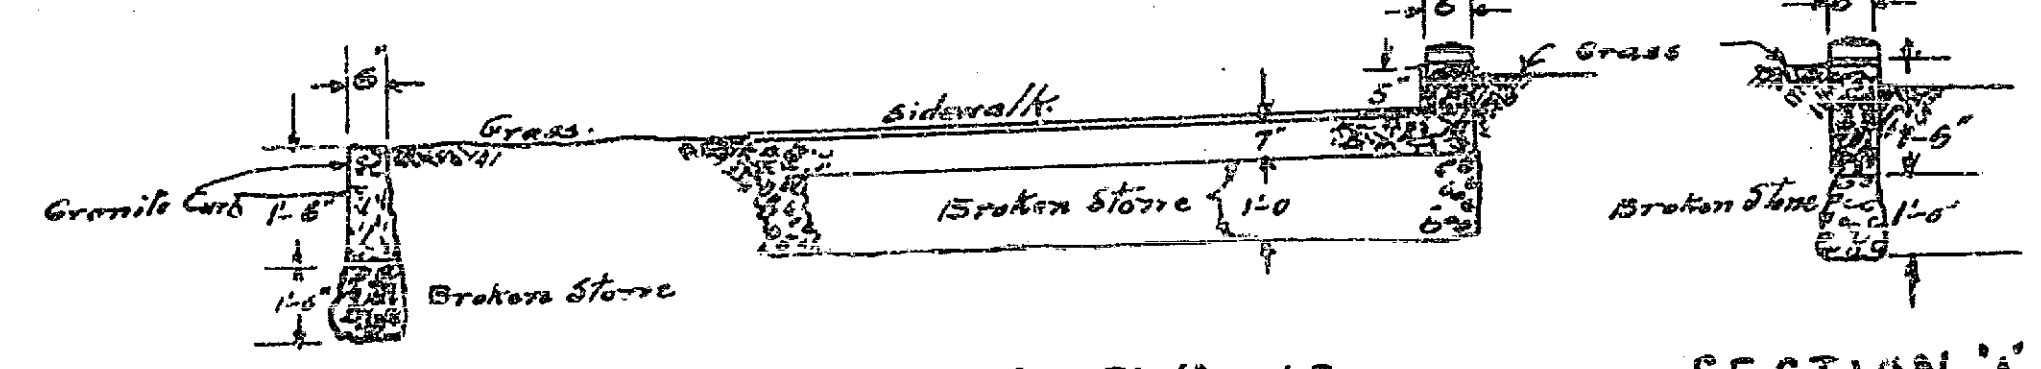

SECTION THRO SIDEWALKS
SCALE 1/8" = 1'-0"

SECTION 'A-A'

5816

March 12-1913.
Copied from Blueprint
Drawing No 1
Government drawing