
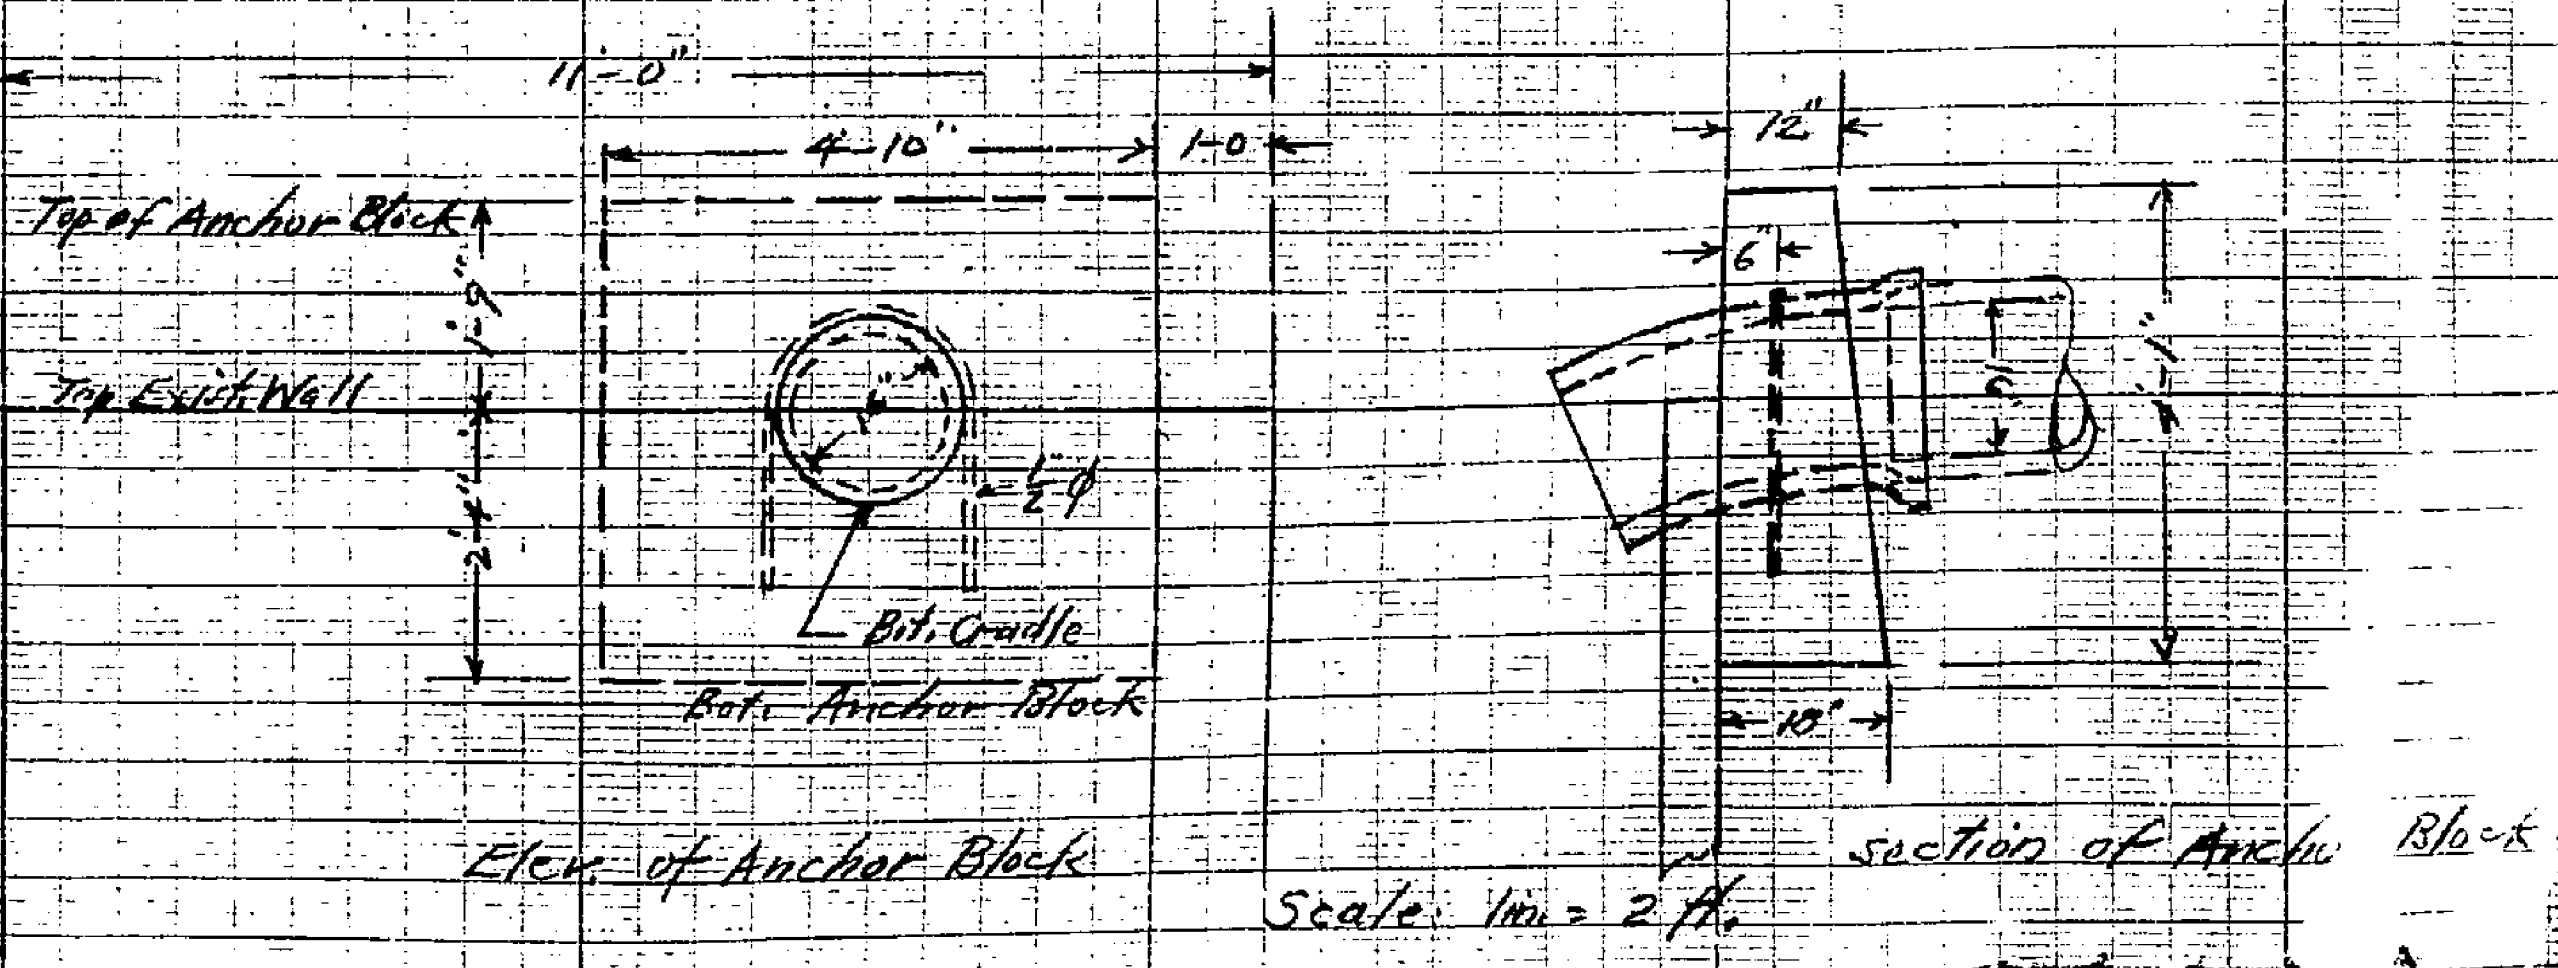
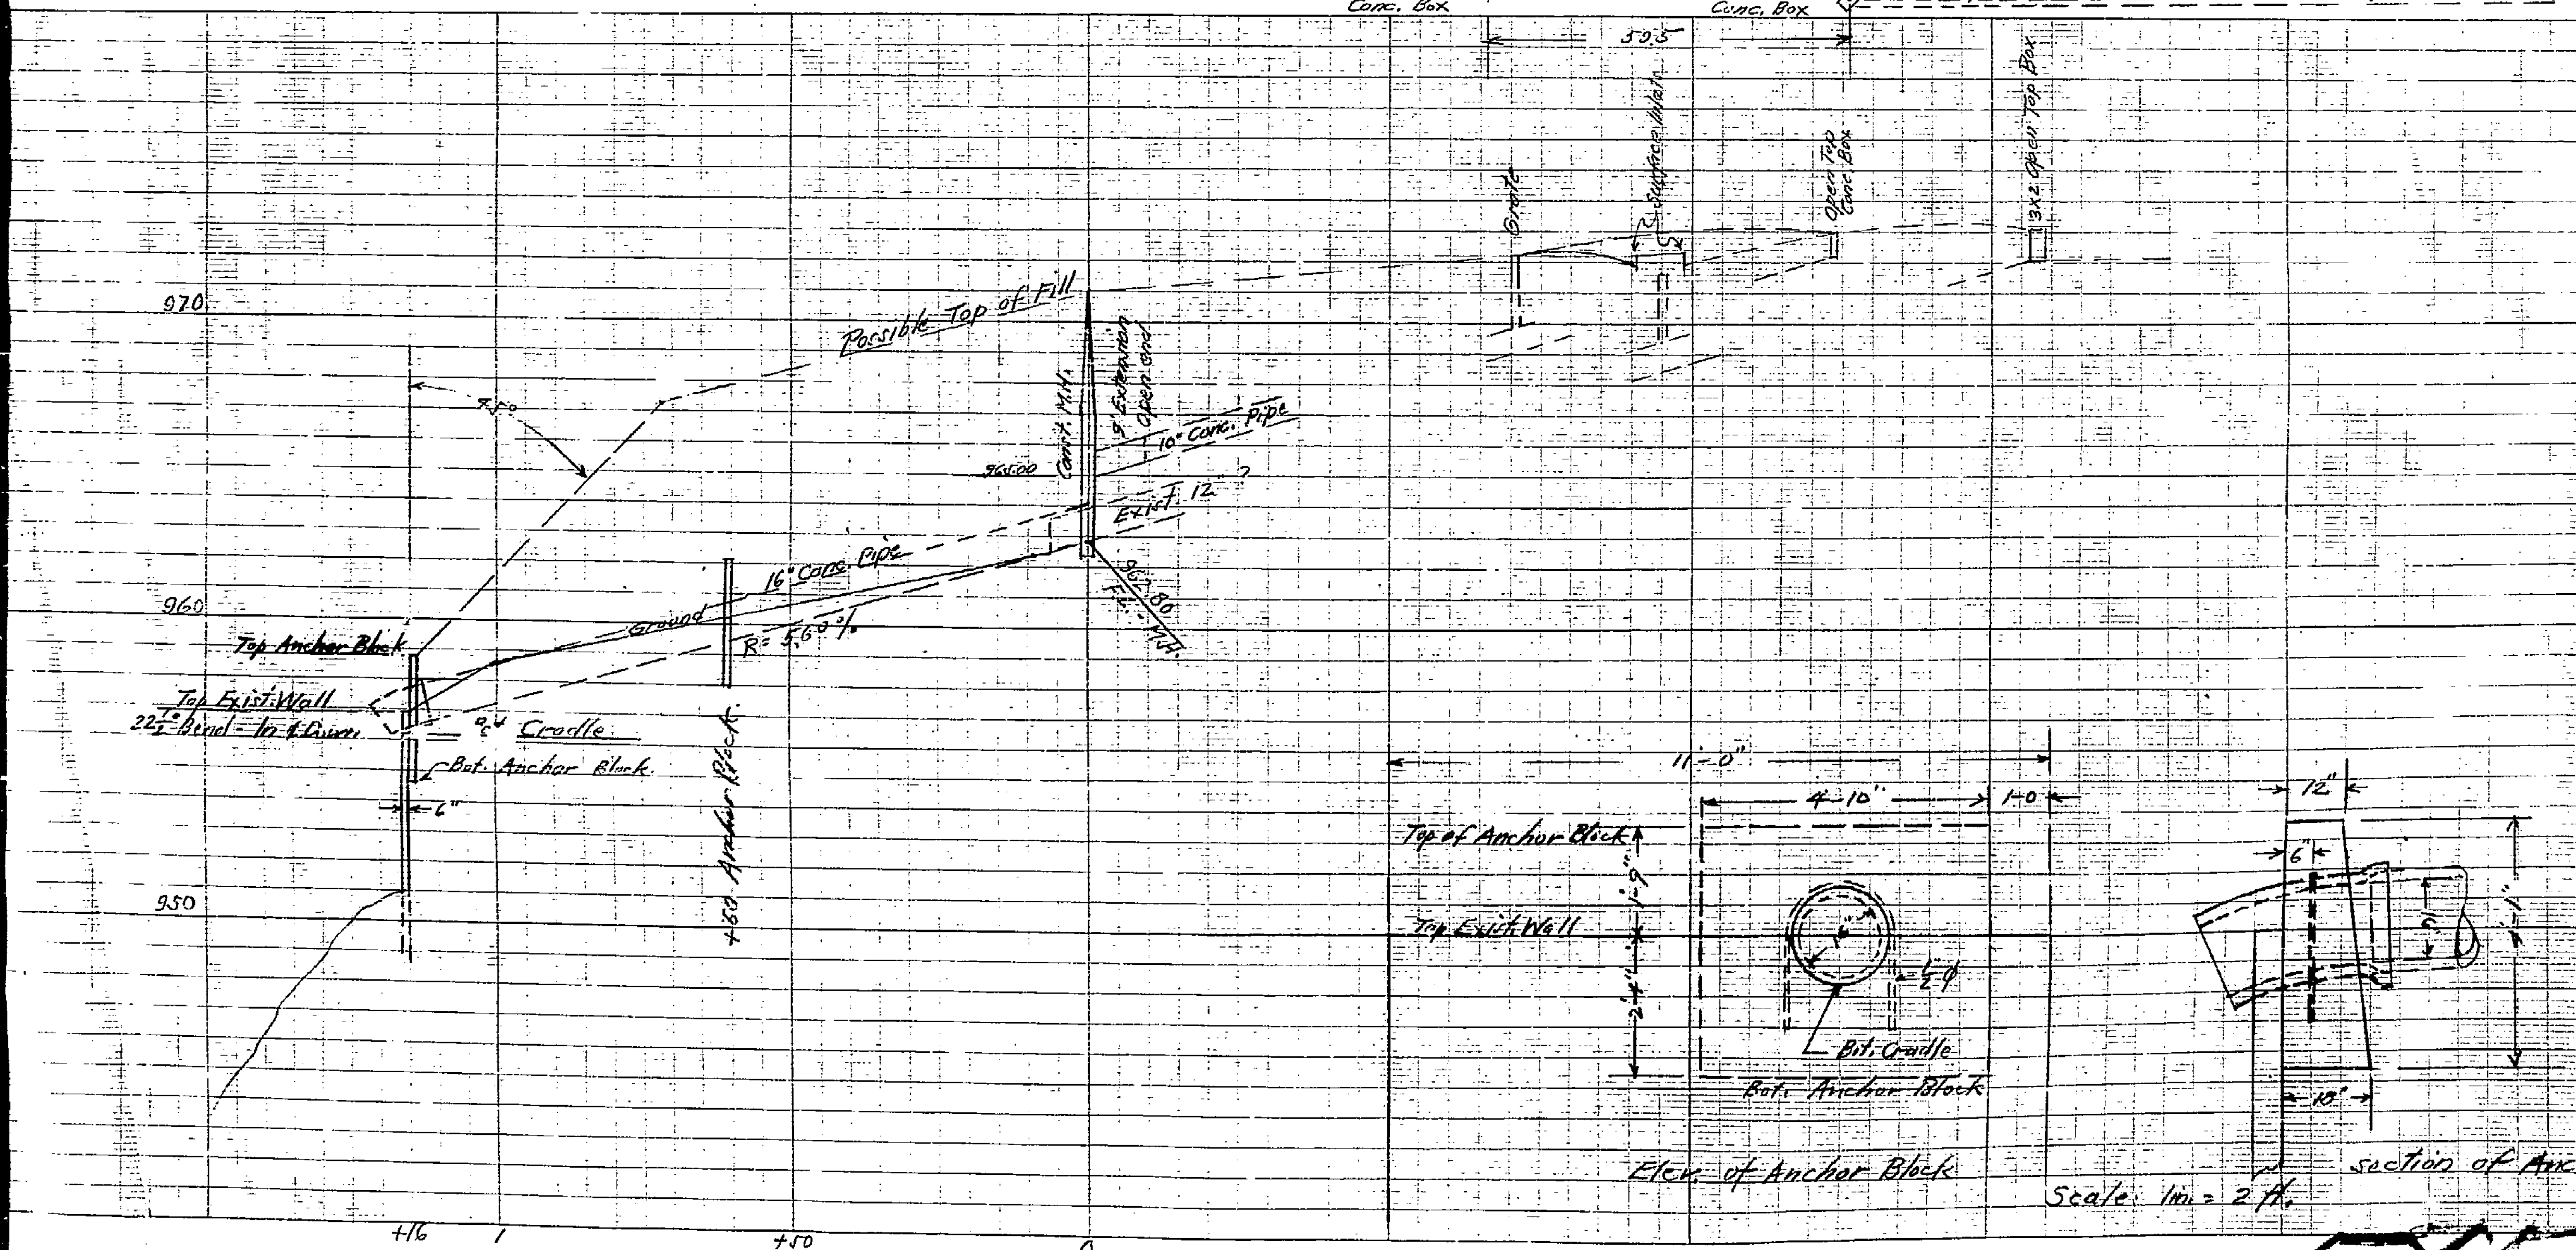


No 585-A

DRAINAGE STUDY
 VICTORIA PARK ADDITION
 CITY OF RIVERSIDE

FB. 507-10
 SCALES: HOR. 1 IN. = 20 FT.
 VERT. 1 IN. = 4 FT.

40.00	
60.00	
215.00	

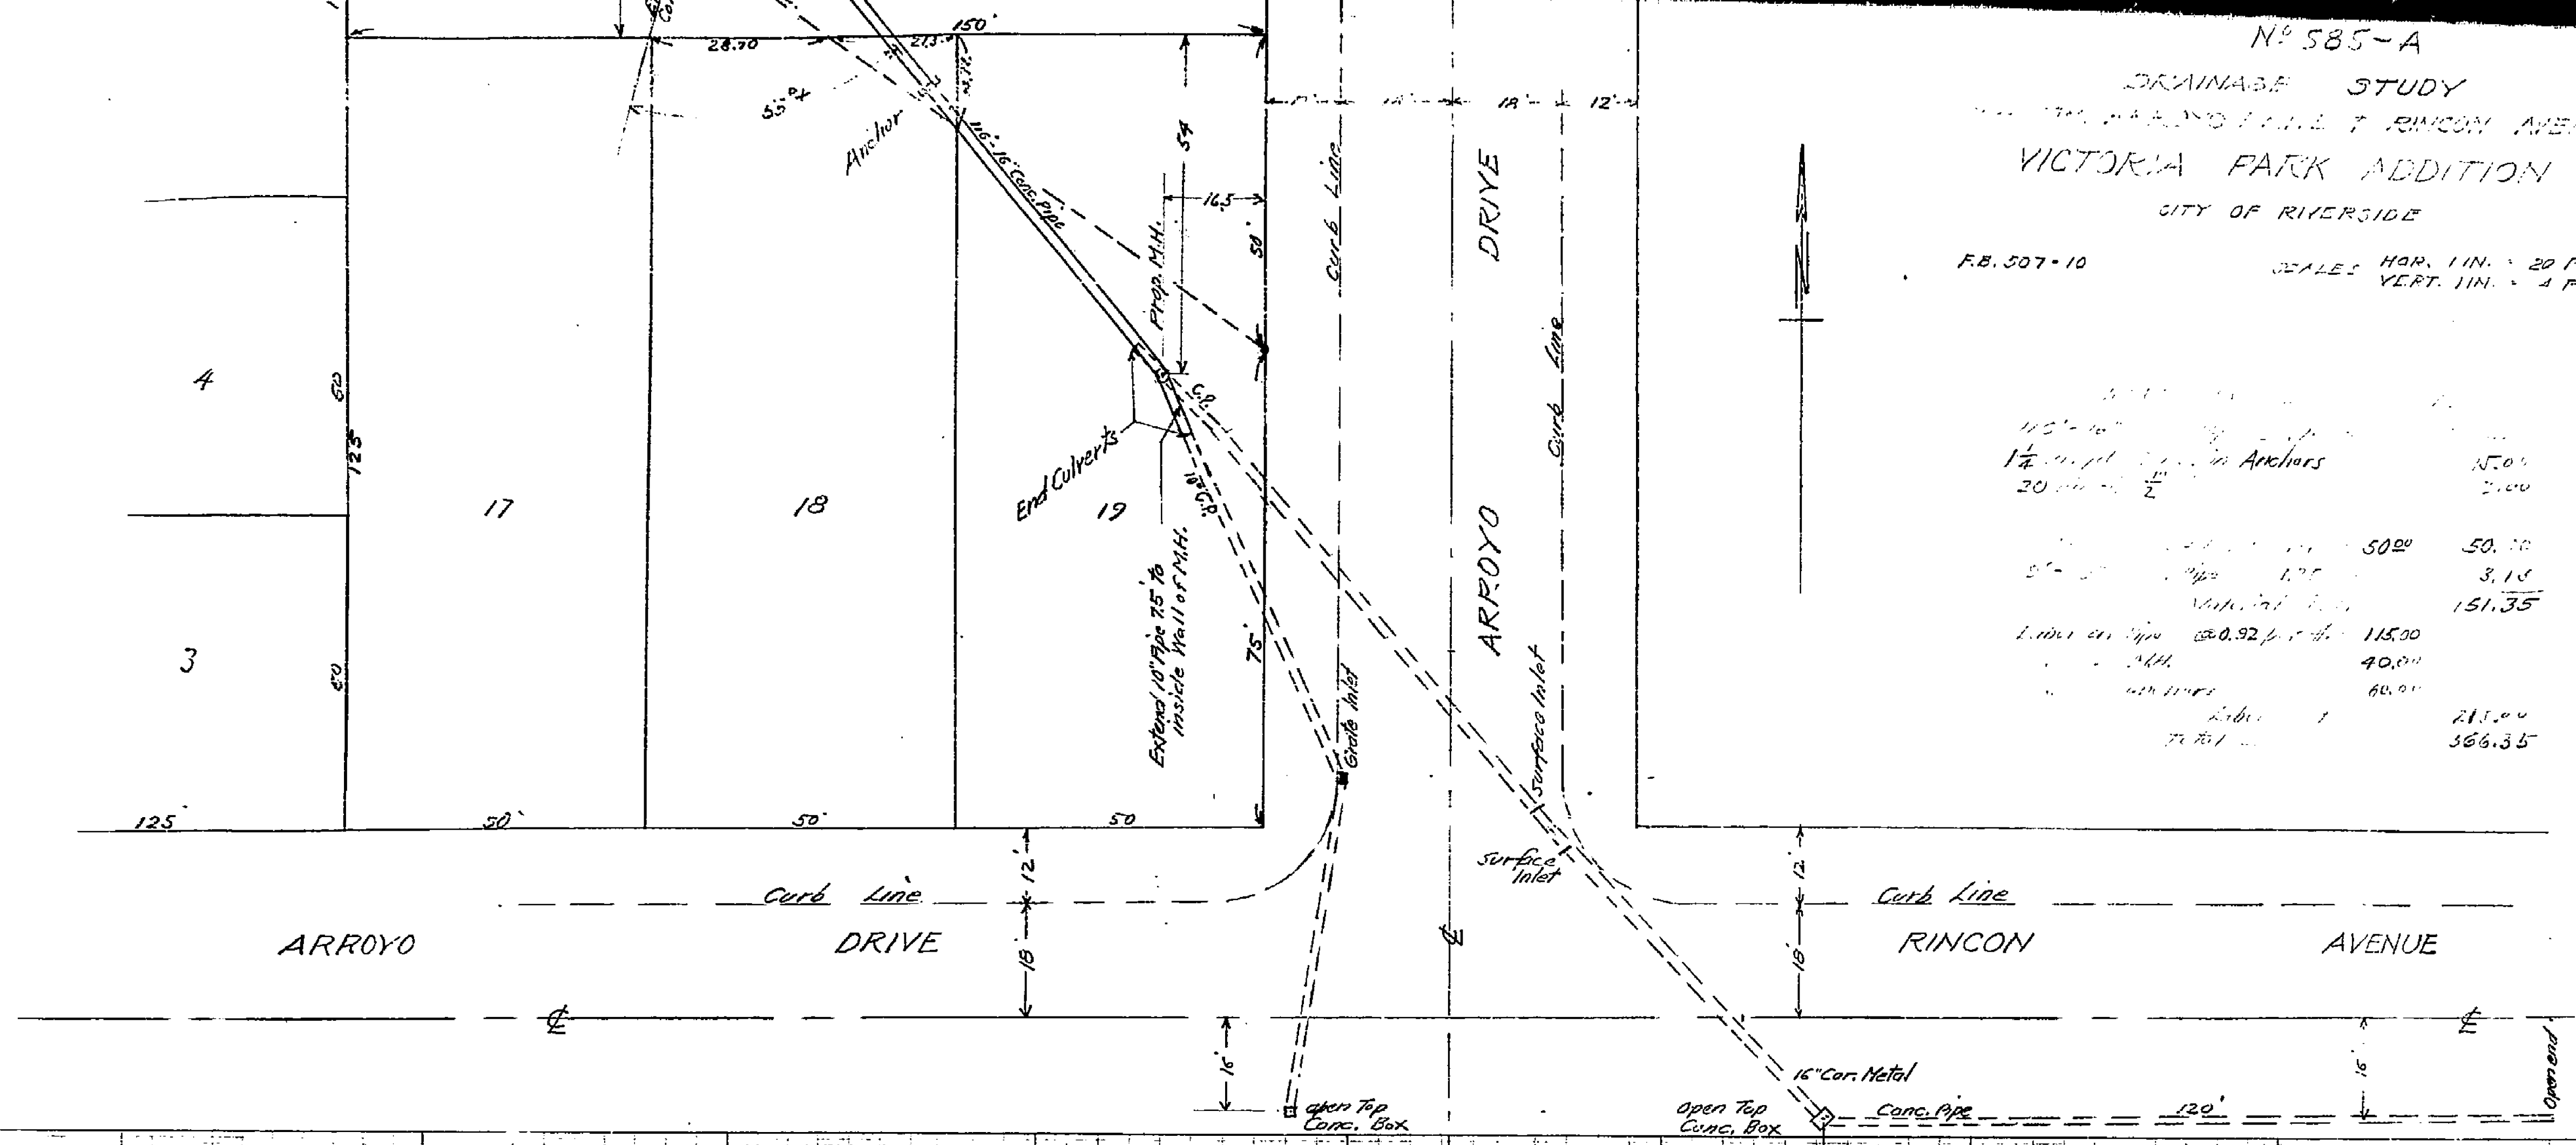

585-A