


STEARNS TRACT

E. W. ...  
M. ...  
...

PROPERTY OF  
CITY OF RIVERSIDE  
CITY ENGINEERING DEPT.

PROPERTY OF  
CITY OF RIVERSIDE  
CITY ENGINEERING DEPT.

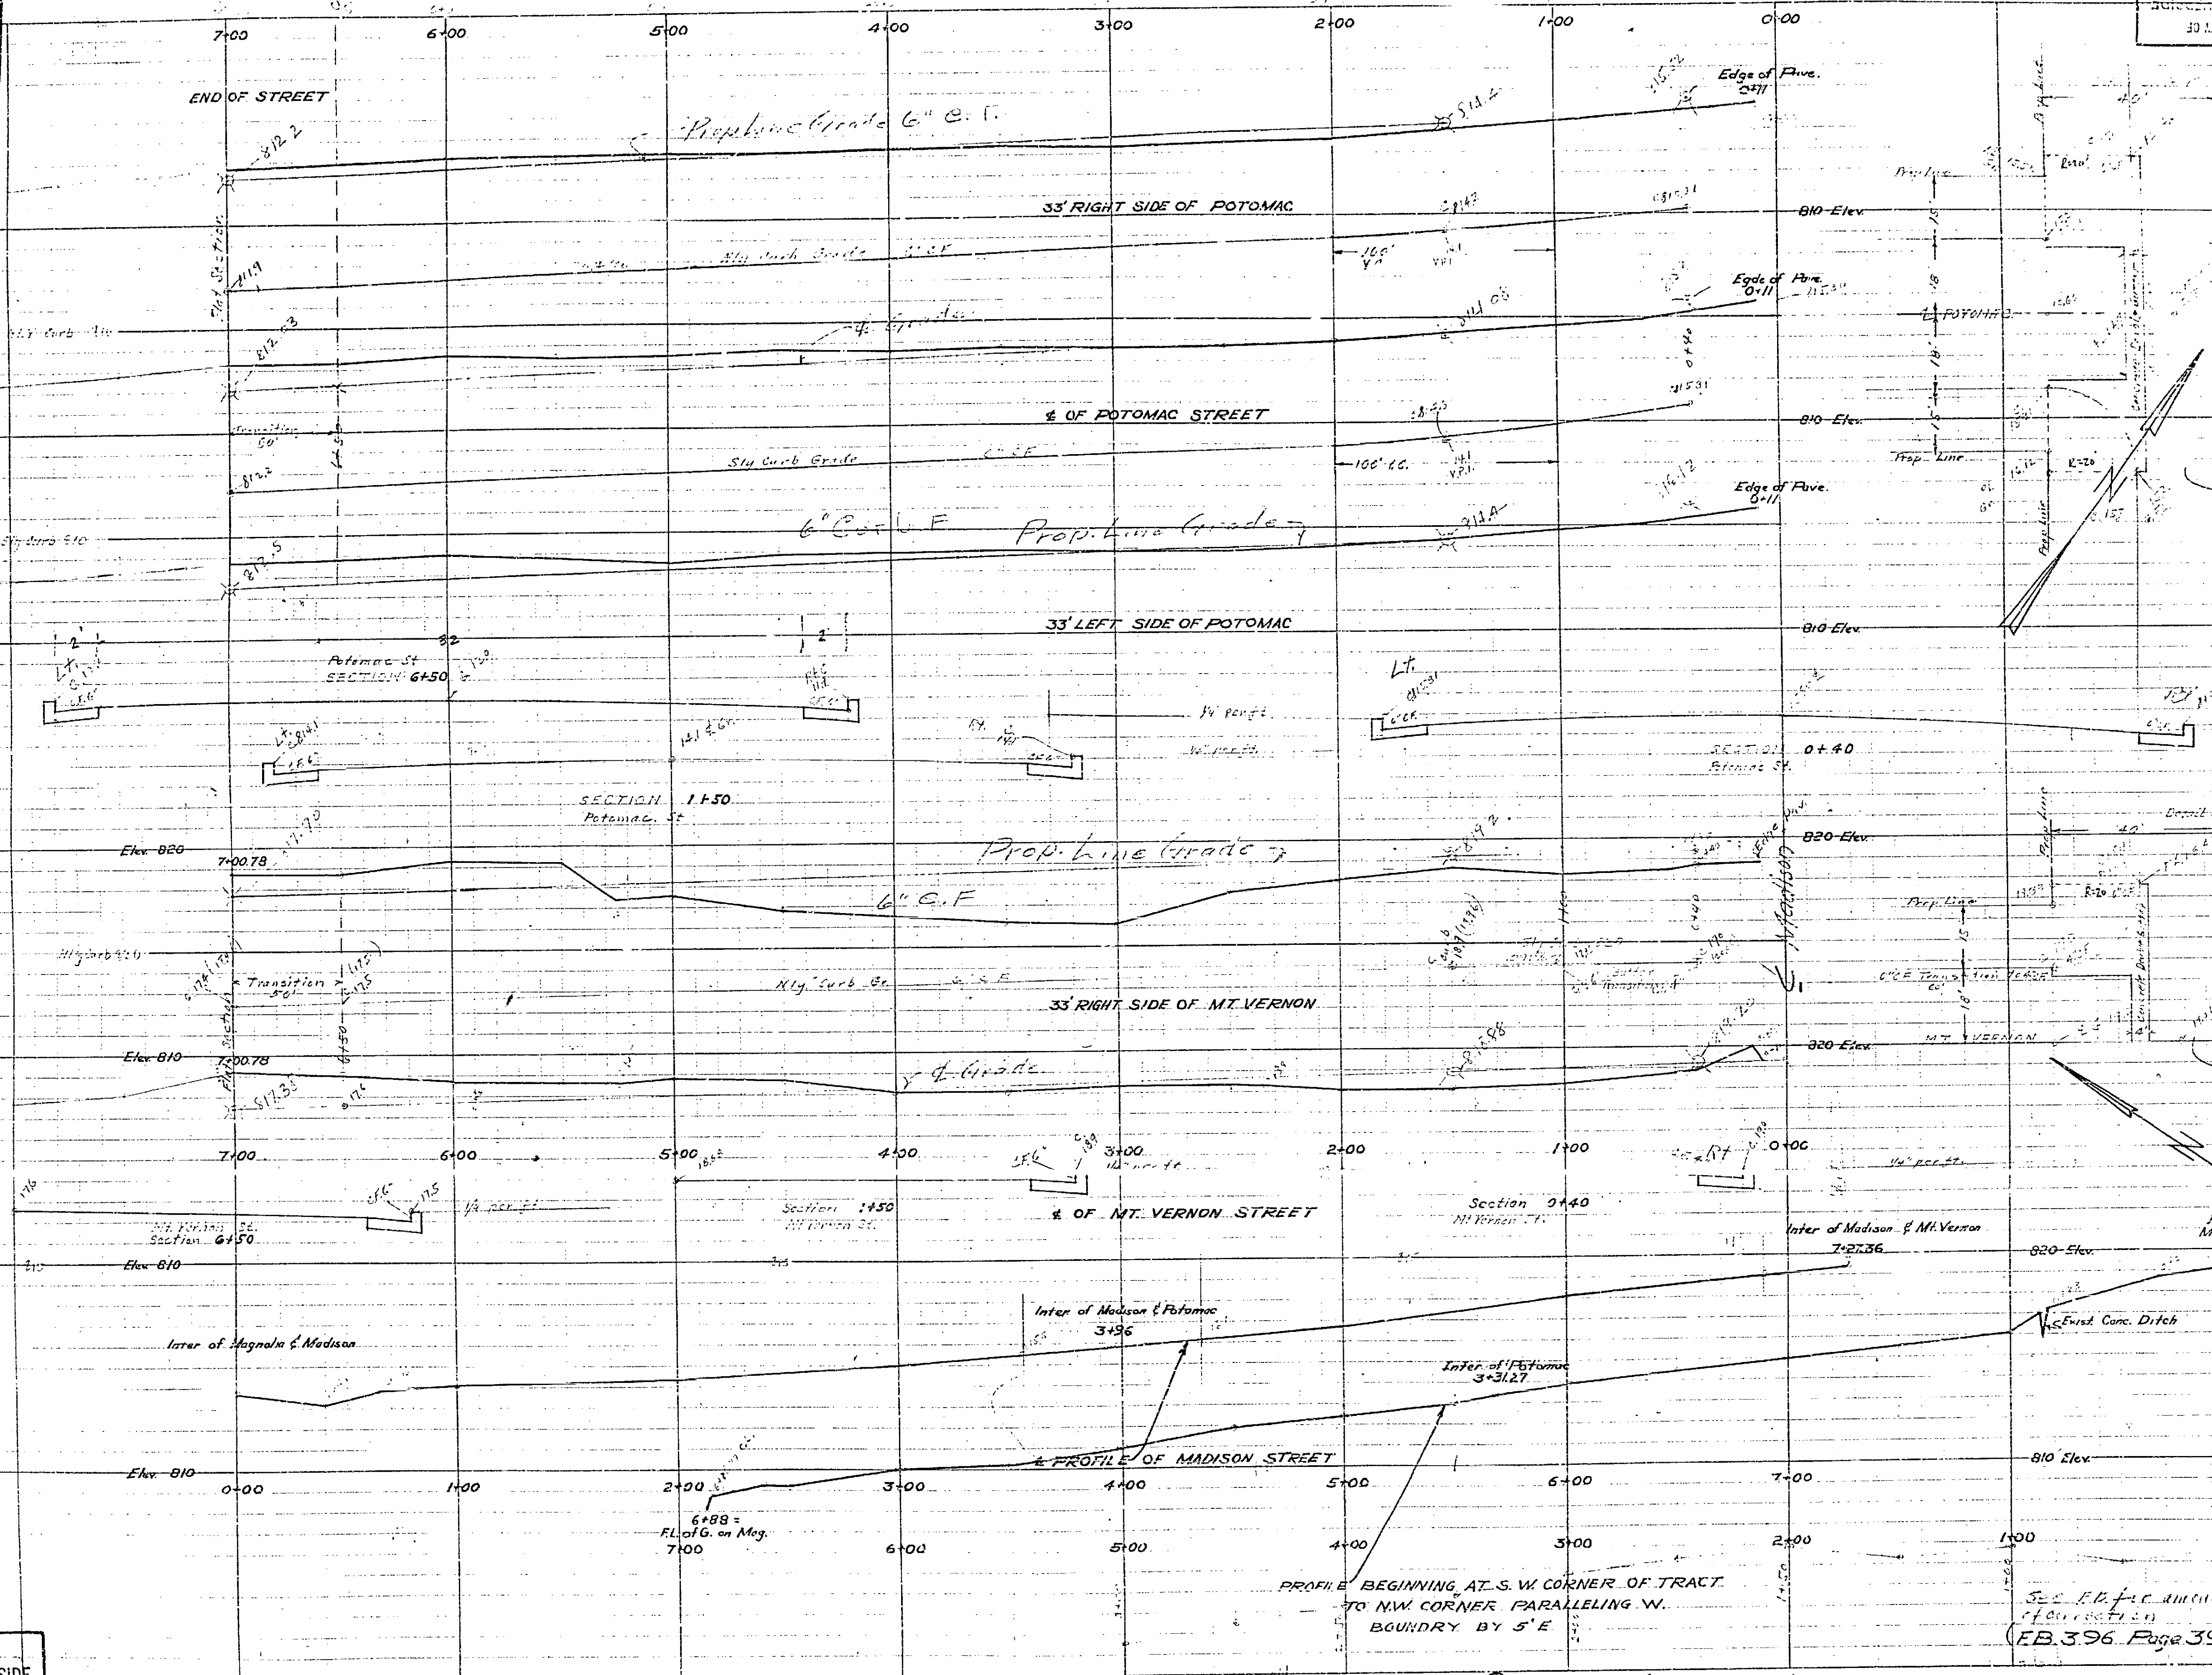

PROPERTY OF  
CITY OF RIVERSIDE  
CITY ENGINEERING DEPT.

PROPERTY OF  
CITY OF RIVERSIDE  
CITY ENGINEERING DEPT.

597A

NEWELL & ESSER  
NEW YORK

TRADE STANDARD MARK  
FOR SIZE TOP OF  
PROFILE PLATE A 4 X 20  
100% COPPER  
MADE IN U.S.A.

NEWELL & ESSER  
NEW YORK

TRADE STANDARD MARK  
FOR SIZE TOP OF  
PROFILE PLATE A 4 X 20  
100% COPPER  
MADE IN U.S.A.