

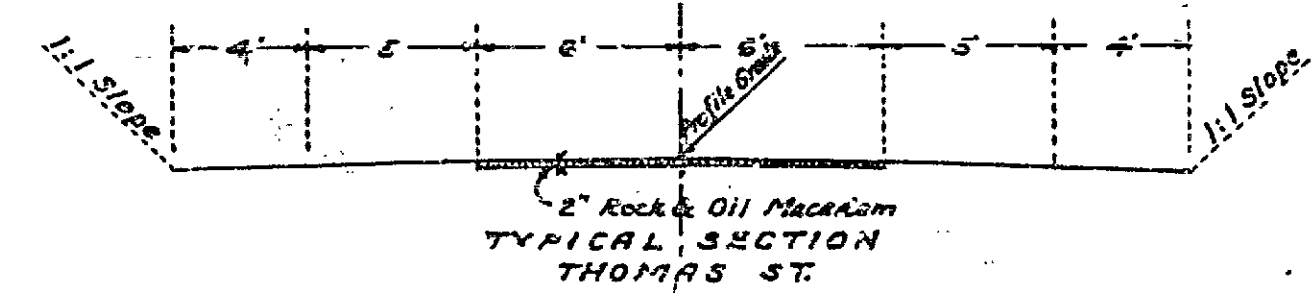


NELSON STREET			
THOMAS ST. STREET			
Drawing No.	Sheet No.	Total Sheets	Final Date
GC1	3	2	309
MAKER	CHECKER		

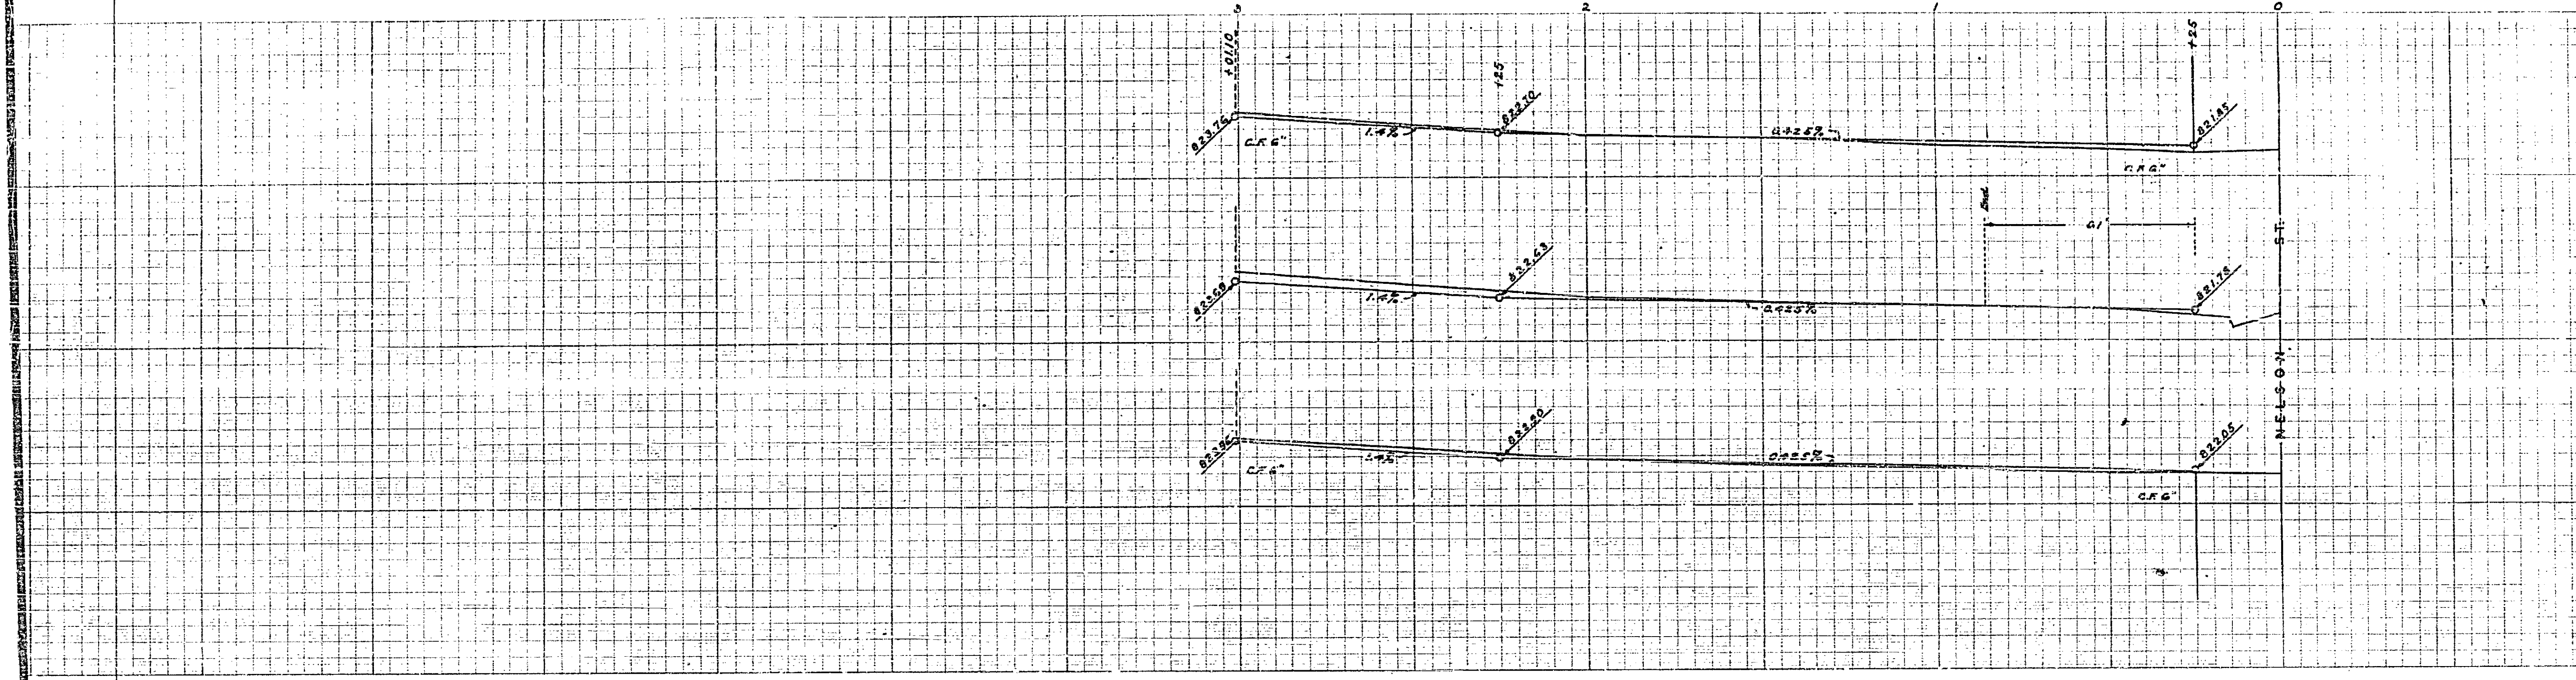

SCALE
HOR. 1" = 20'
VER. 1" = 4'

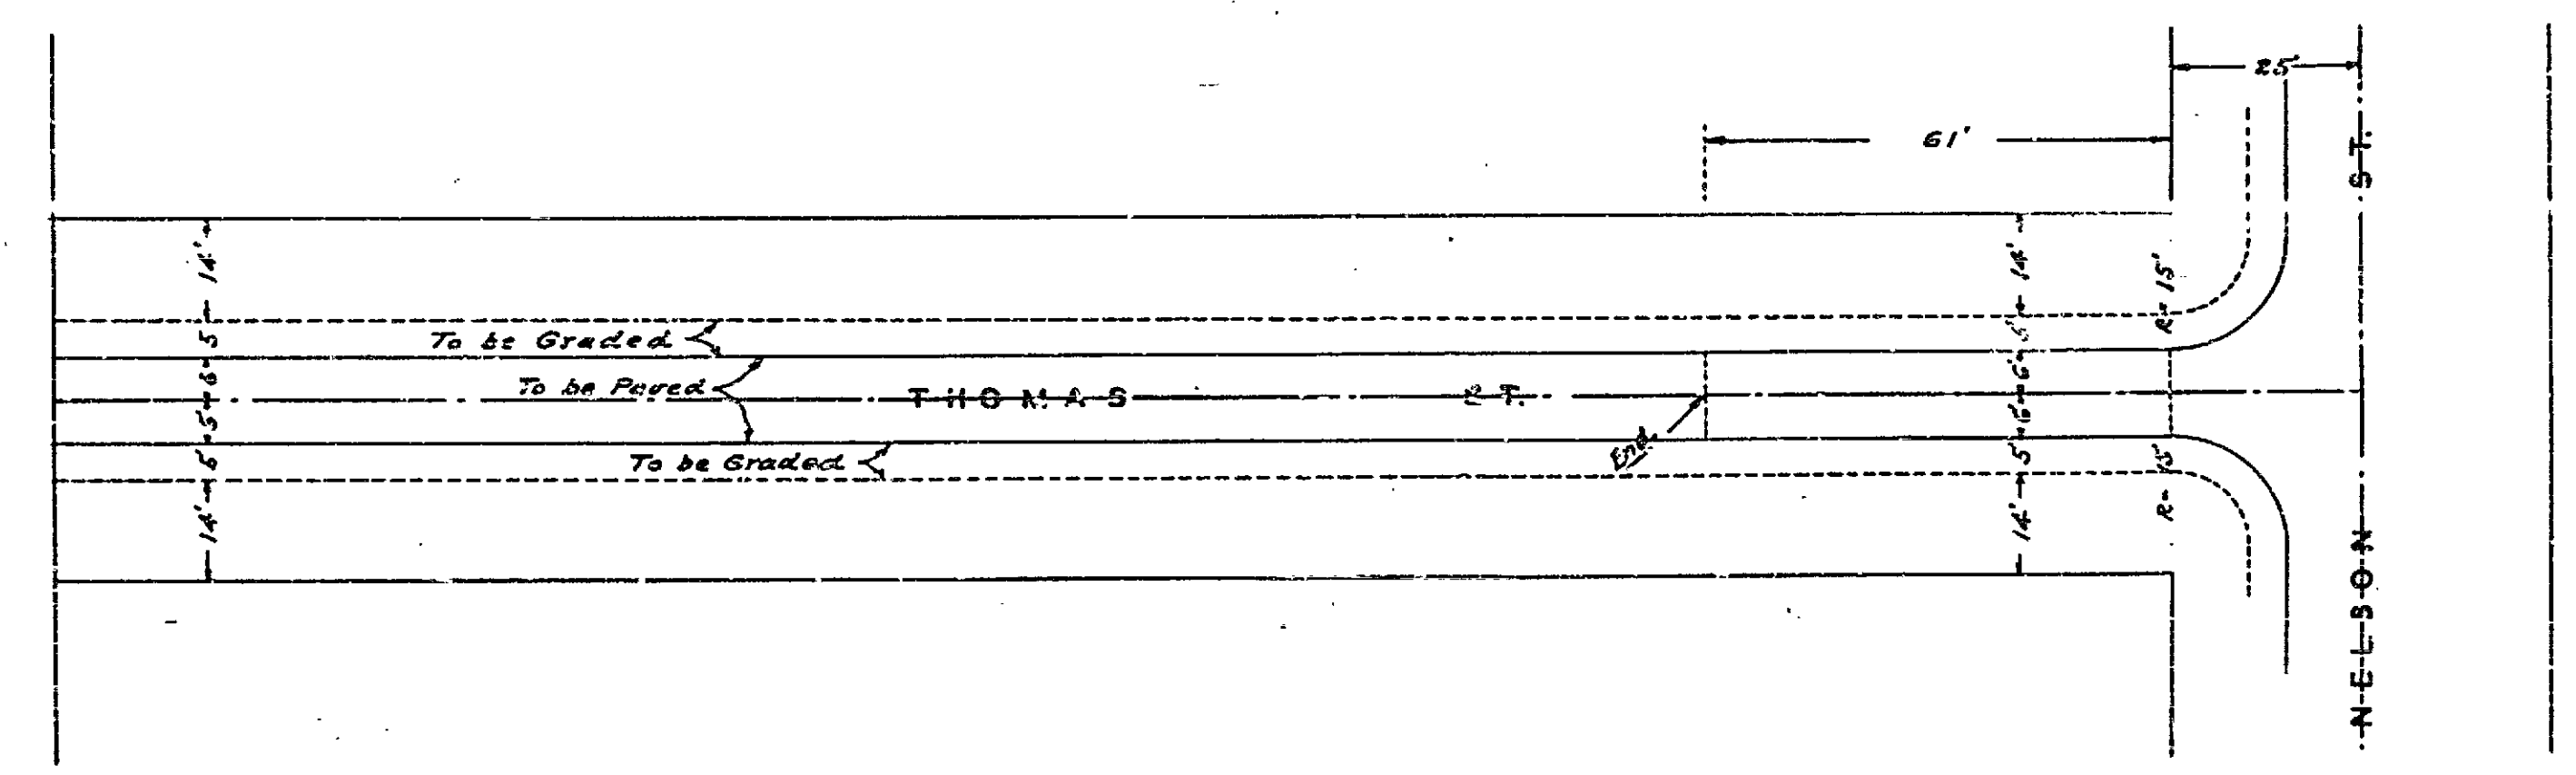

601A
A-10