


File with #607
 PLAN AND PROFILE OF
GARDEN STREET
 BETWEEN
 MADISON STREET AND HOOVER STREET

See both Topo appears different
 Extra copy see #607

FB. 463. PG. 41

1"=40' HORIZ
 1"=7' VERT

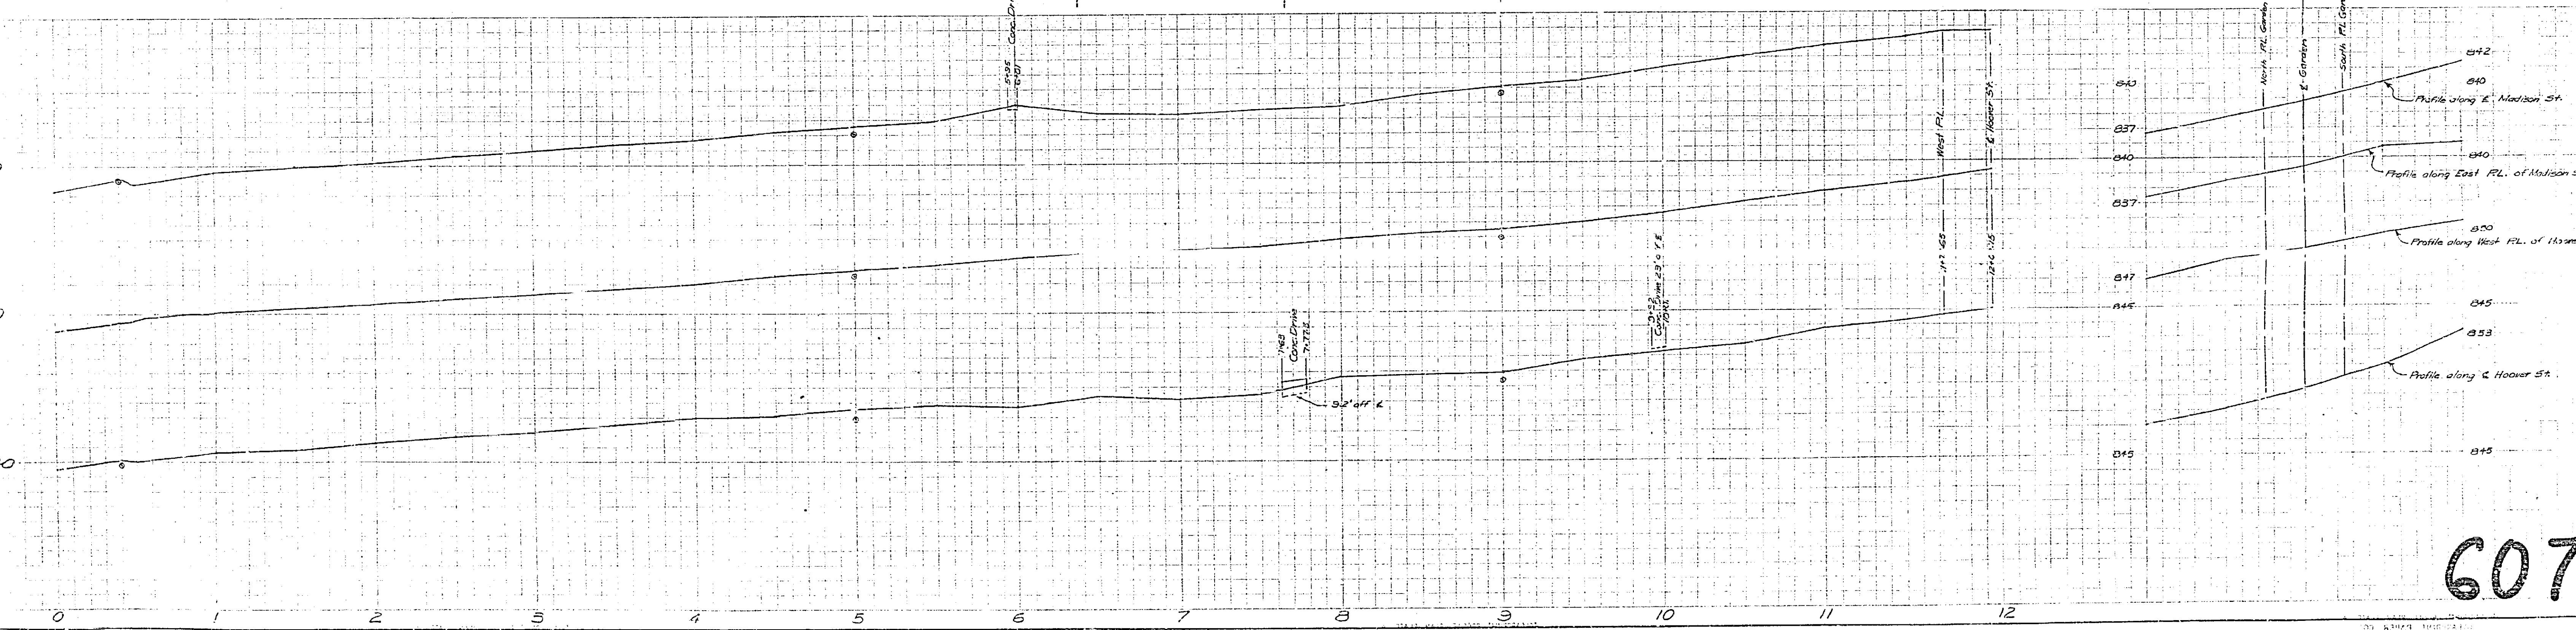

607