


PLAN AND PROFILE OF C  
 SHOWING PROPOSED  
 CURBS-GUTTERS & SEWER EXTENSIONS  
 ELIZABETH STREET  
 CITY OF RIVERSIDE

PLANS 60-A, 60-B

APPROVED *M. H. Irvine*  
 REG. C.E. NO. 3011 - CITY ENGINEER

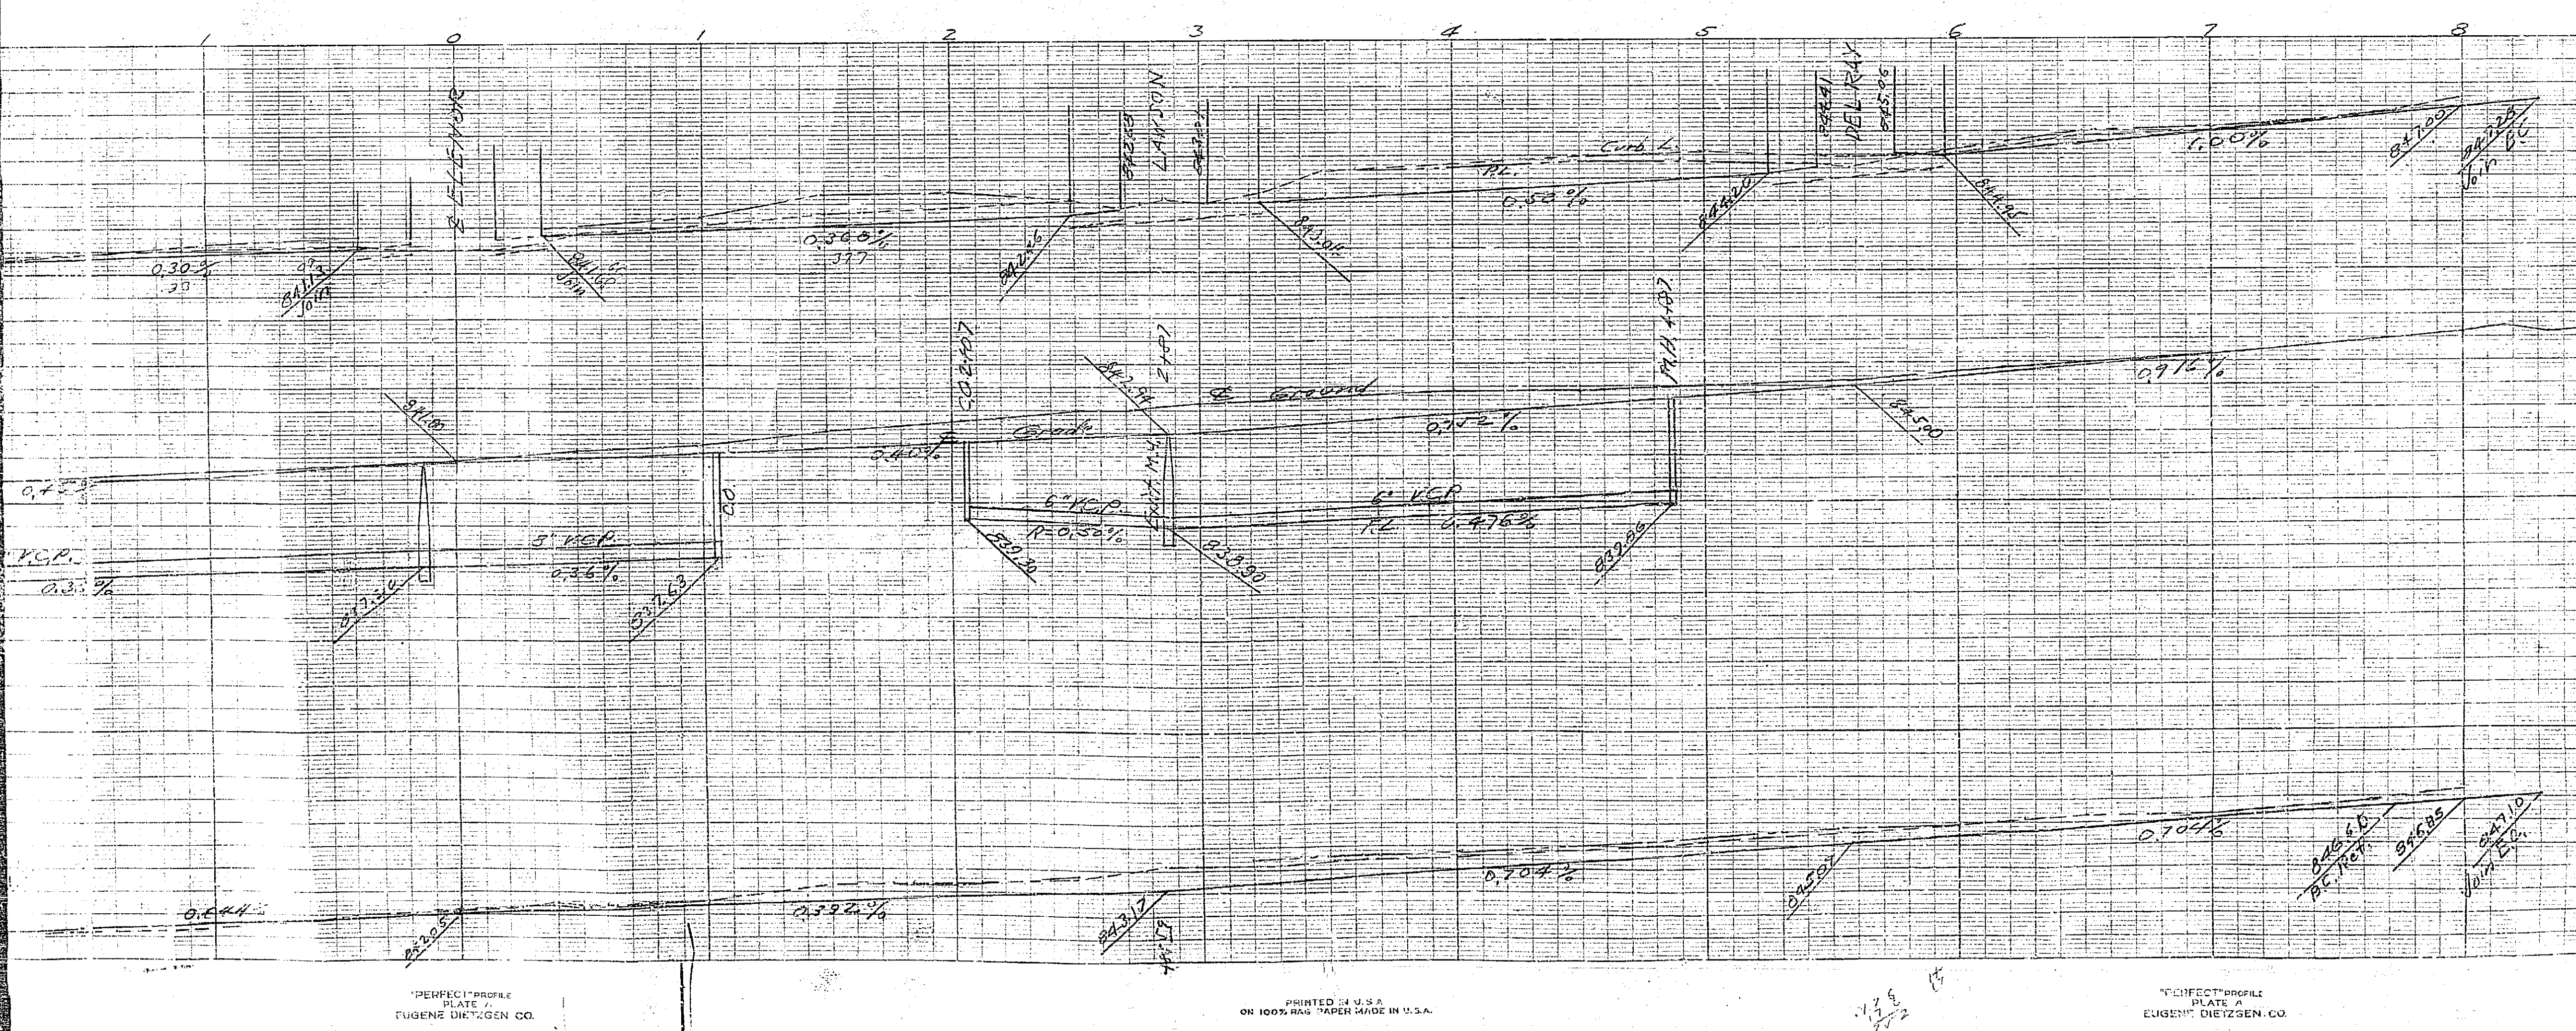

PERFECT PROFILE  
 PLATE  
 EUGENE DIEZSEN CO.

PRINTED IN U.S.A.  
 ON 100% RECYCLED PAPER MADE IN U.S.A.

PERFECT PROFILE  
 PLATE A  
 EUGENE DIEZSEN CO.

FRAME 1 OF 2

60

