


6 "

CARLTON PL - SOMERSET HIGH ST.			
DRAWING NUMBER	SHEET NUMBER	TOTAL SHEETS	FIELD BOOK
611	1	1	375774
DRAWN BY	CHECKED BY	APPROVED BY	
DM: 5/15/42			

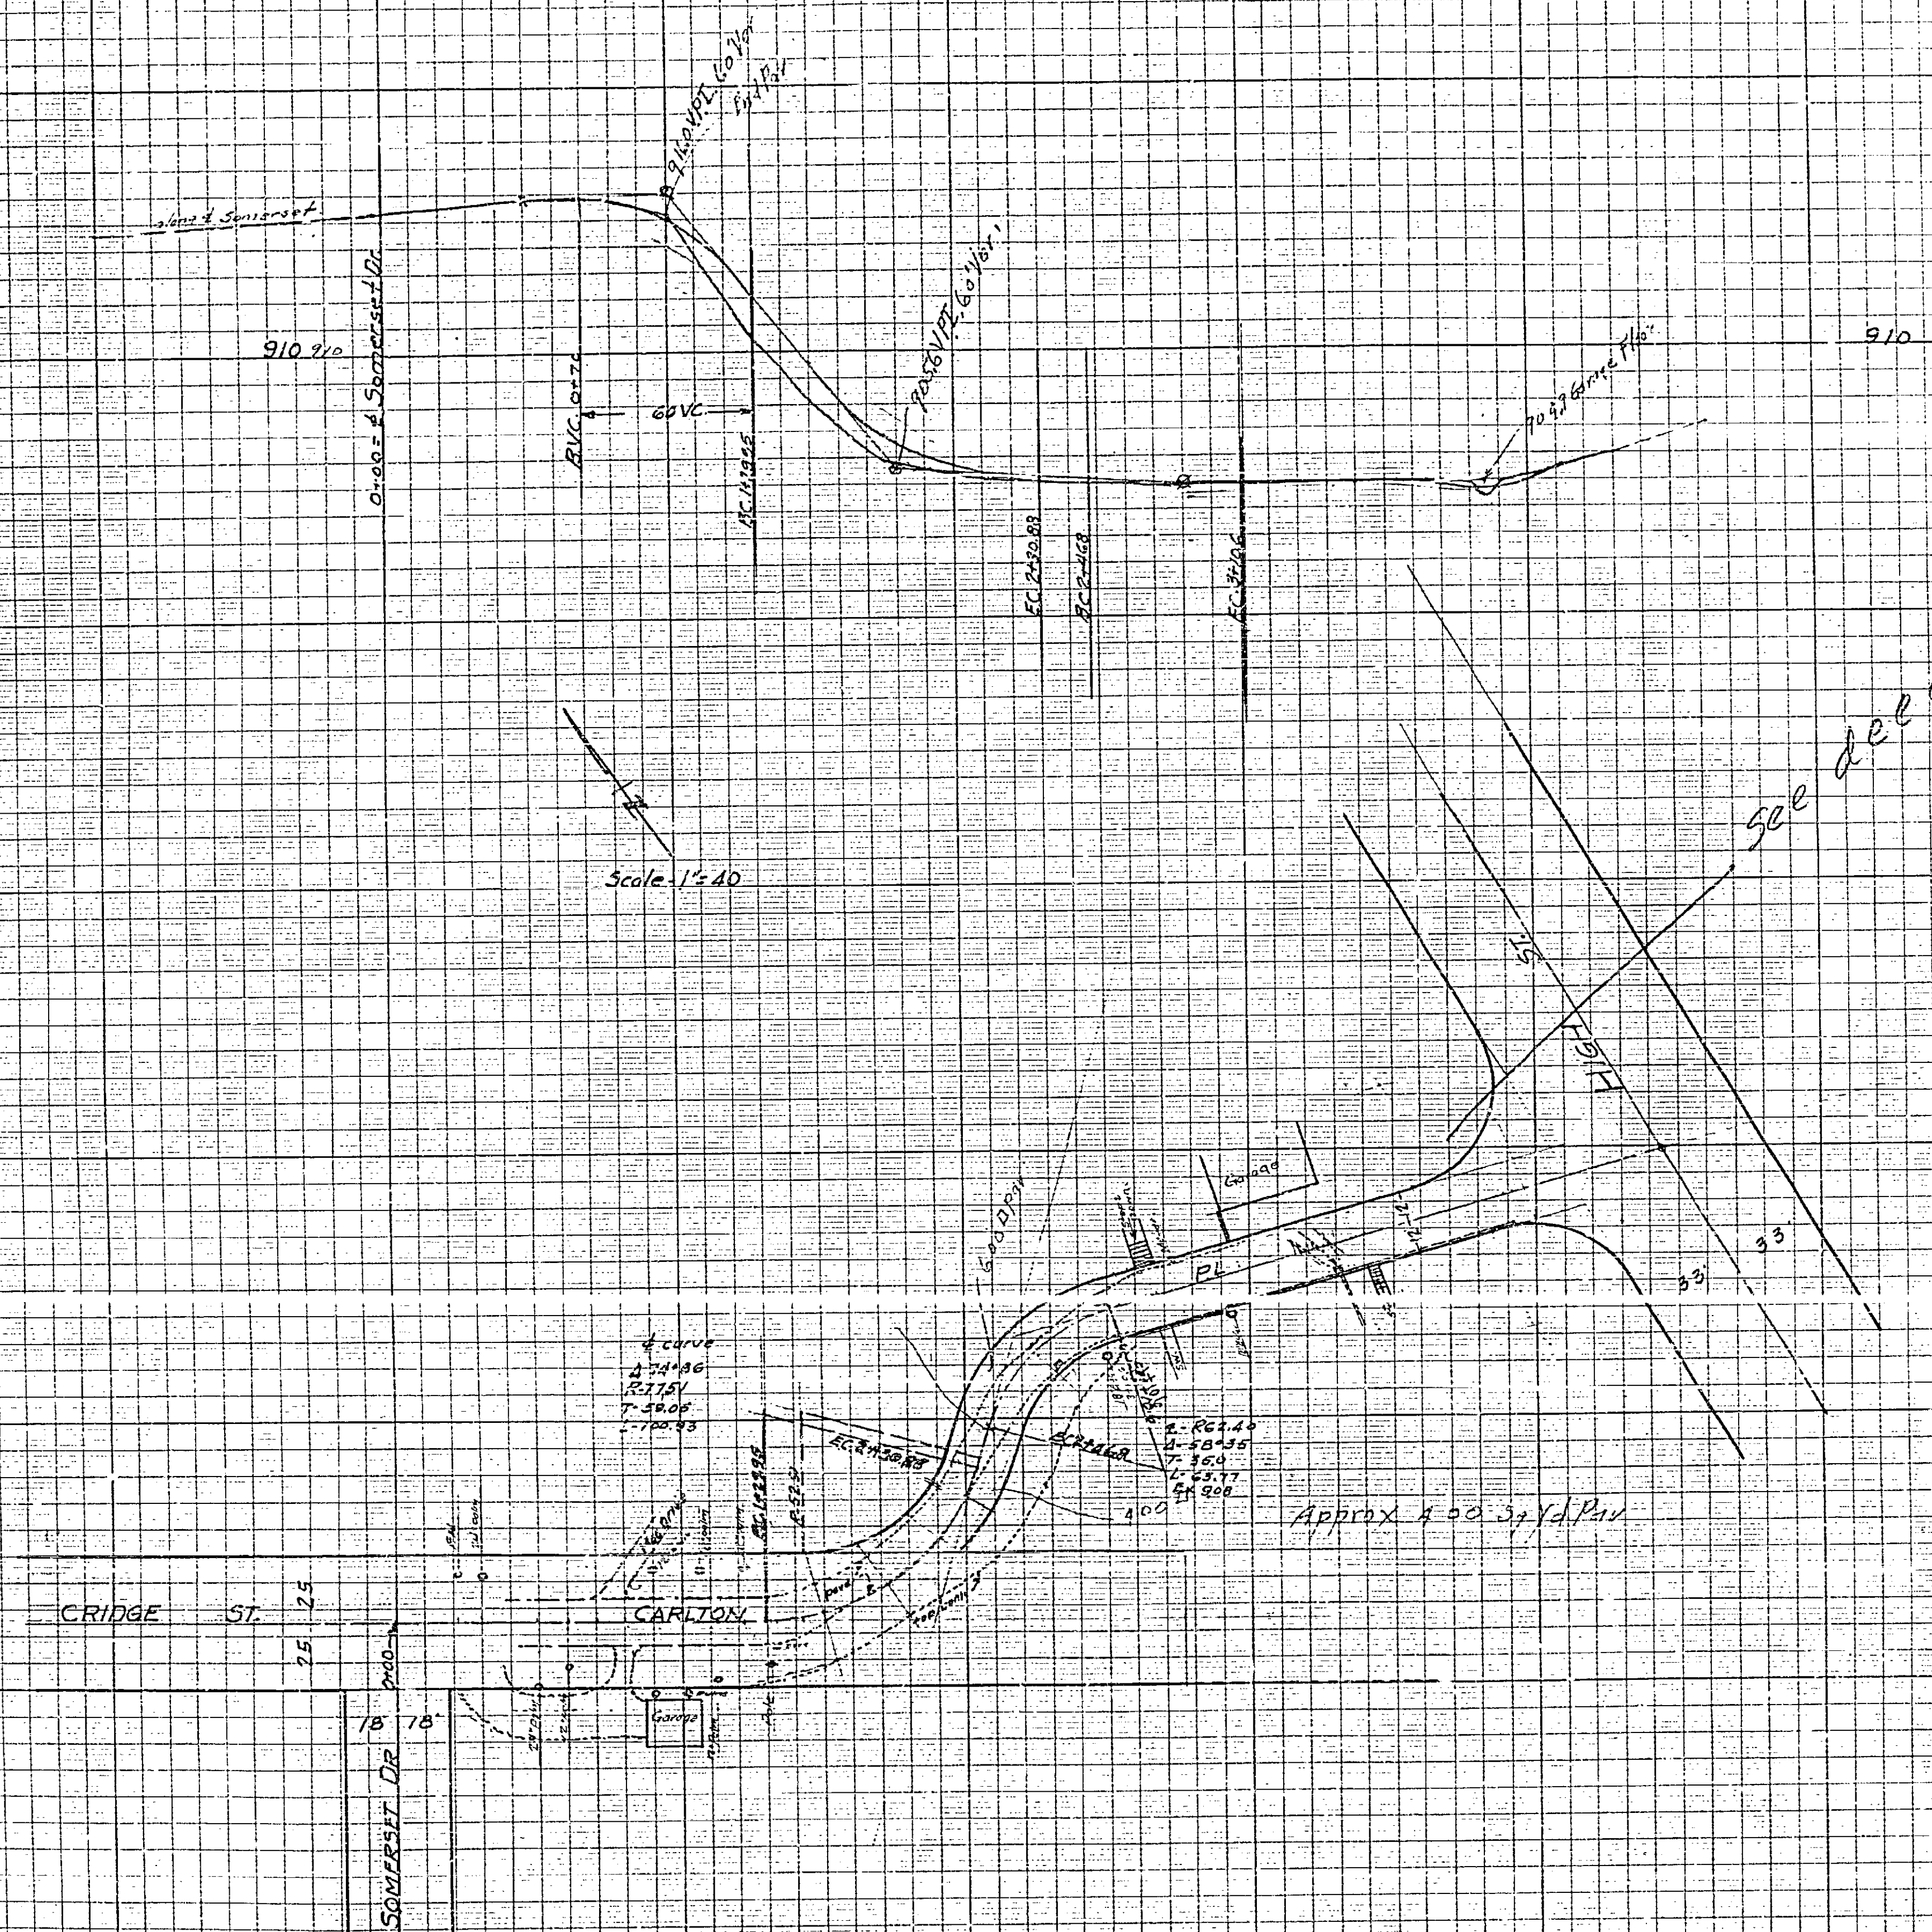

611-A