
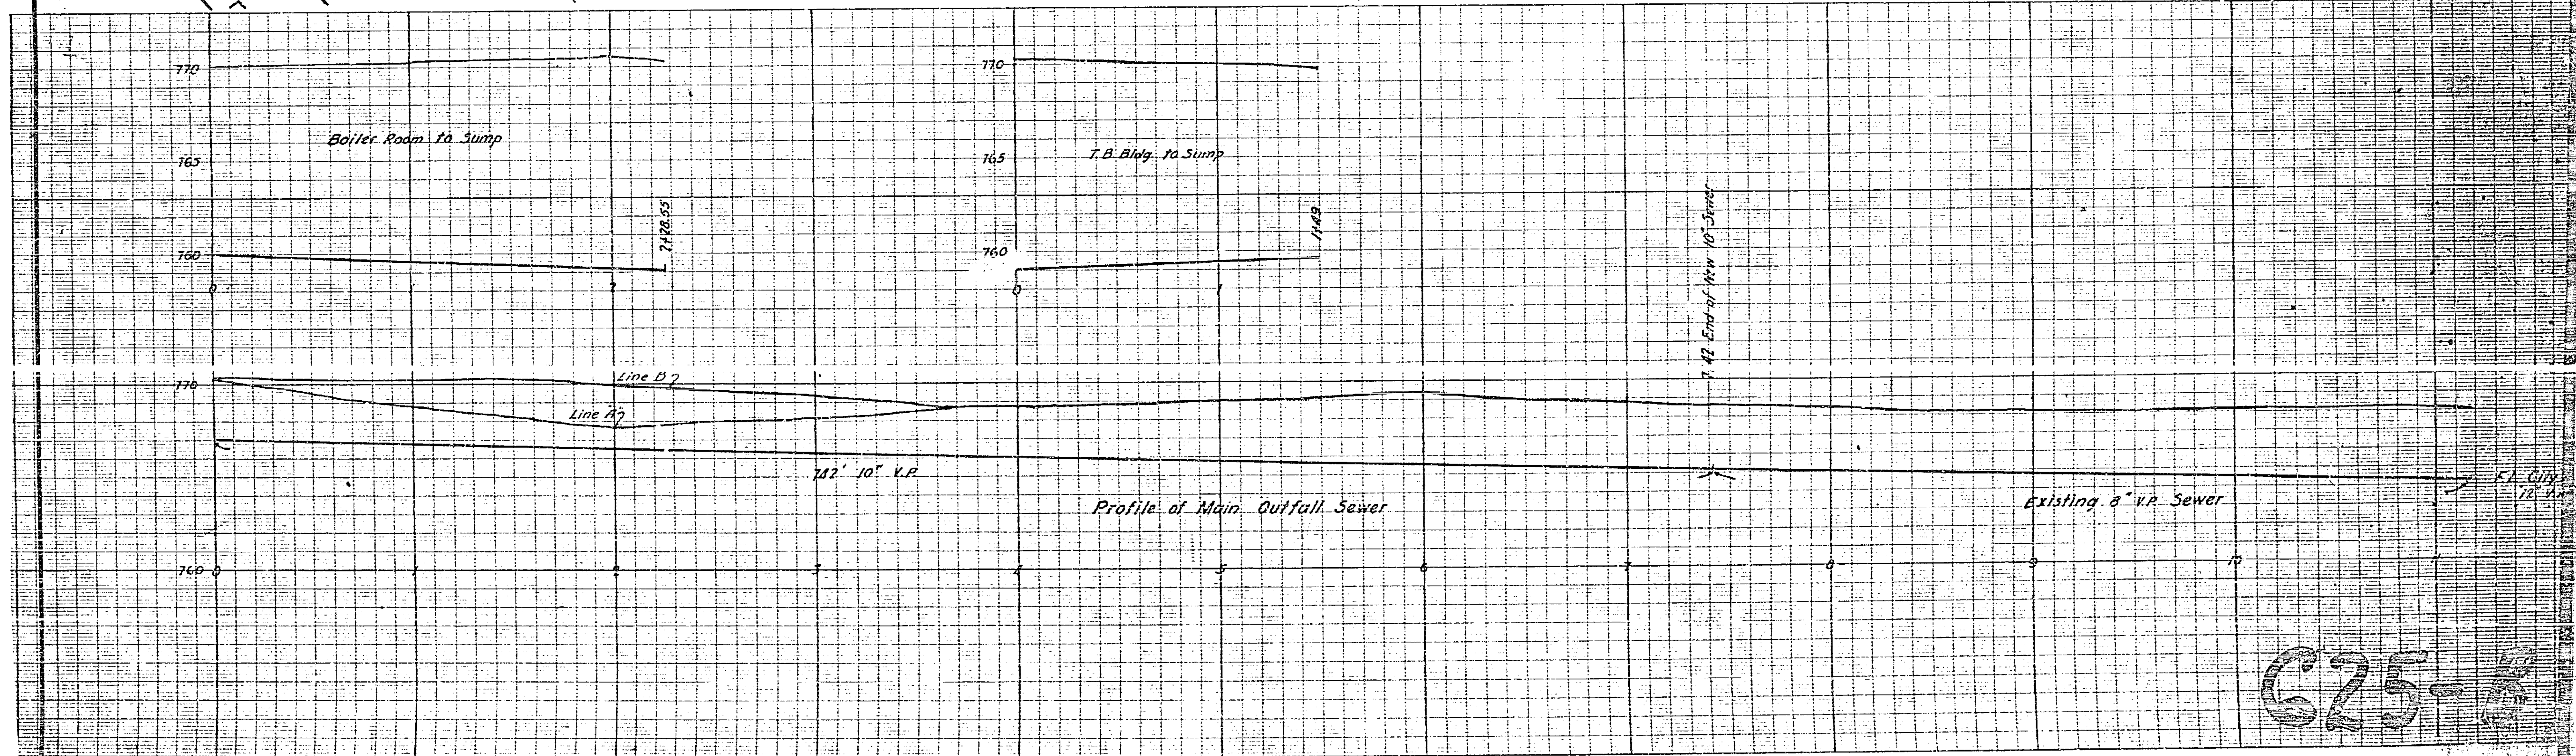


SEWER SYSTEM

For
RIVERSIDE COUNTY HOSPITAL

JOHN H. CHASE, ENGINEER
SCALE 1"=40' NOVEMBER 1933.

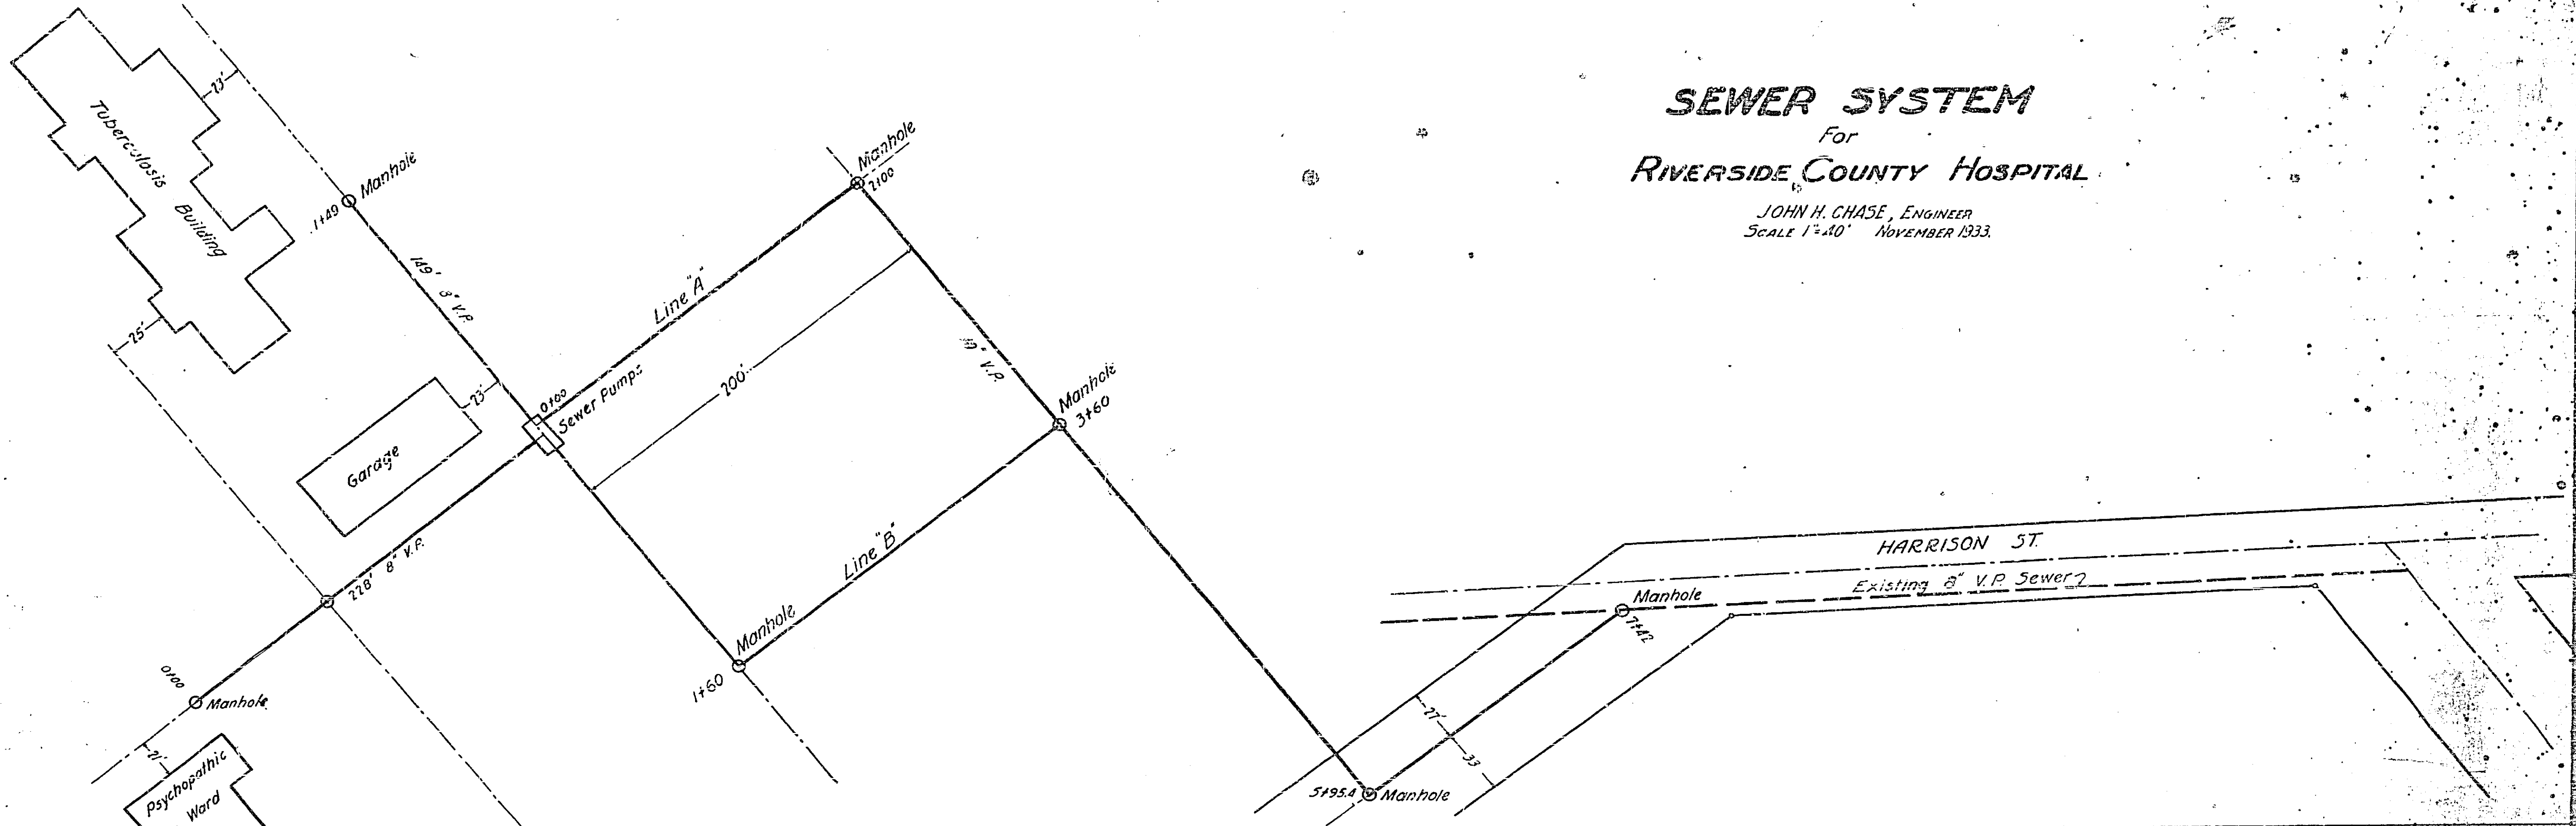

625-8