


ATCE
FOOTED PLATE, A.

ATCE
FOOTED PLATE, A.

Profile 630

Profile of Carved Arc
27th Nov 1947
Boat 156 P38

Scale 1/200
1" = 50'

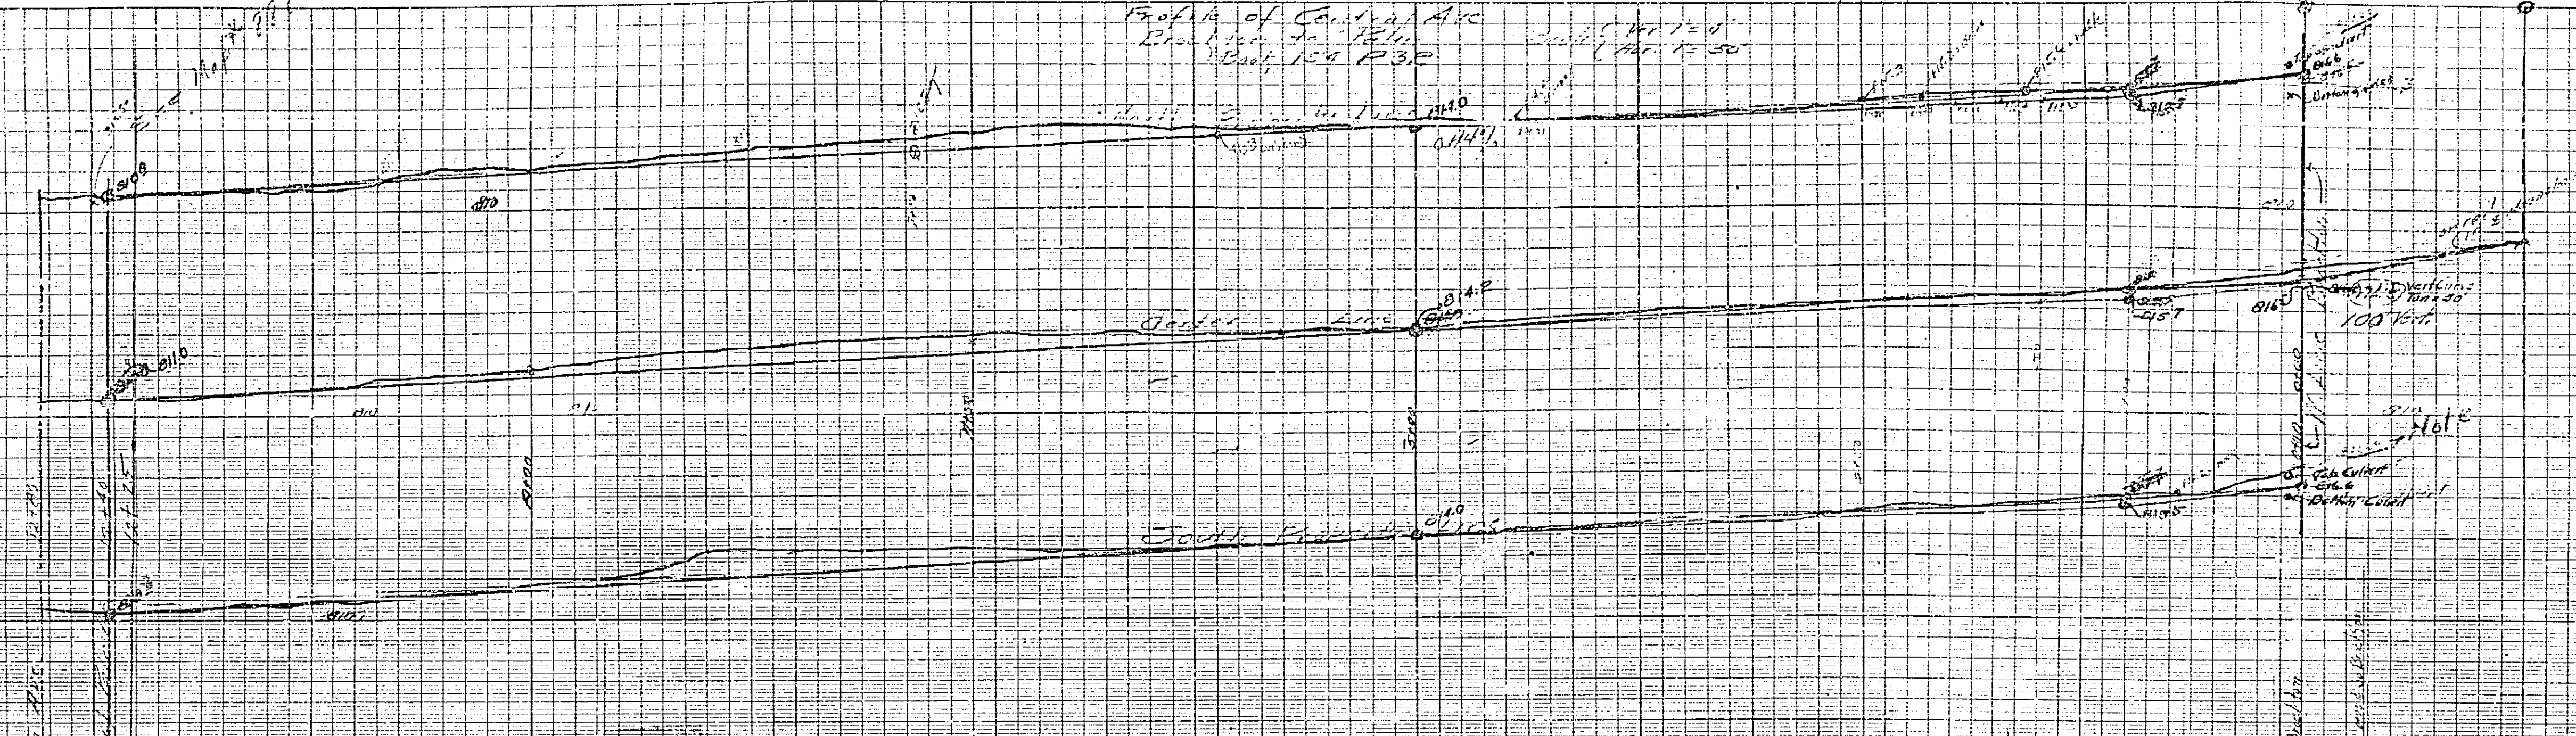


Profile of Central
Brackton to Palen
Boat 163 P60

Scale 1/200
1" = 50'

Nov 22, 1946

Profile of North Beach
Boat 159 P38

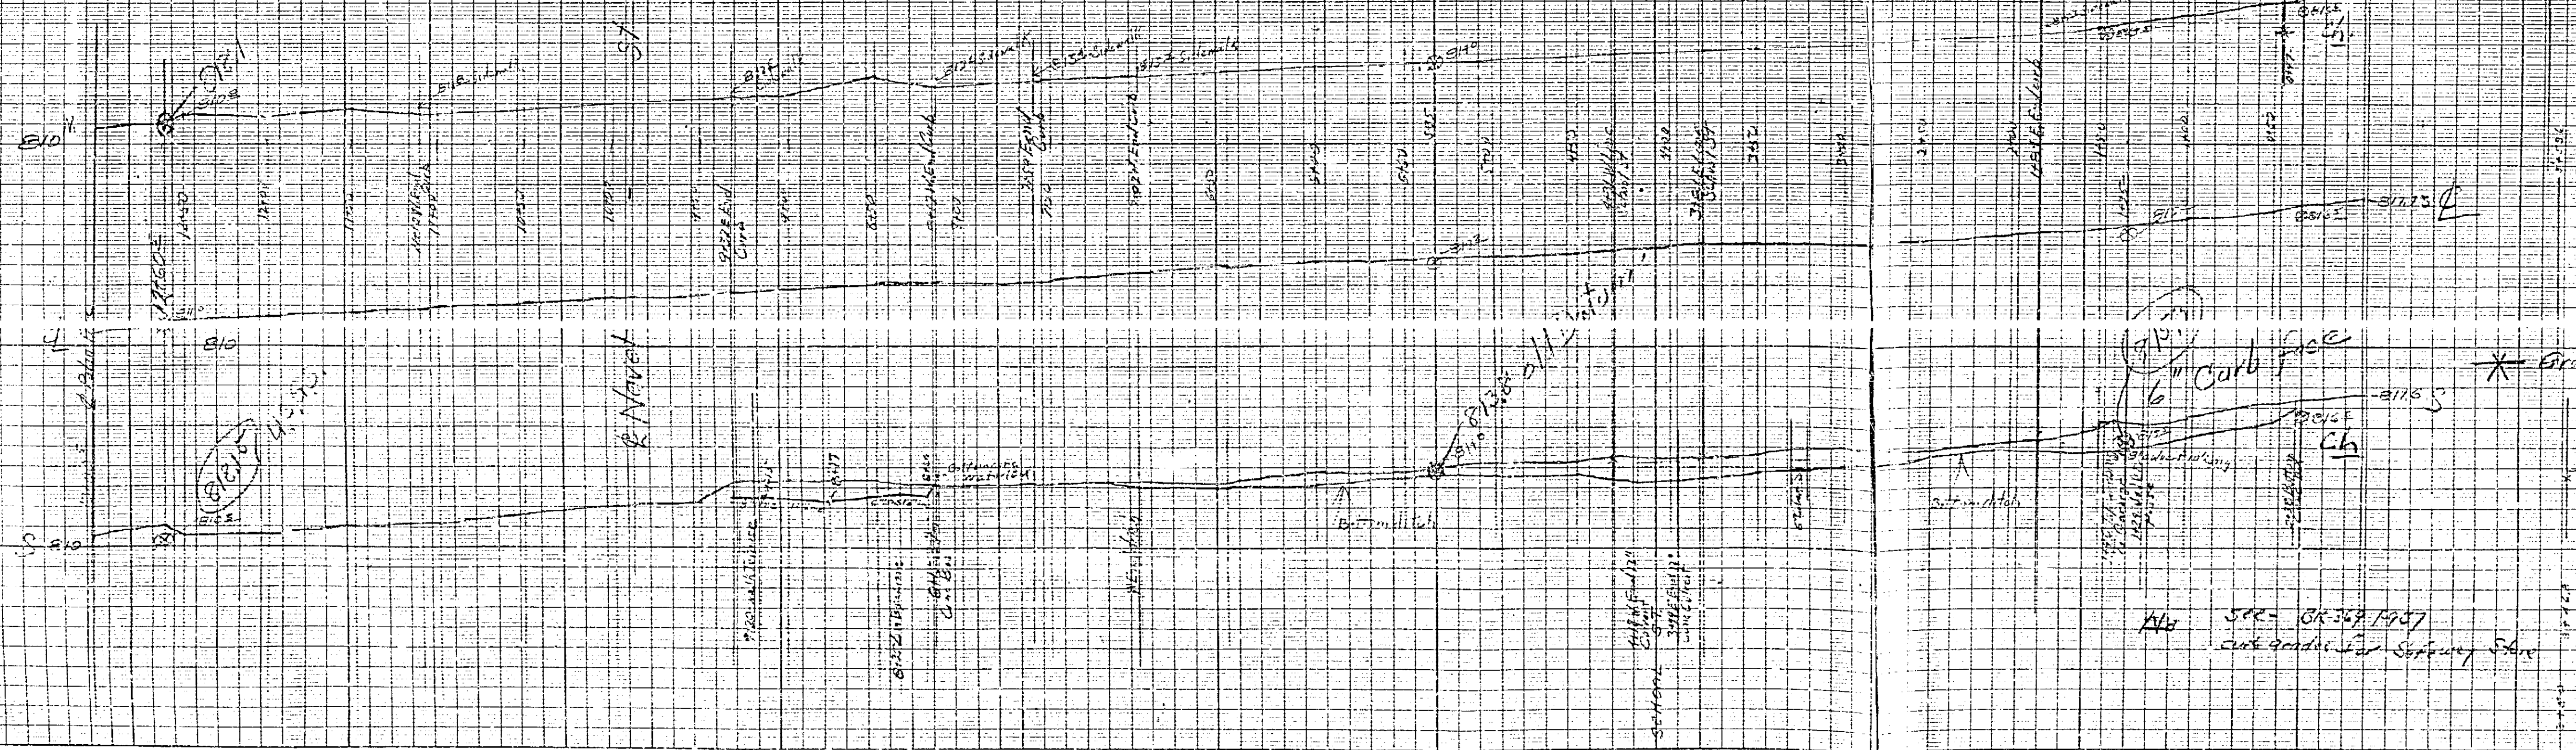

Grades 2-20-37

SPC- 06367 1947
cut grade for Surfing Stone

630-D

at