








PLANS & PROFILE
 NO 631
 IN 4 SHEETS
 OF
THE DISTRICT TO BE BENEFITTED
 BY THE CONSTRUCTION OF CURBS & GUTTERS
 ON
NORTH MARKET STREET
 BETWEEN CRESCENT CITY RAILWAY AND FAIRMOUNT ST.
 AND
FAIRMOUNT STREET
 BETWEEN CALIFORNIA ELECTRIC POWER CO. PROPERTY AND NORTH MARKET ST.

Adopted by the Mayor and City Council
 of the City of Riverside, California,
 this 15th day of April, 1947

[Signature]
 City Clerk of the City
 of Riverside, California

Approved *M. K. Irvine*
 City Engineer
 An engineer registered under the
 laws of the State of California.

631

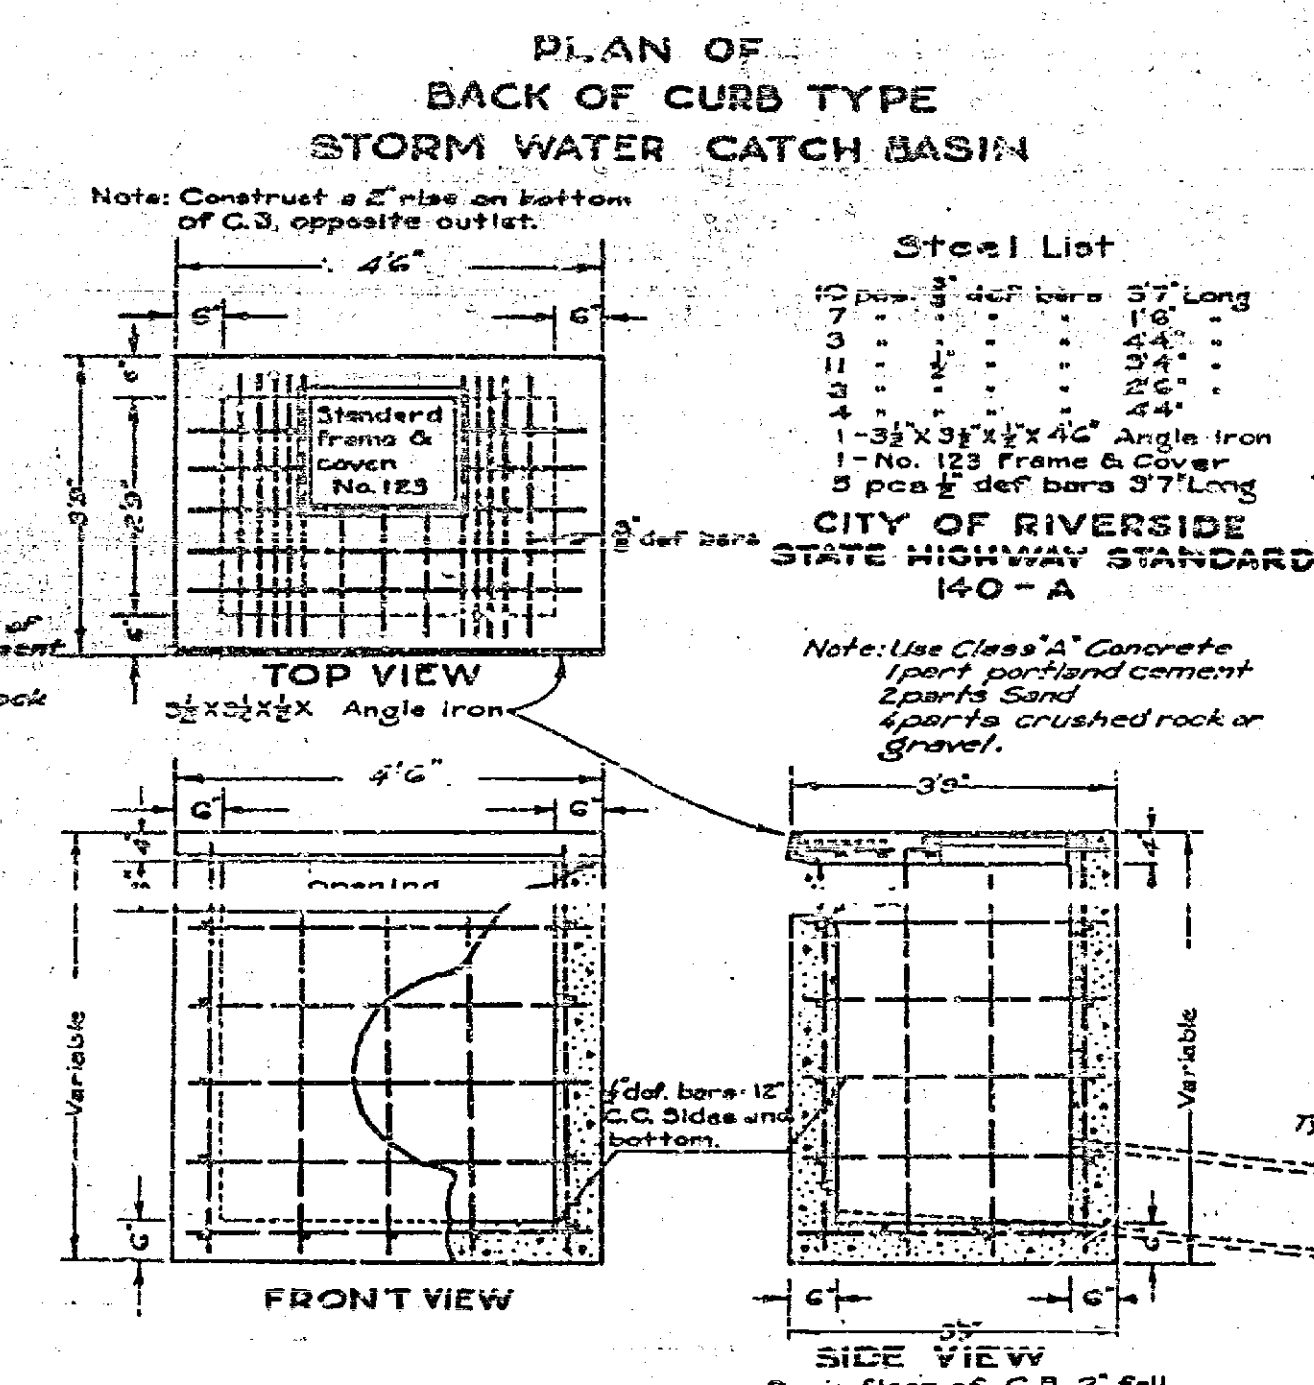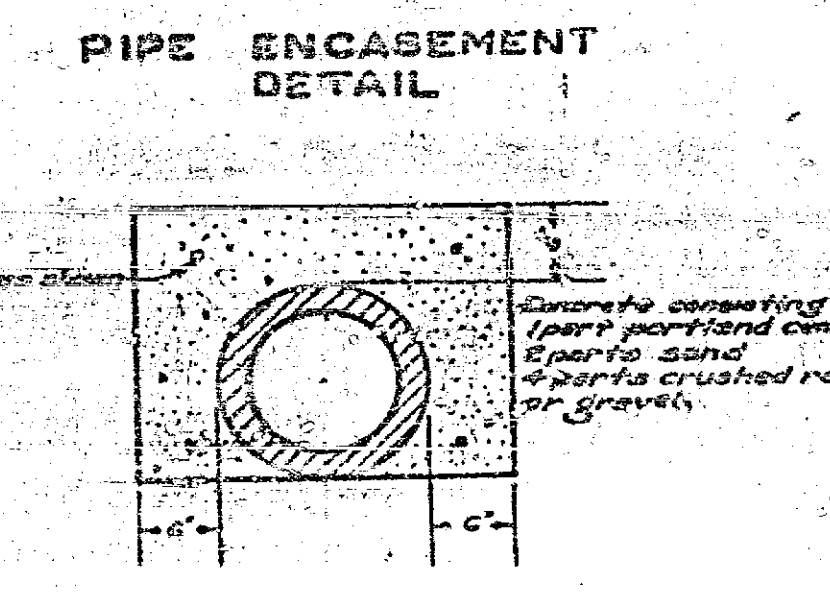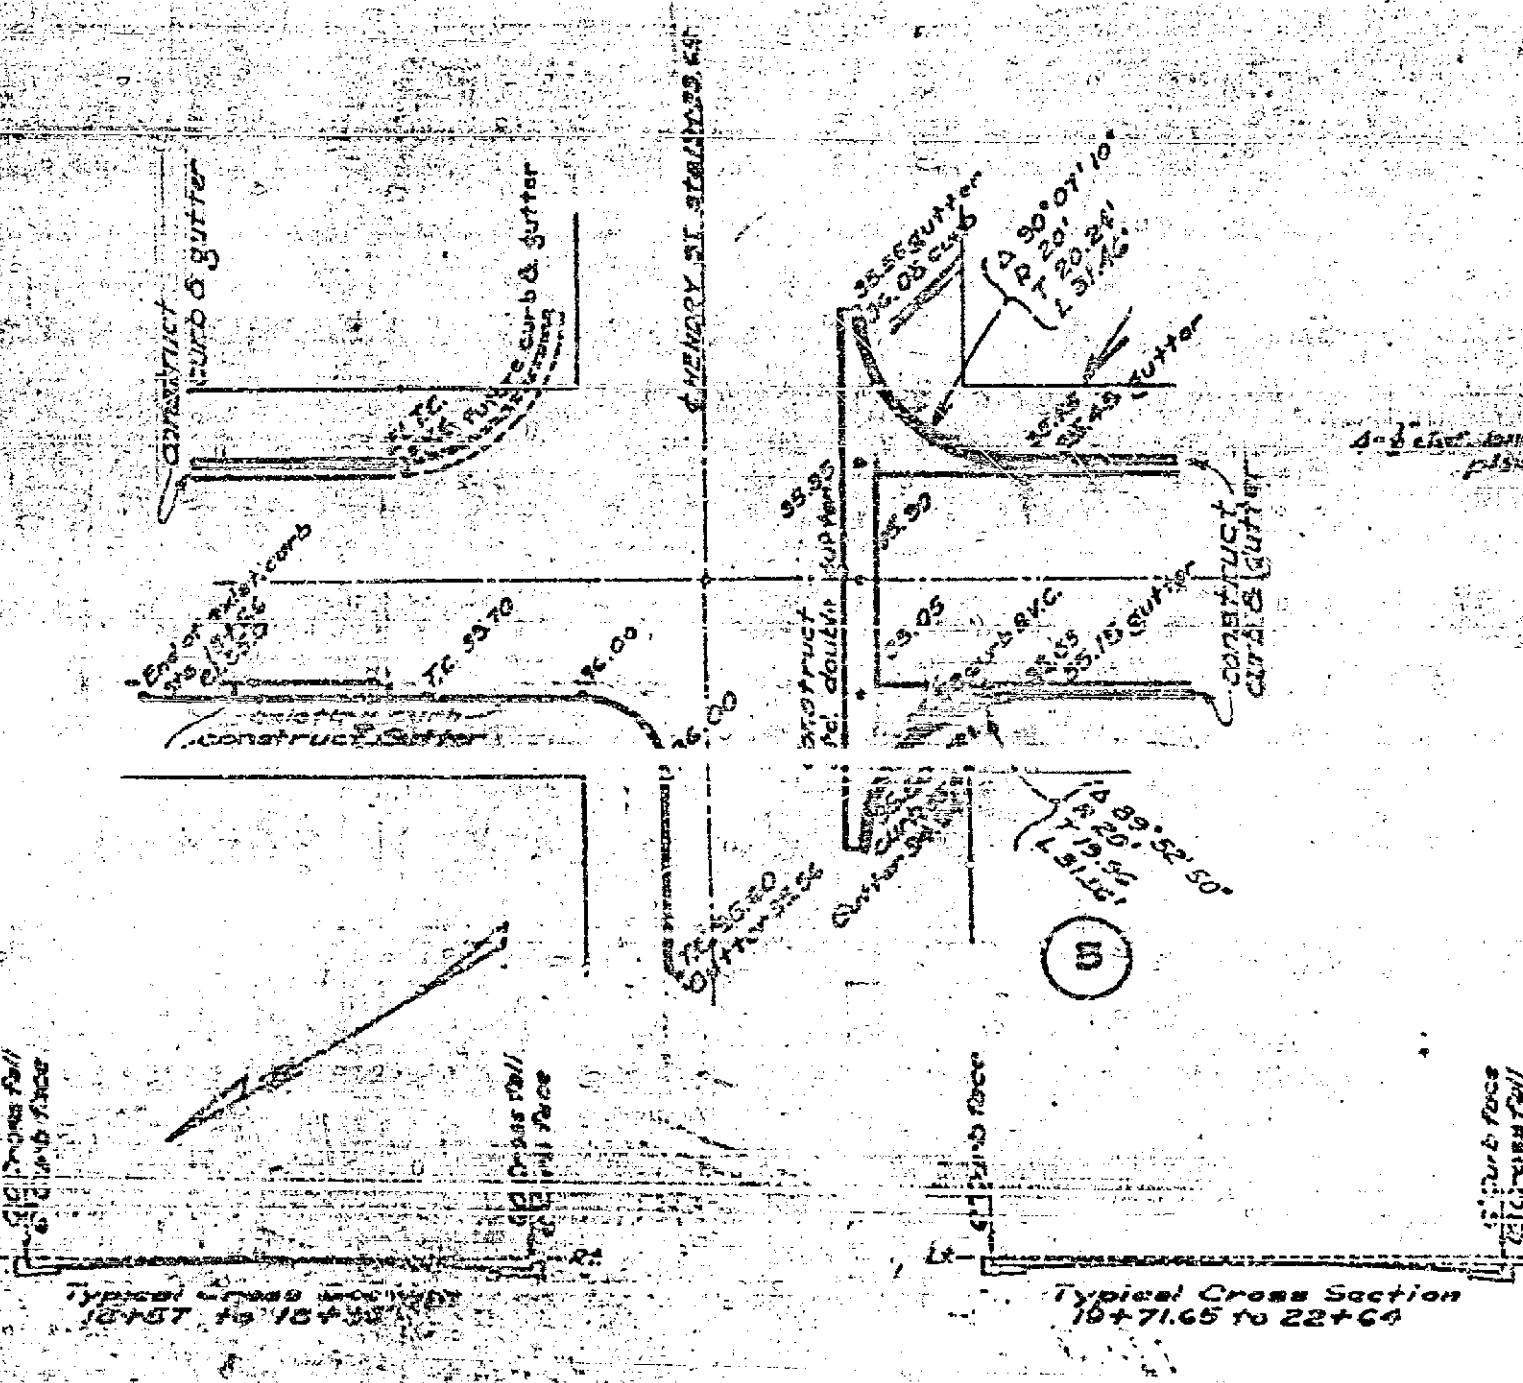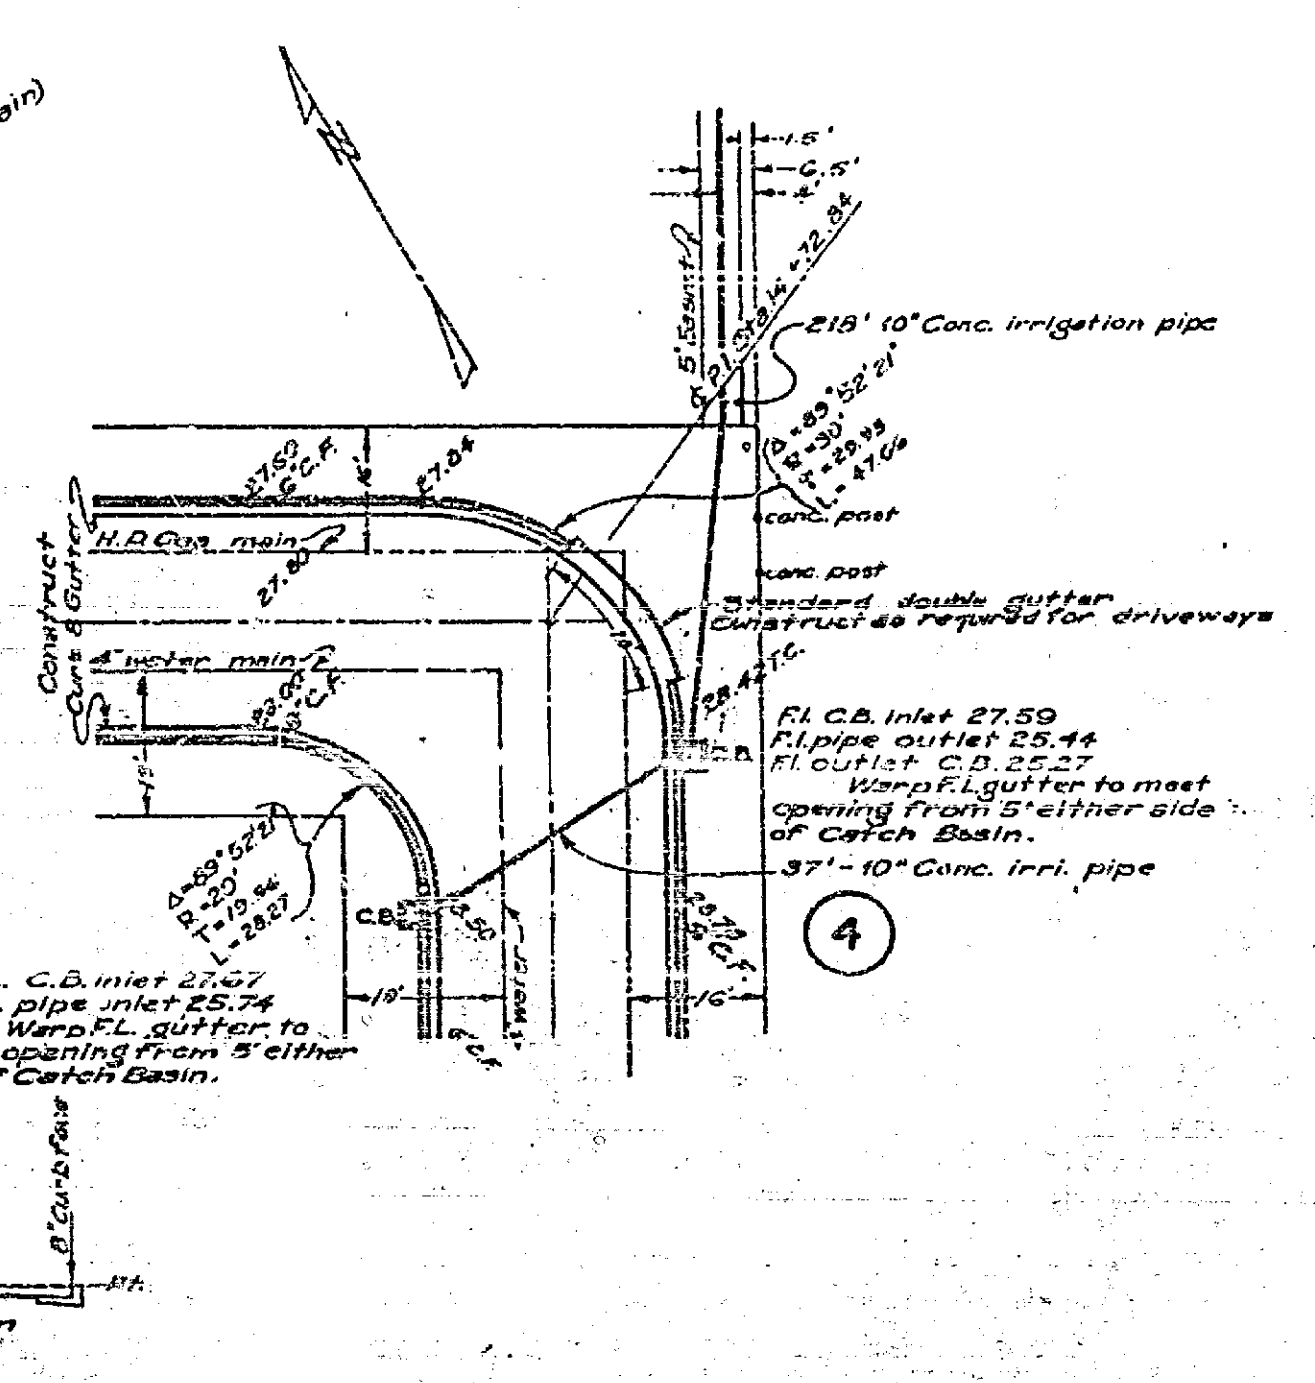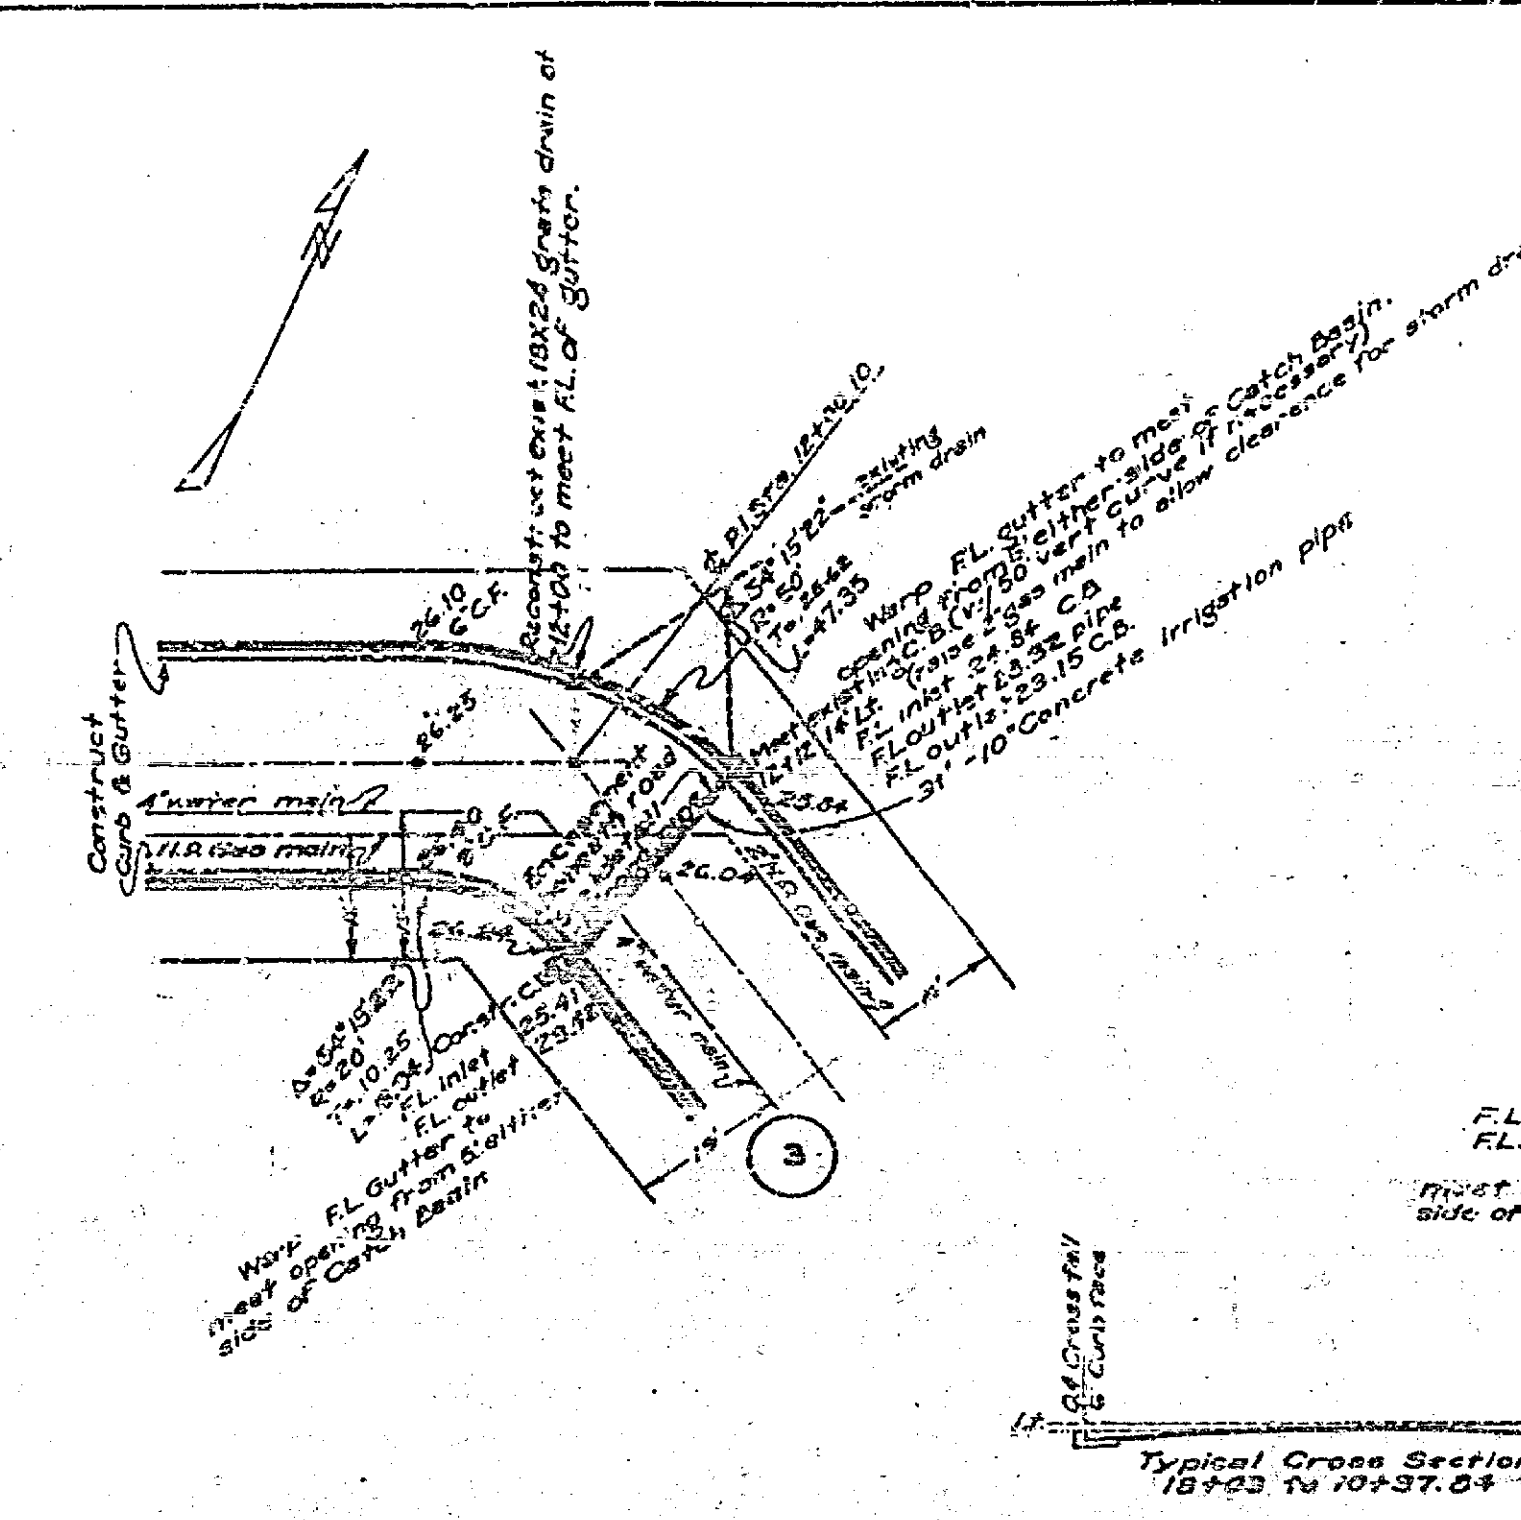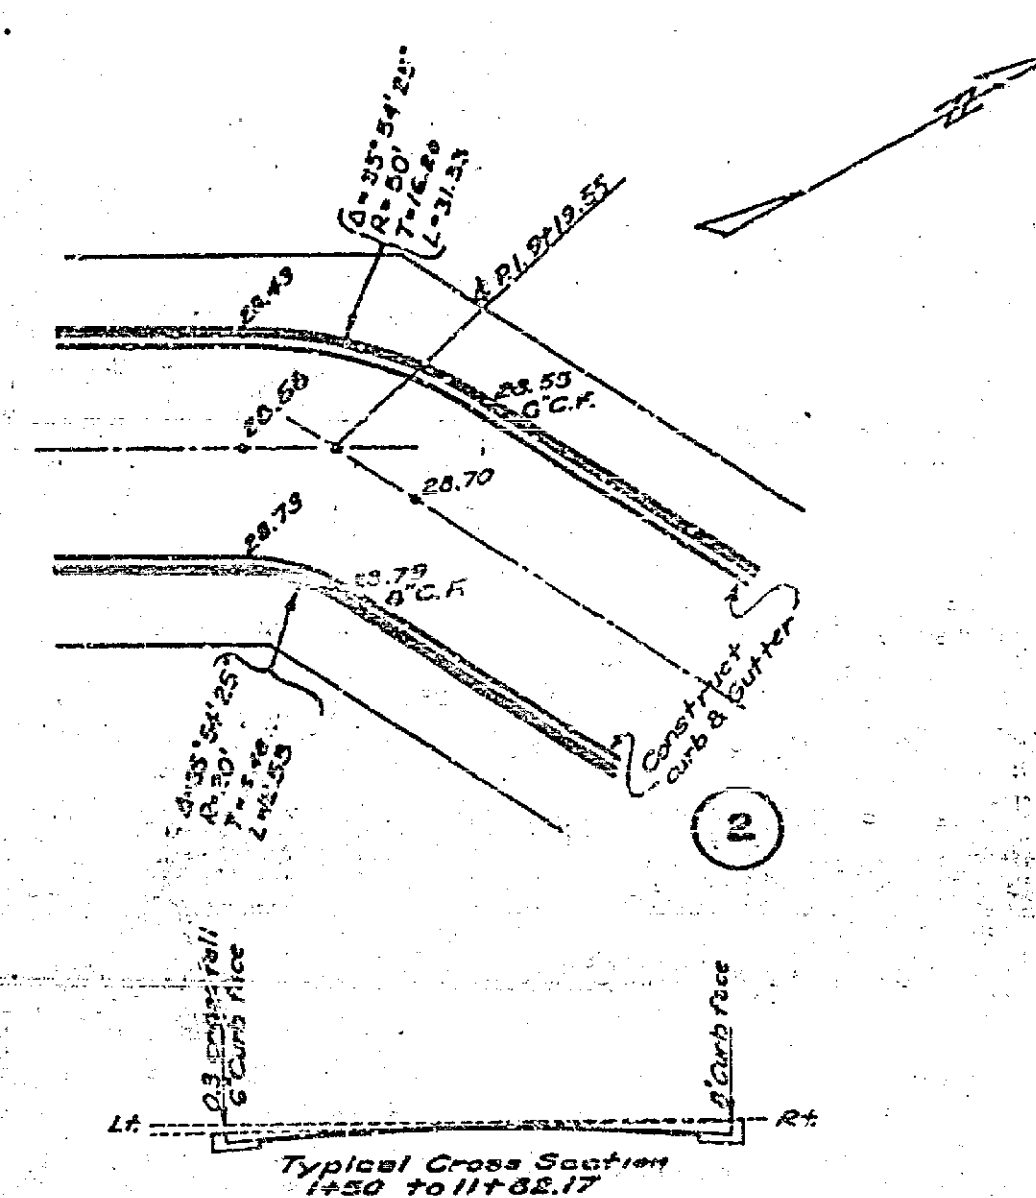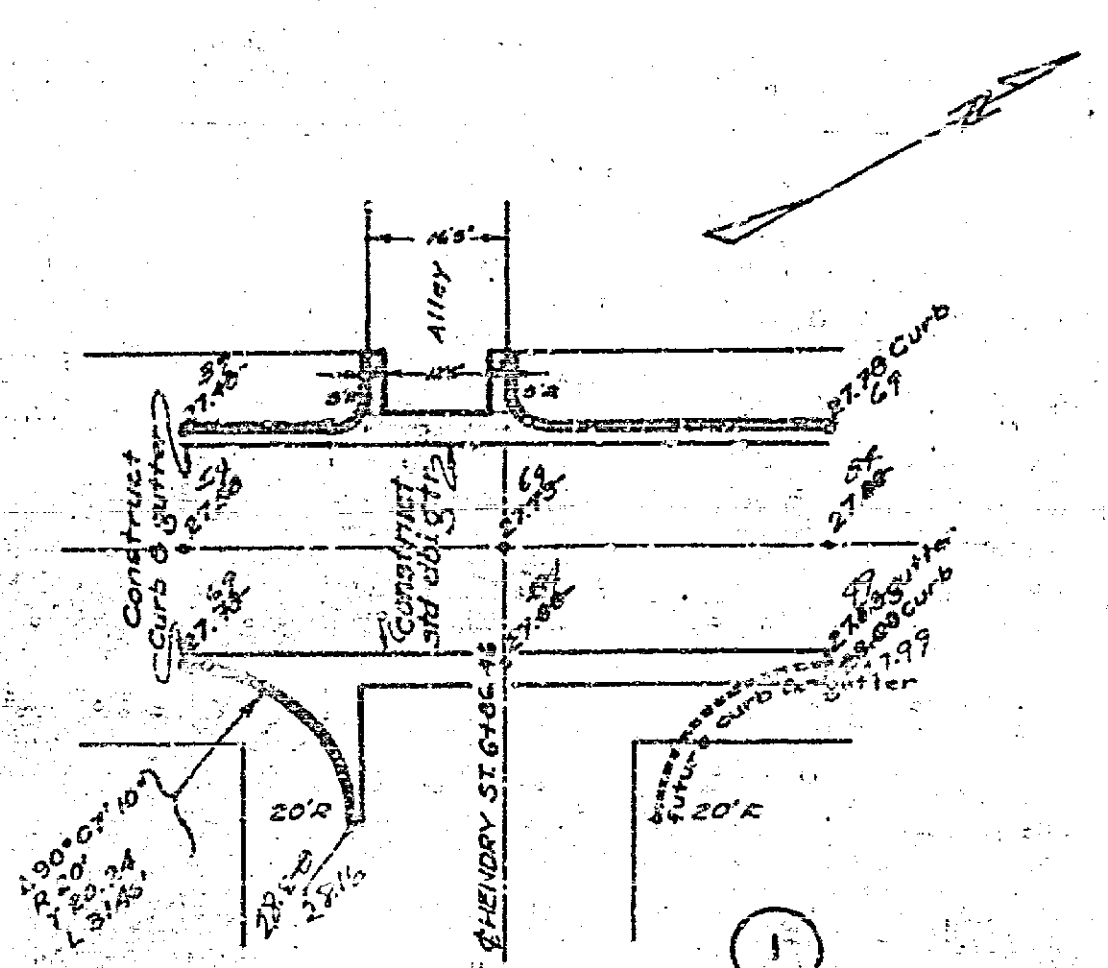


DETAILS
FOR THE CONSTRUCTION OF CURBS & GUTTERS
ON
NORTH MARKET STREET
AND
FAIRMOUNT STREET
BETWEEN CALIFORNIA ELECTRIC POWER CO. PROPERTY AND NORTH MARKET ST.

Approved: *M. H. Justice*
 City Engineer
 An engineer registered under the laws of the State of California.

Adopted by the Mayor and City Council of the City of Riverside, California, this 15th day of April, 1947.

City Clerk of the City of Riverside, State of California.

631

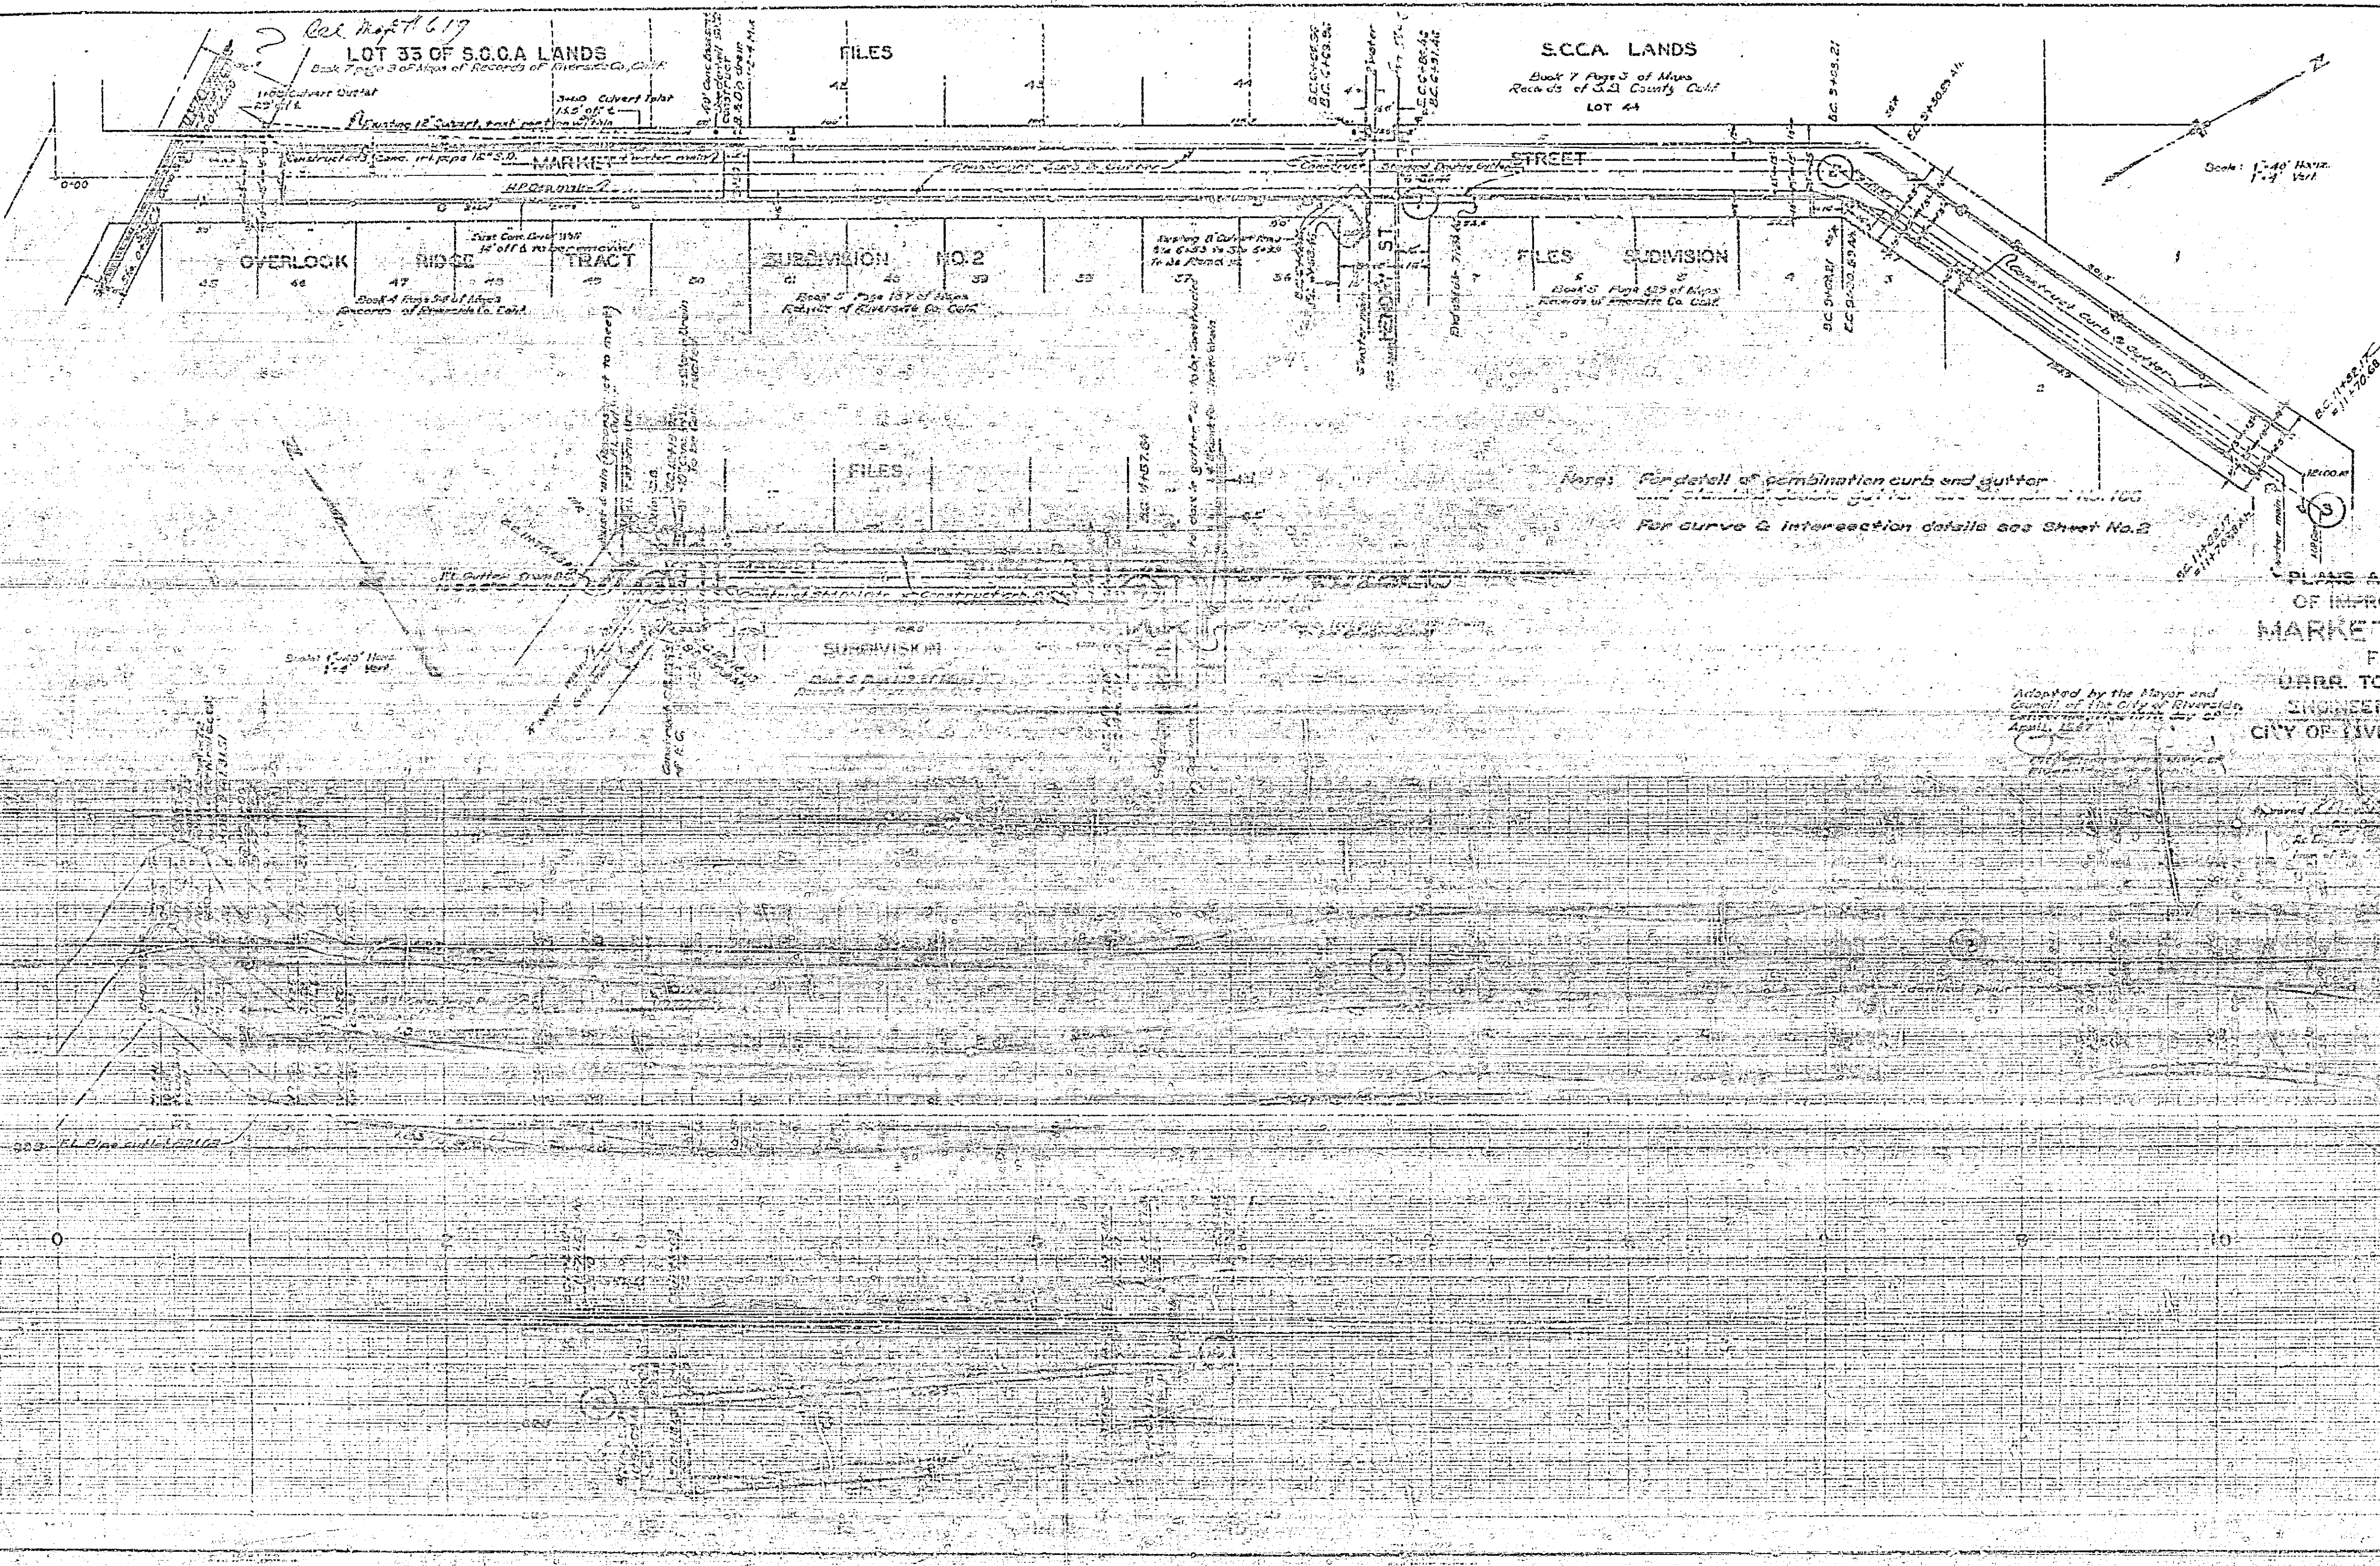


PLANS AND PROFILES
 OF IMPROVEMENT ON
 MARKET STREET
 FROM
 CURB TO FAIRMOUNT ST.
 ENGINEERING DEPT.
 CITY OF RIVERSIDE, CALIF.

Adopted by the Mayor and
 Council of the City of Riverside
 on the 11th day of April 1927


631

For detail of combination curb & gutter and detail of double gutter, see Standard No. 108.
For curve and intersection details, see Sheet No. 2

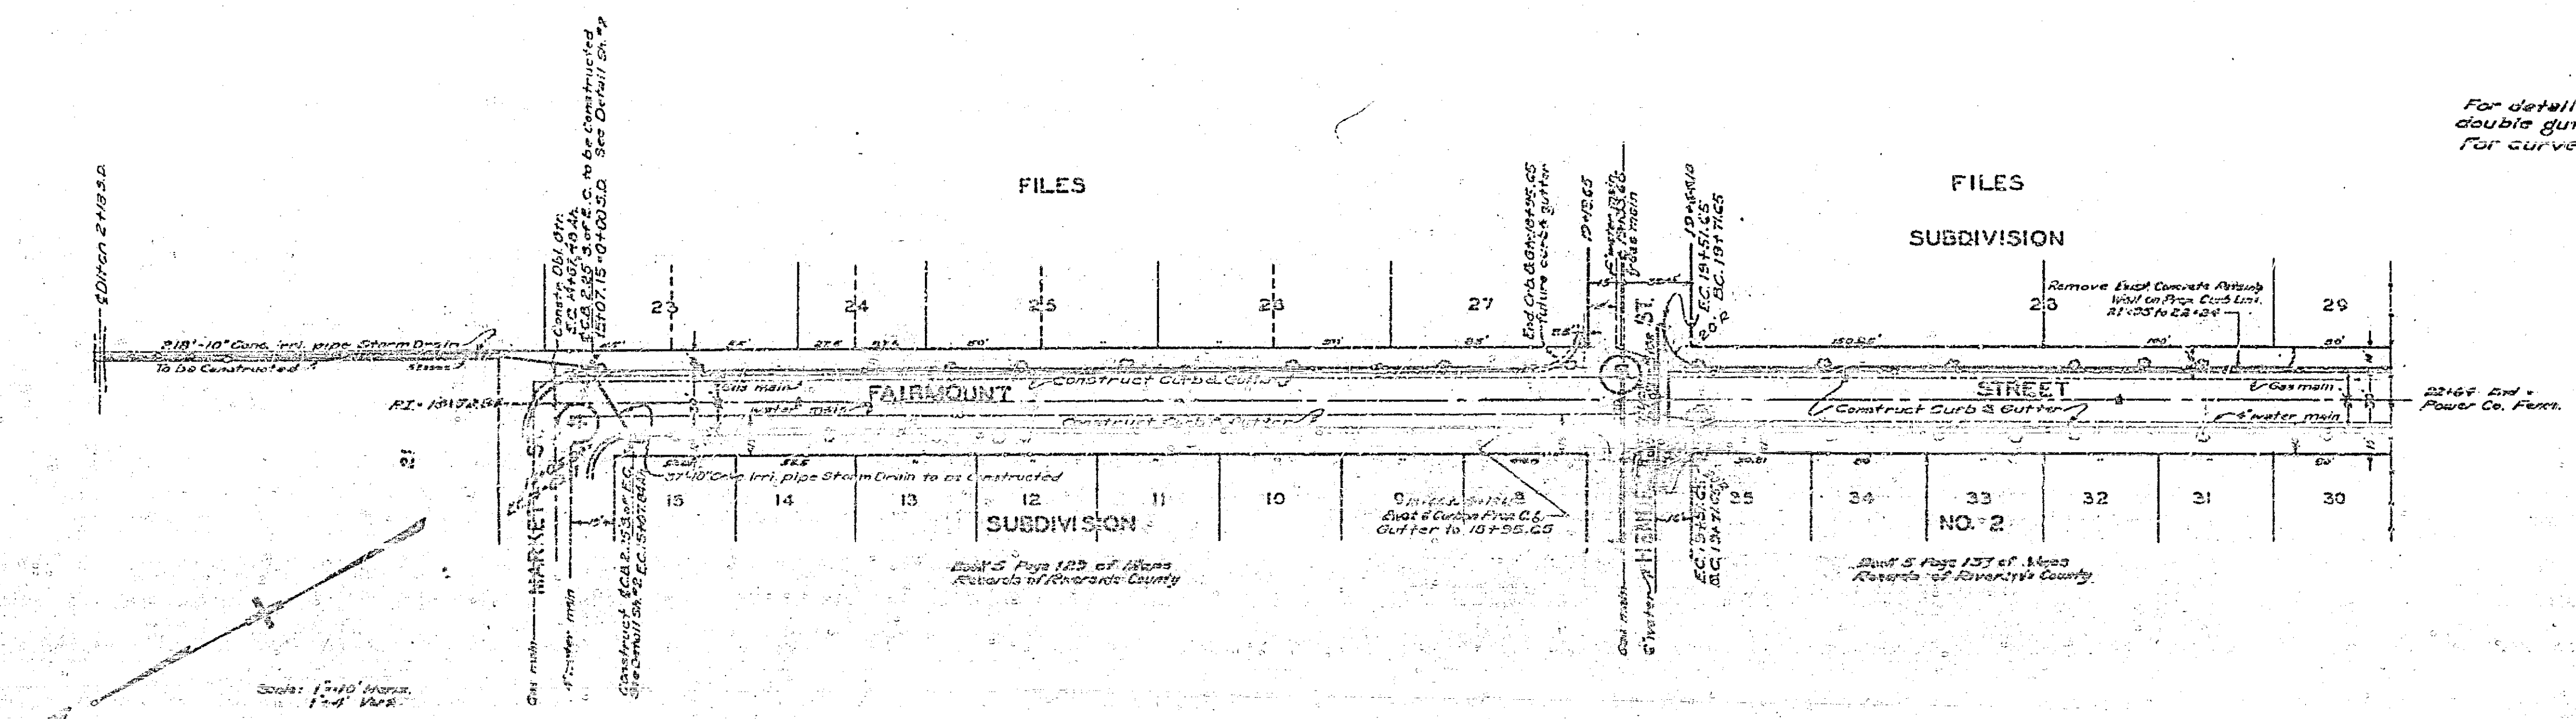

PLANS AND PROFILES
OF IMPROVEMENT ON
FAIRMOUNT STREET
FROM
MARKET ST. TO POWER CO. FENCE
ENGINEERING DEPT.
CITY OF RIVERSIDE, CALIF.

Approved: *M. H. [Signature]*
City Engineer
As Engineer registered under the
laws of the State of California
Adopted by the Board of City Council
of the City of Riverside, California
This 10th day of April, 1947

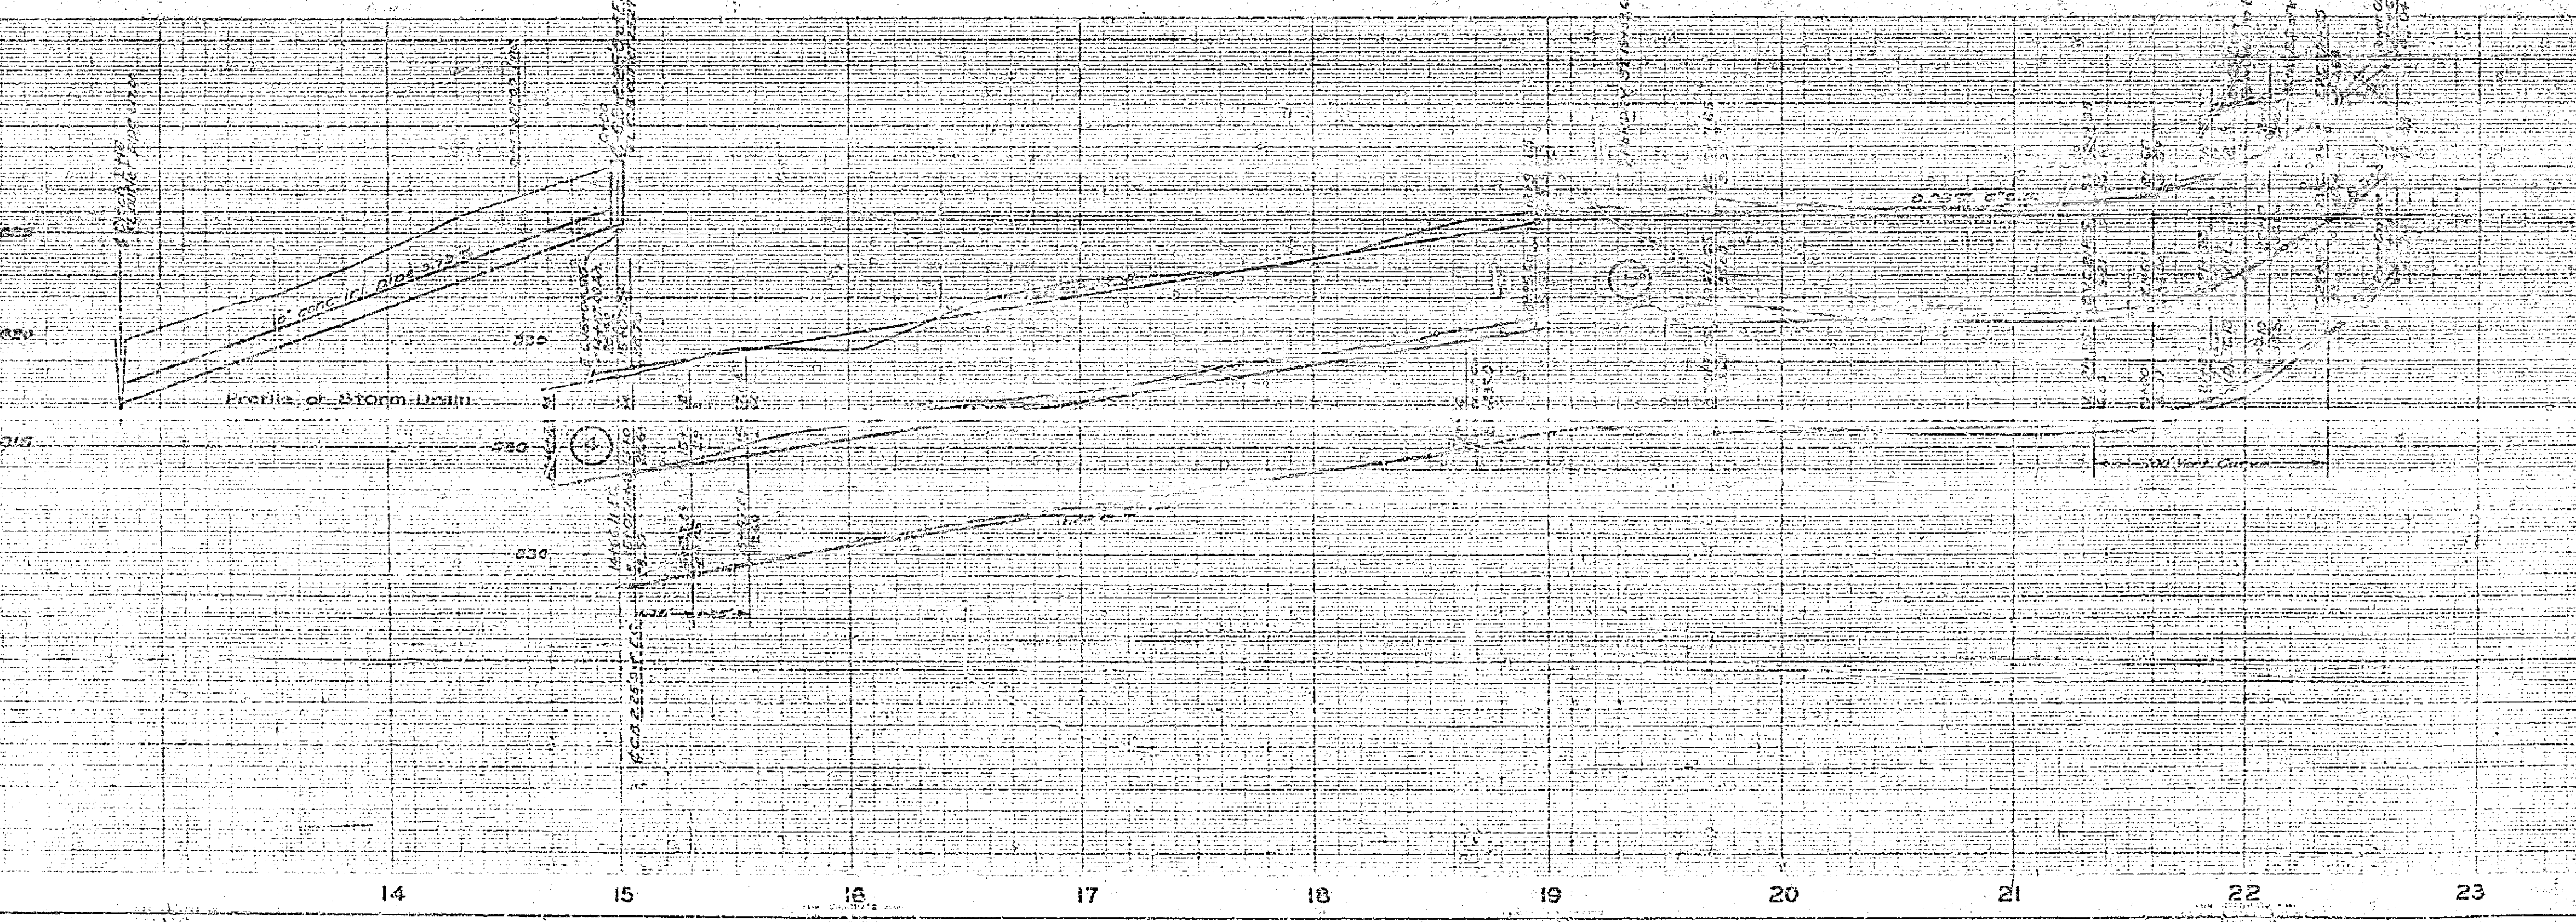

631