
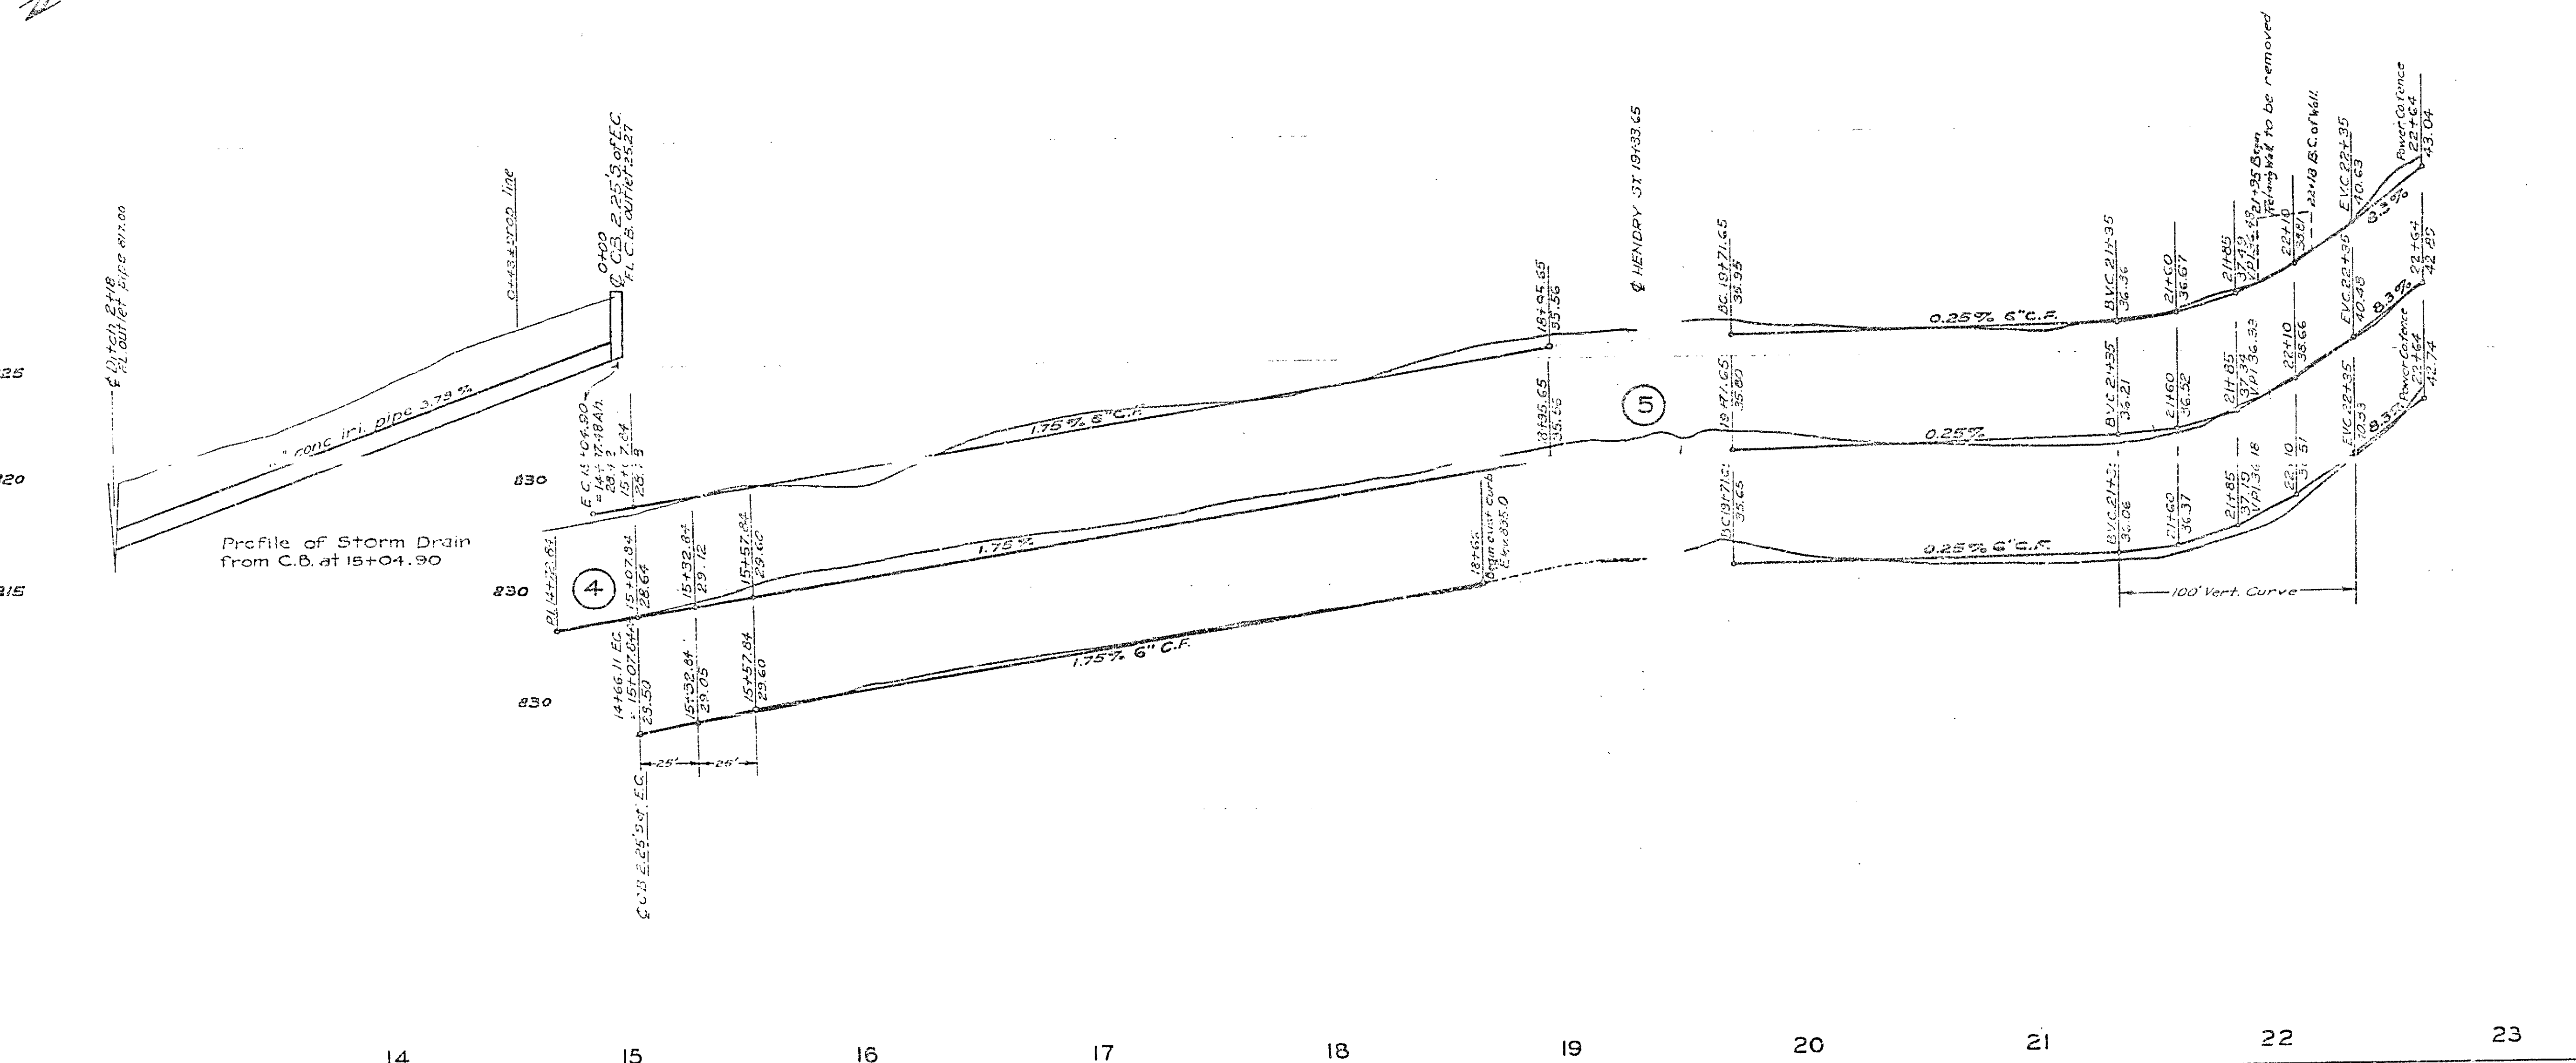


For detail of combination curb & gutter and detail of double gutter, see Standard No. 108.
For curve and intersection details, see Sheet No. 2

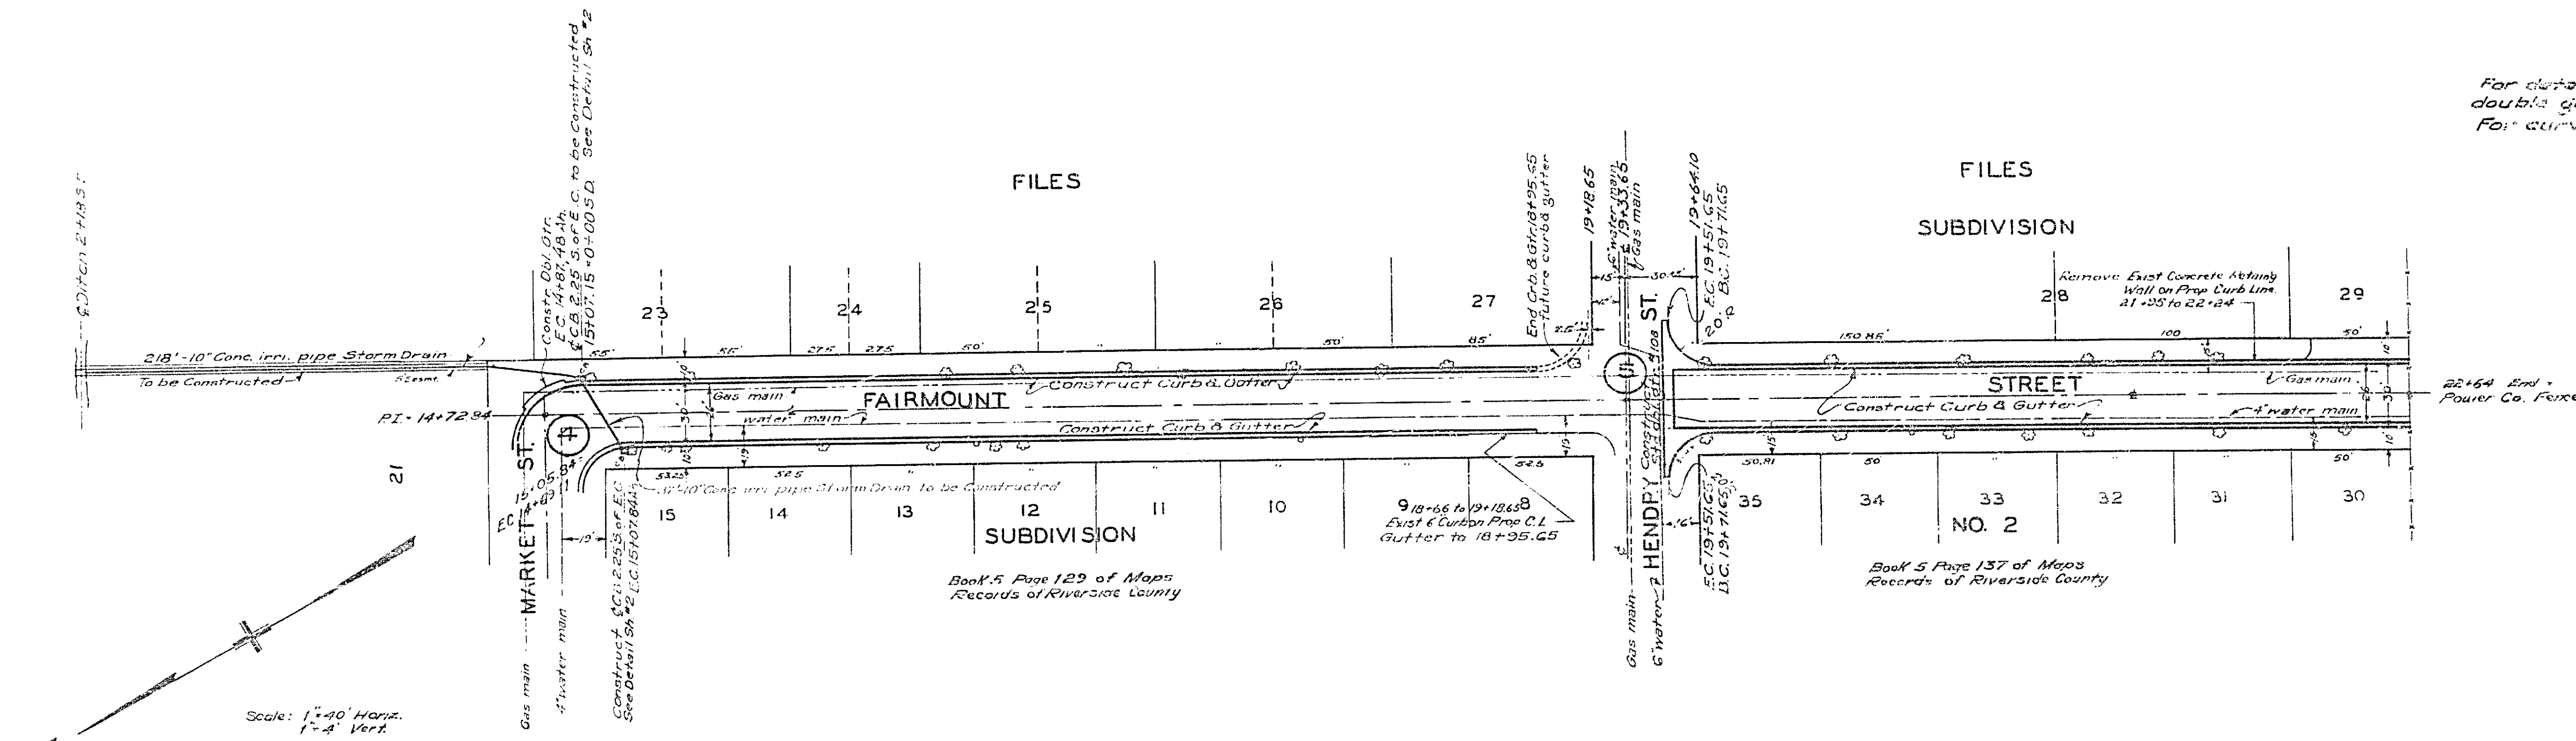

PLANS AND PROFILES
OF IMPROVEMENT ON
FAIRMOUNT STREET
FROM
MARKET ST. TO POWER CO. FENCE
ENGINEERING DEPT.
CITY OF RIVERSIDE, CALIF.

Approved _____
City Engineer
An Engineer registered under the laws of the State of California.
Adopted by the Mayor & City Council of the City of Riverside, California, this 15th day of April, 1947

City Clerk of the City of Riverside, California

631