


PLAN AND PROFILE NO. 632  
 TO ESTABLISH GRADES FOR  
 ALLEY BETWEEN BROCKTON AND  
 MASNOLIA AVENUES  
 FROM MAPLEWOOD AVENUE  
 TO GARDEN HOME COURT

FB. 547-29      MAR. 1954  
 Scale: Hor. 1 in. = 20 ft.  
 Vert. 1 in. = 2 ft.

Approved M. U. Irvine  
 City Engineer.

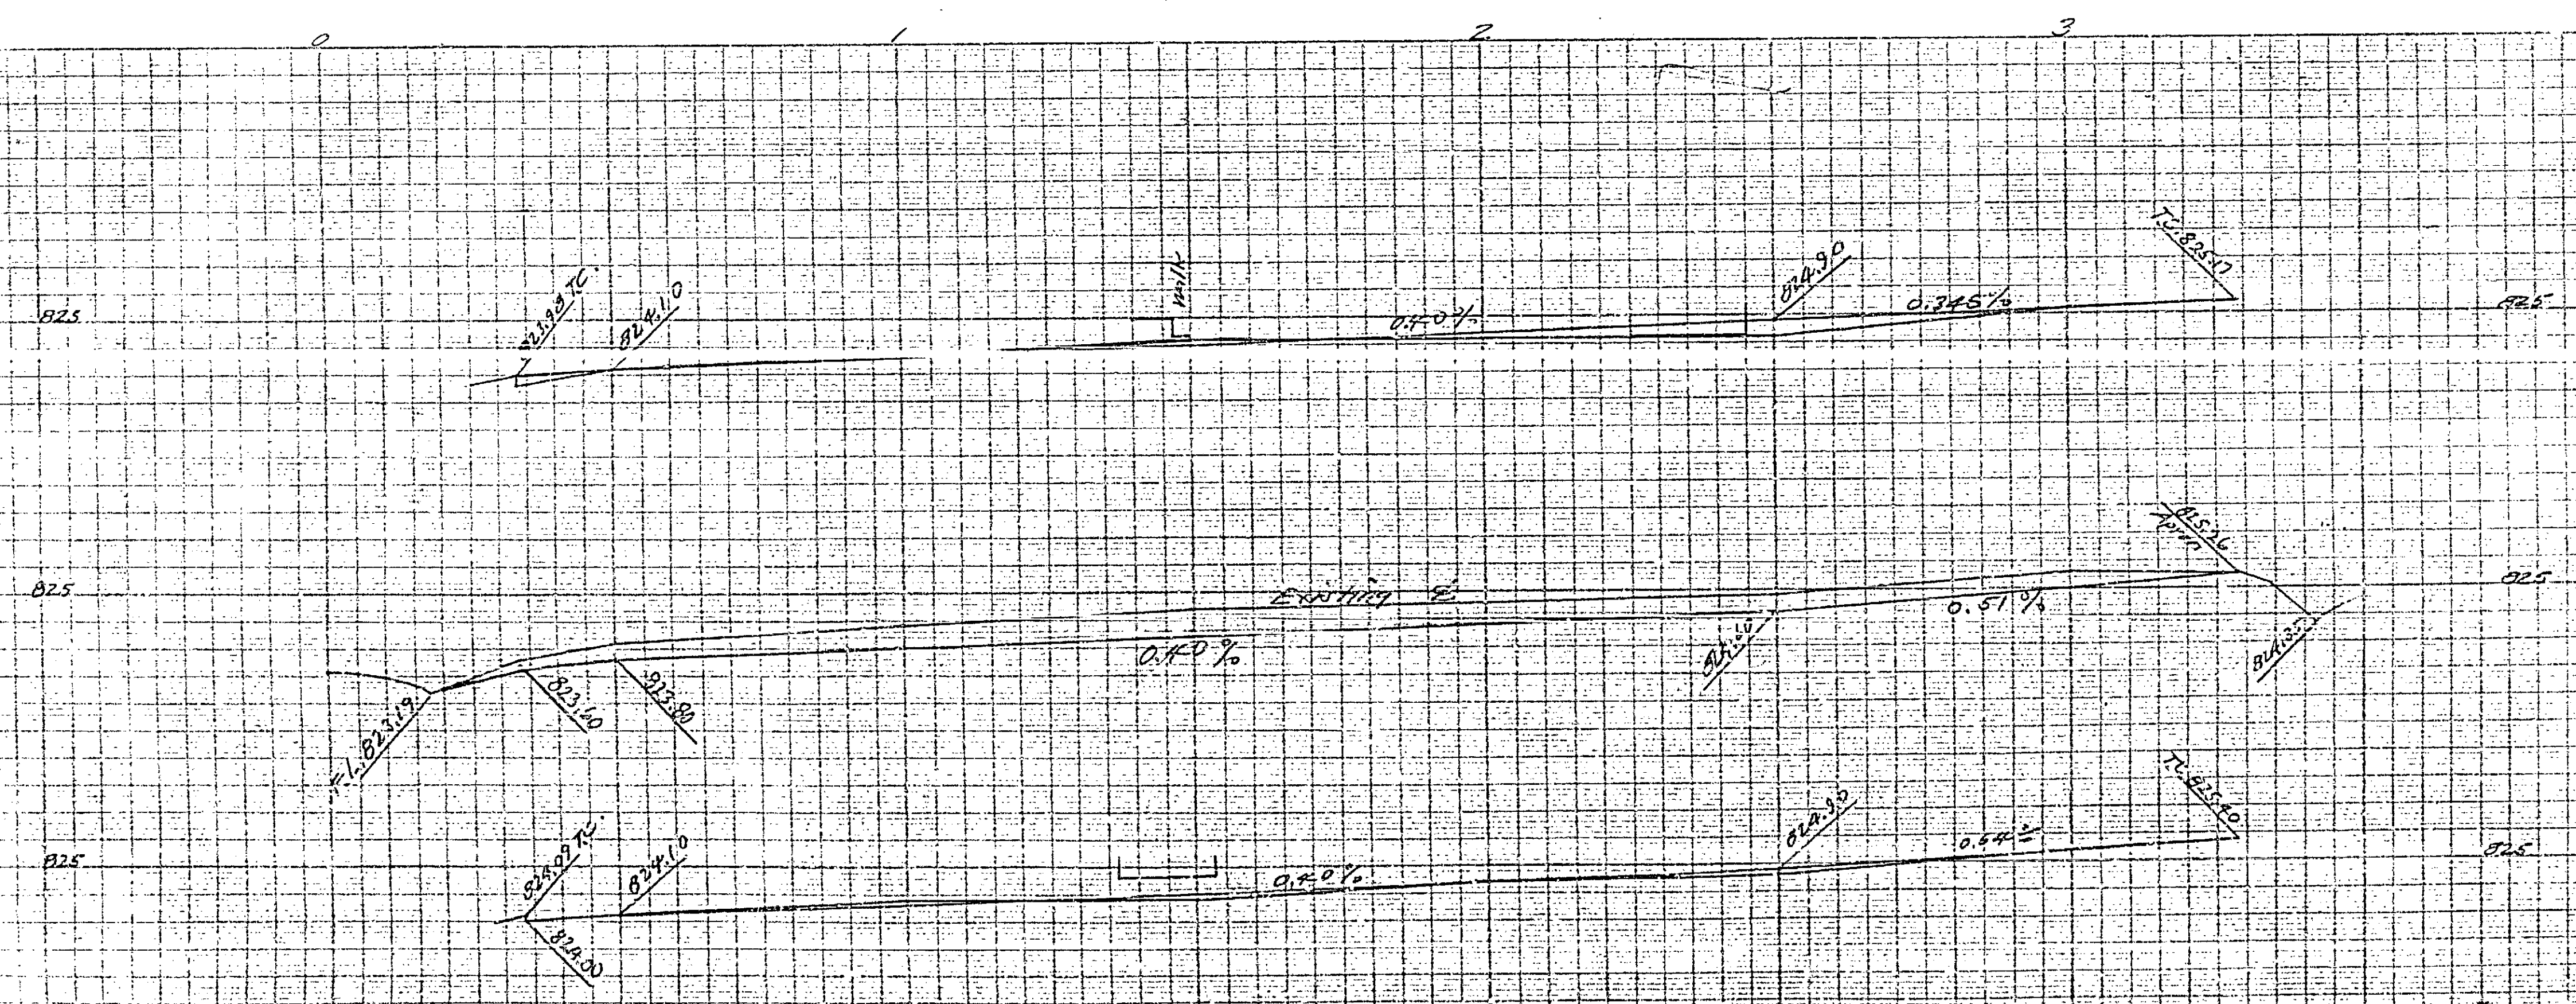

632