


200-B

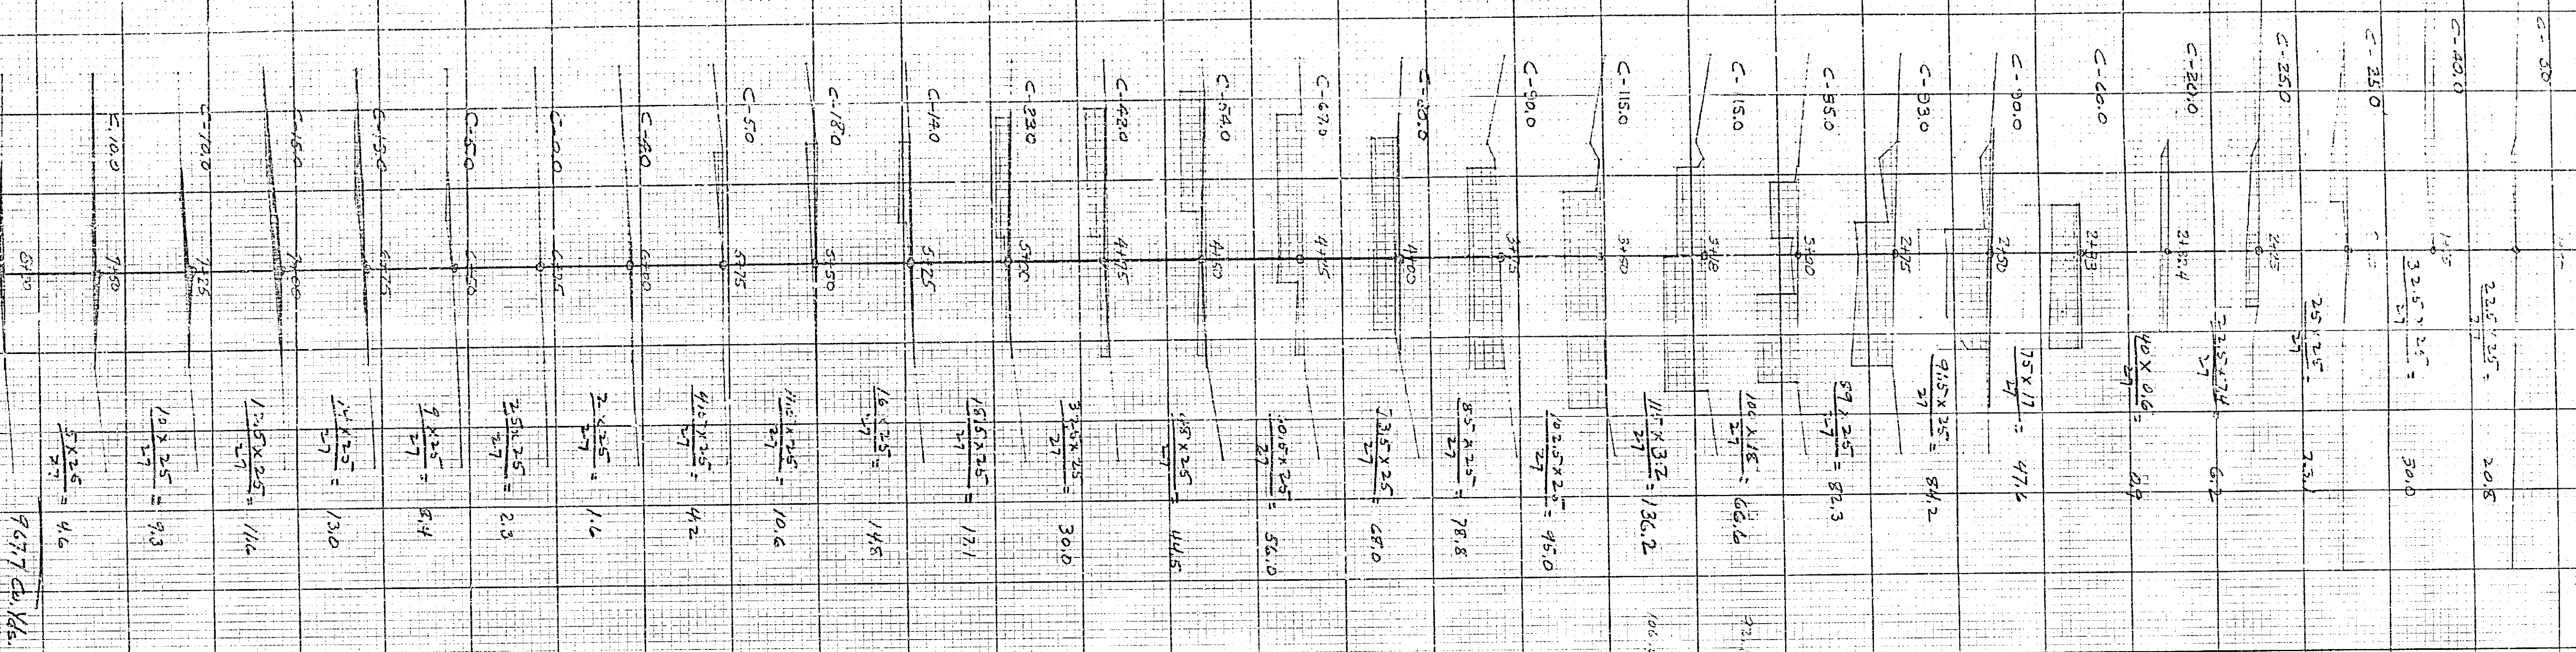

$F-0 \quad 8 \times 20 = 16.7$
 $F-10 \quad 8 \times 20 = 34.3$
 $F-140 \quad 9 \times 20 = 30.6$
 $F-170 \quad 10 \times 20 = 19.5$
 $F-0 \quad 10 \times 20 = 6.5$

107.6 Cu Yds

9677 Cu Yds

Lincoln St
Jackson to Fifth