


MARQUERITA AVE
bet. Washington Ave. - Mary St.
P.B. 391 - pgs. 56, 1945

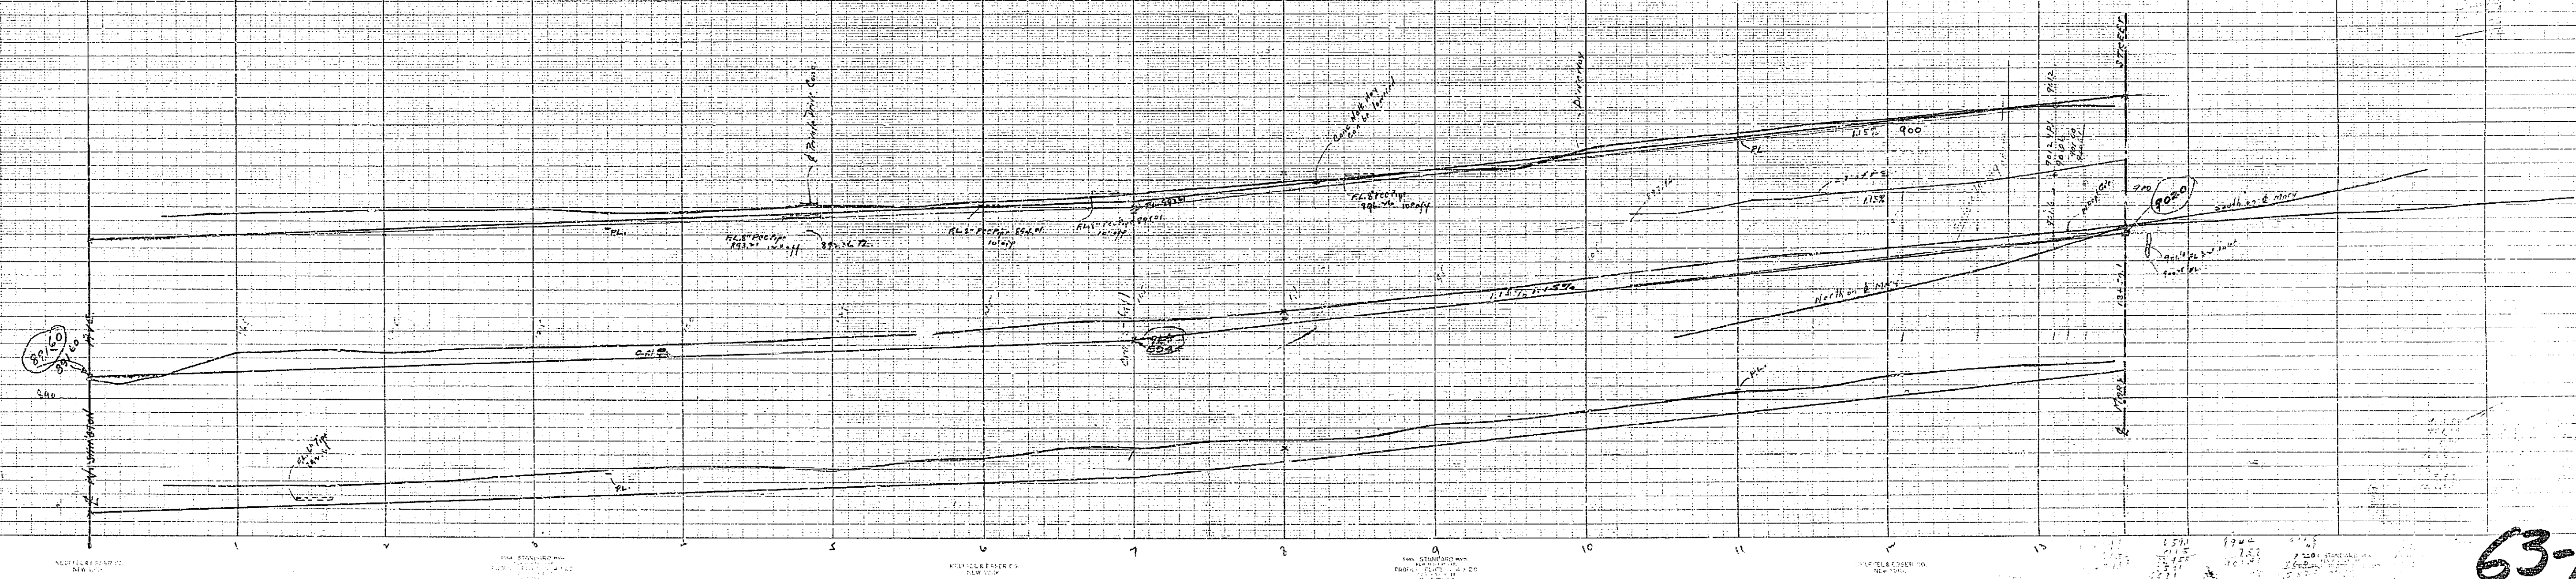

63-A