


CLEVELAND AVE Jackson St. Sewer
Top Station 351.75

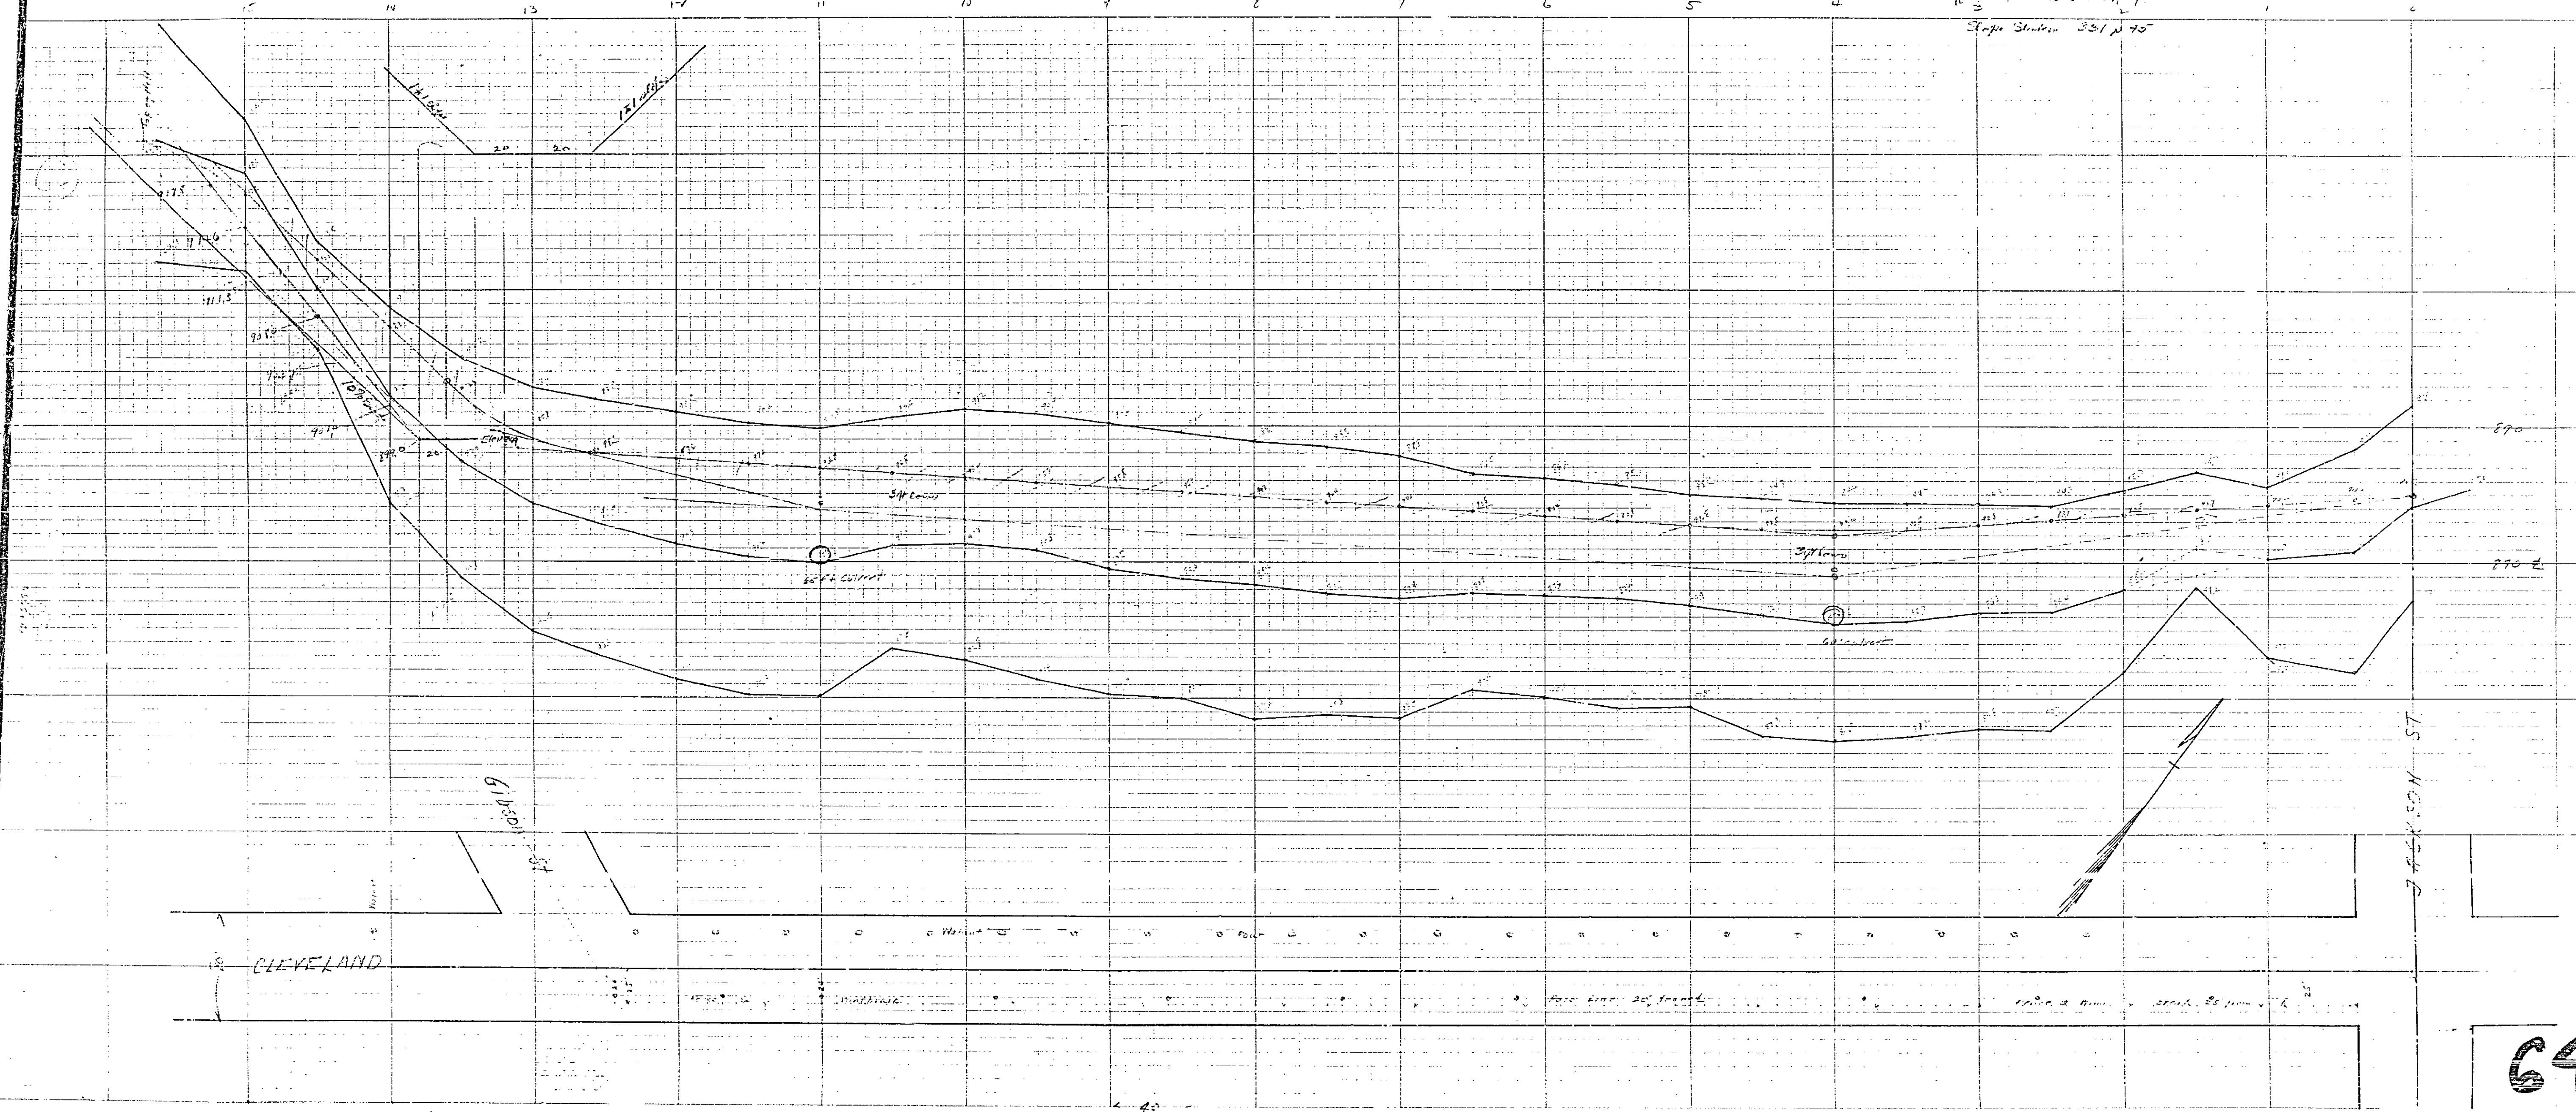

641