
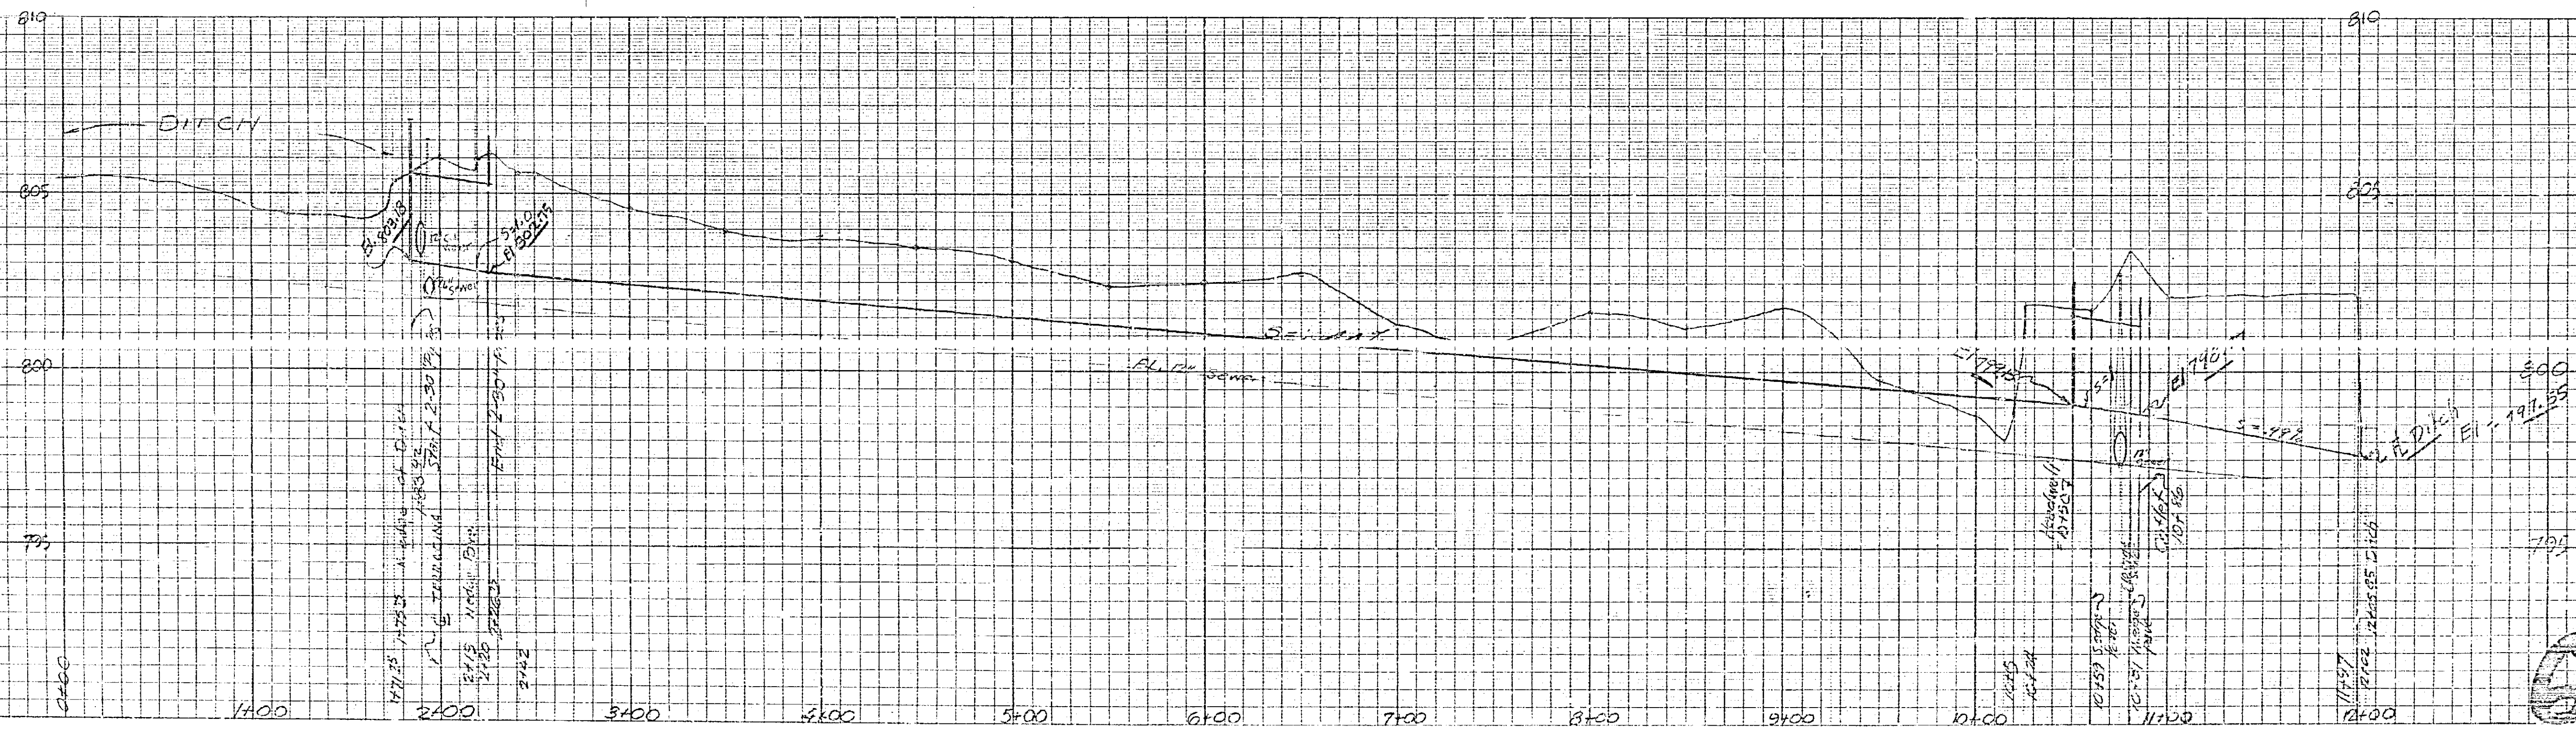


 1-54

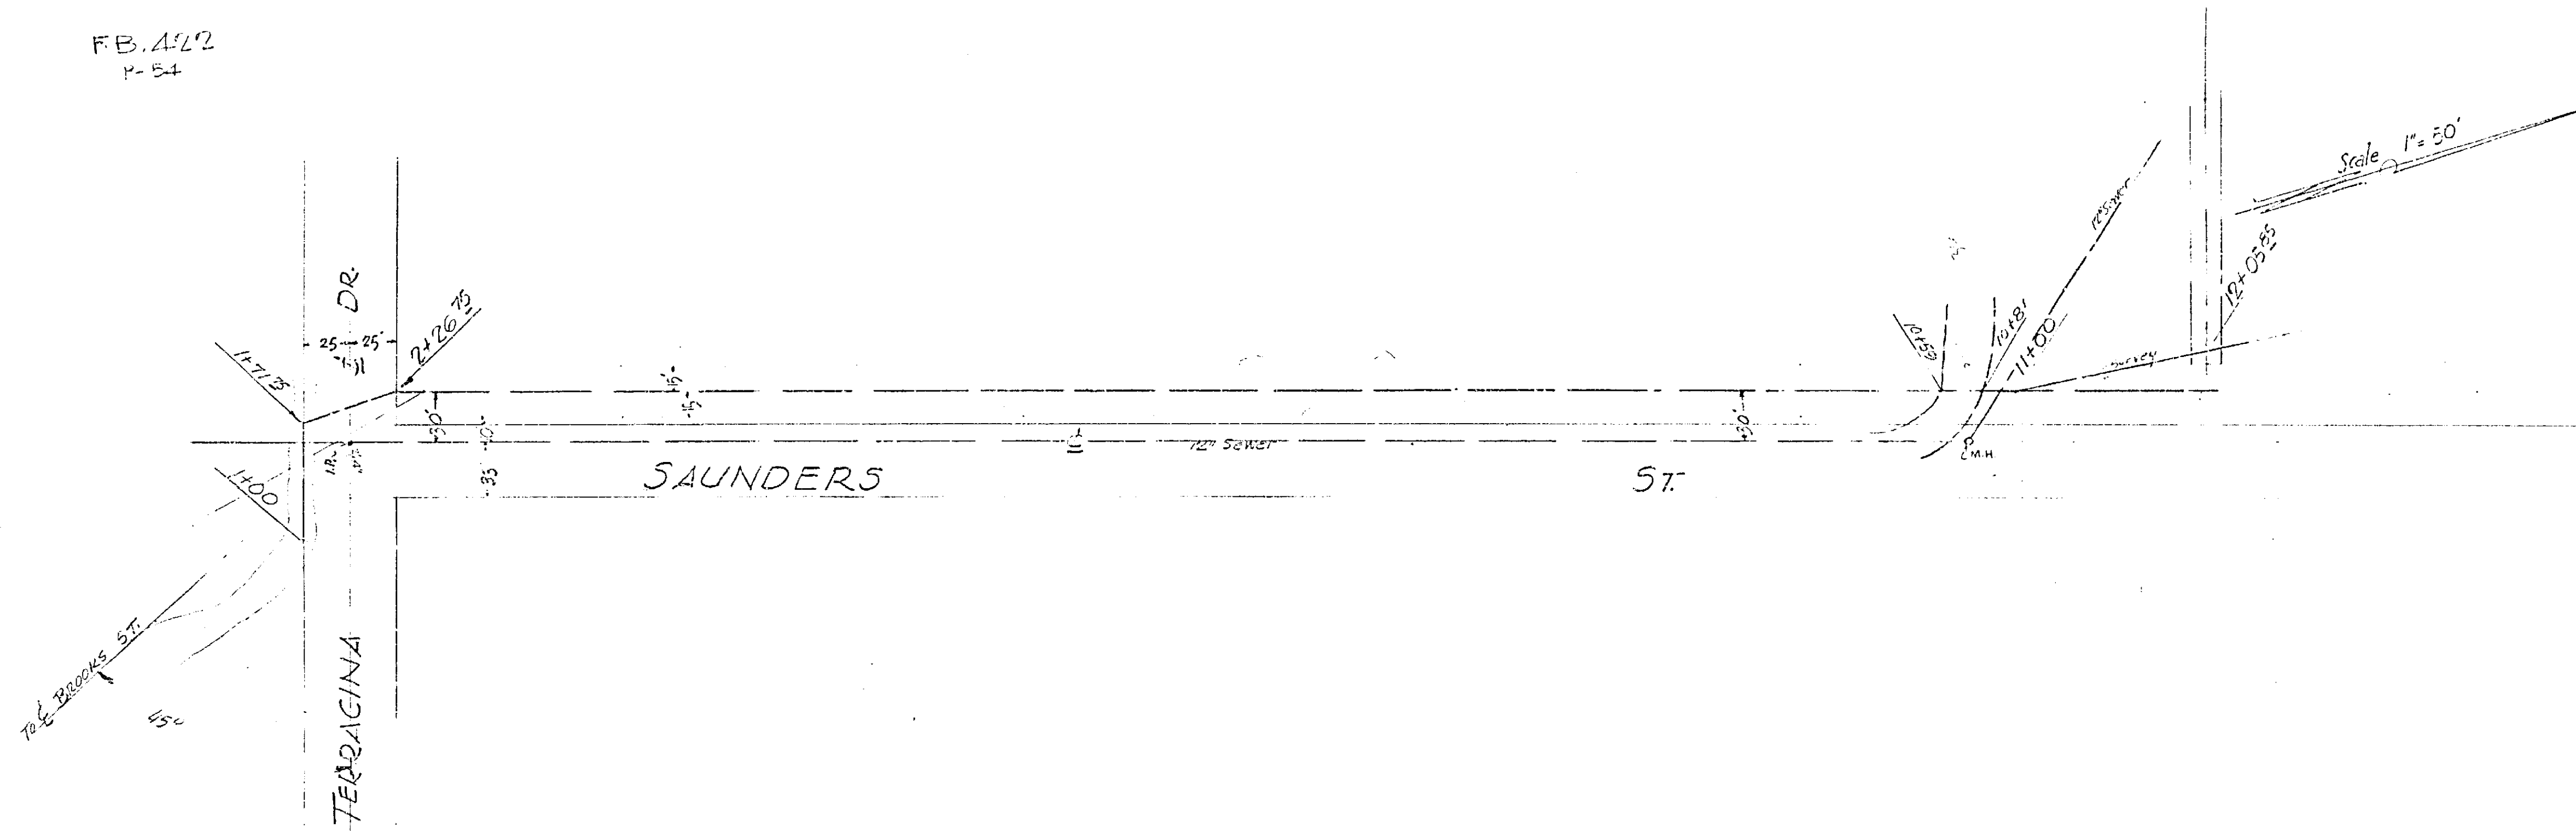

51-A