



668-A

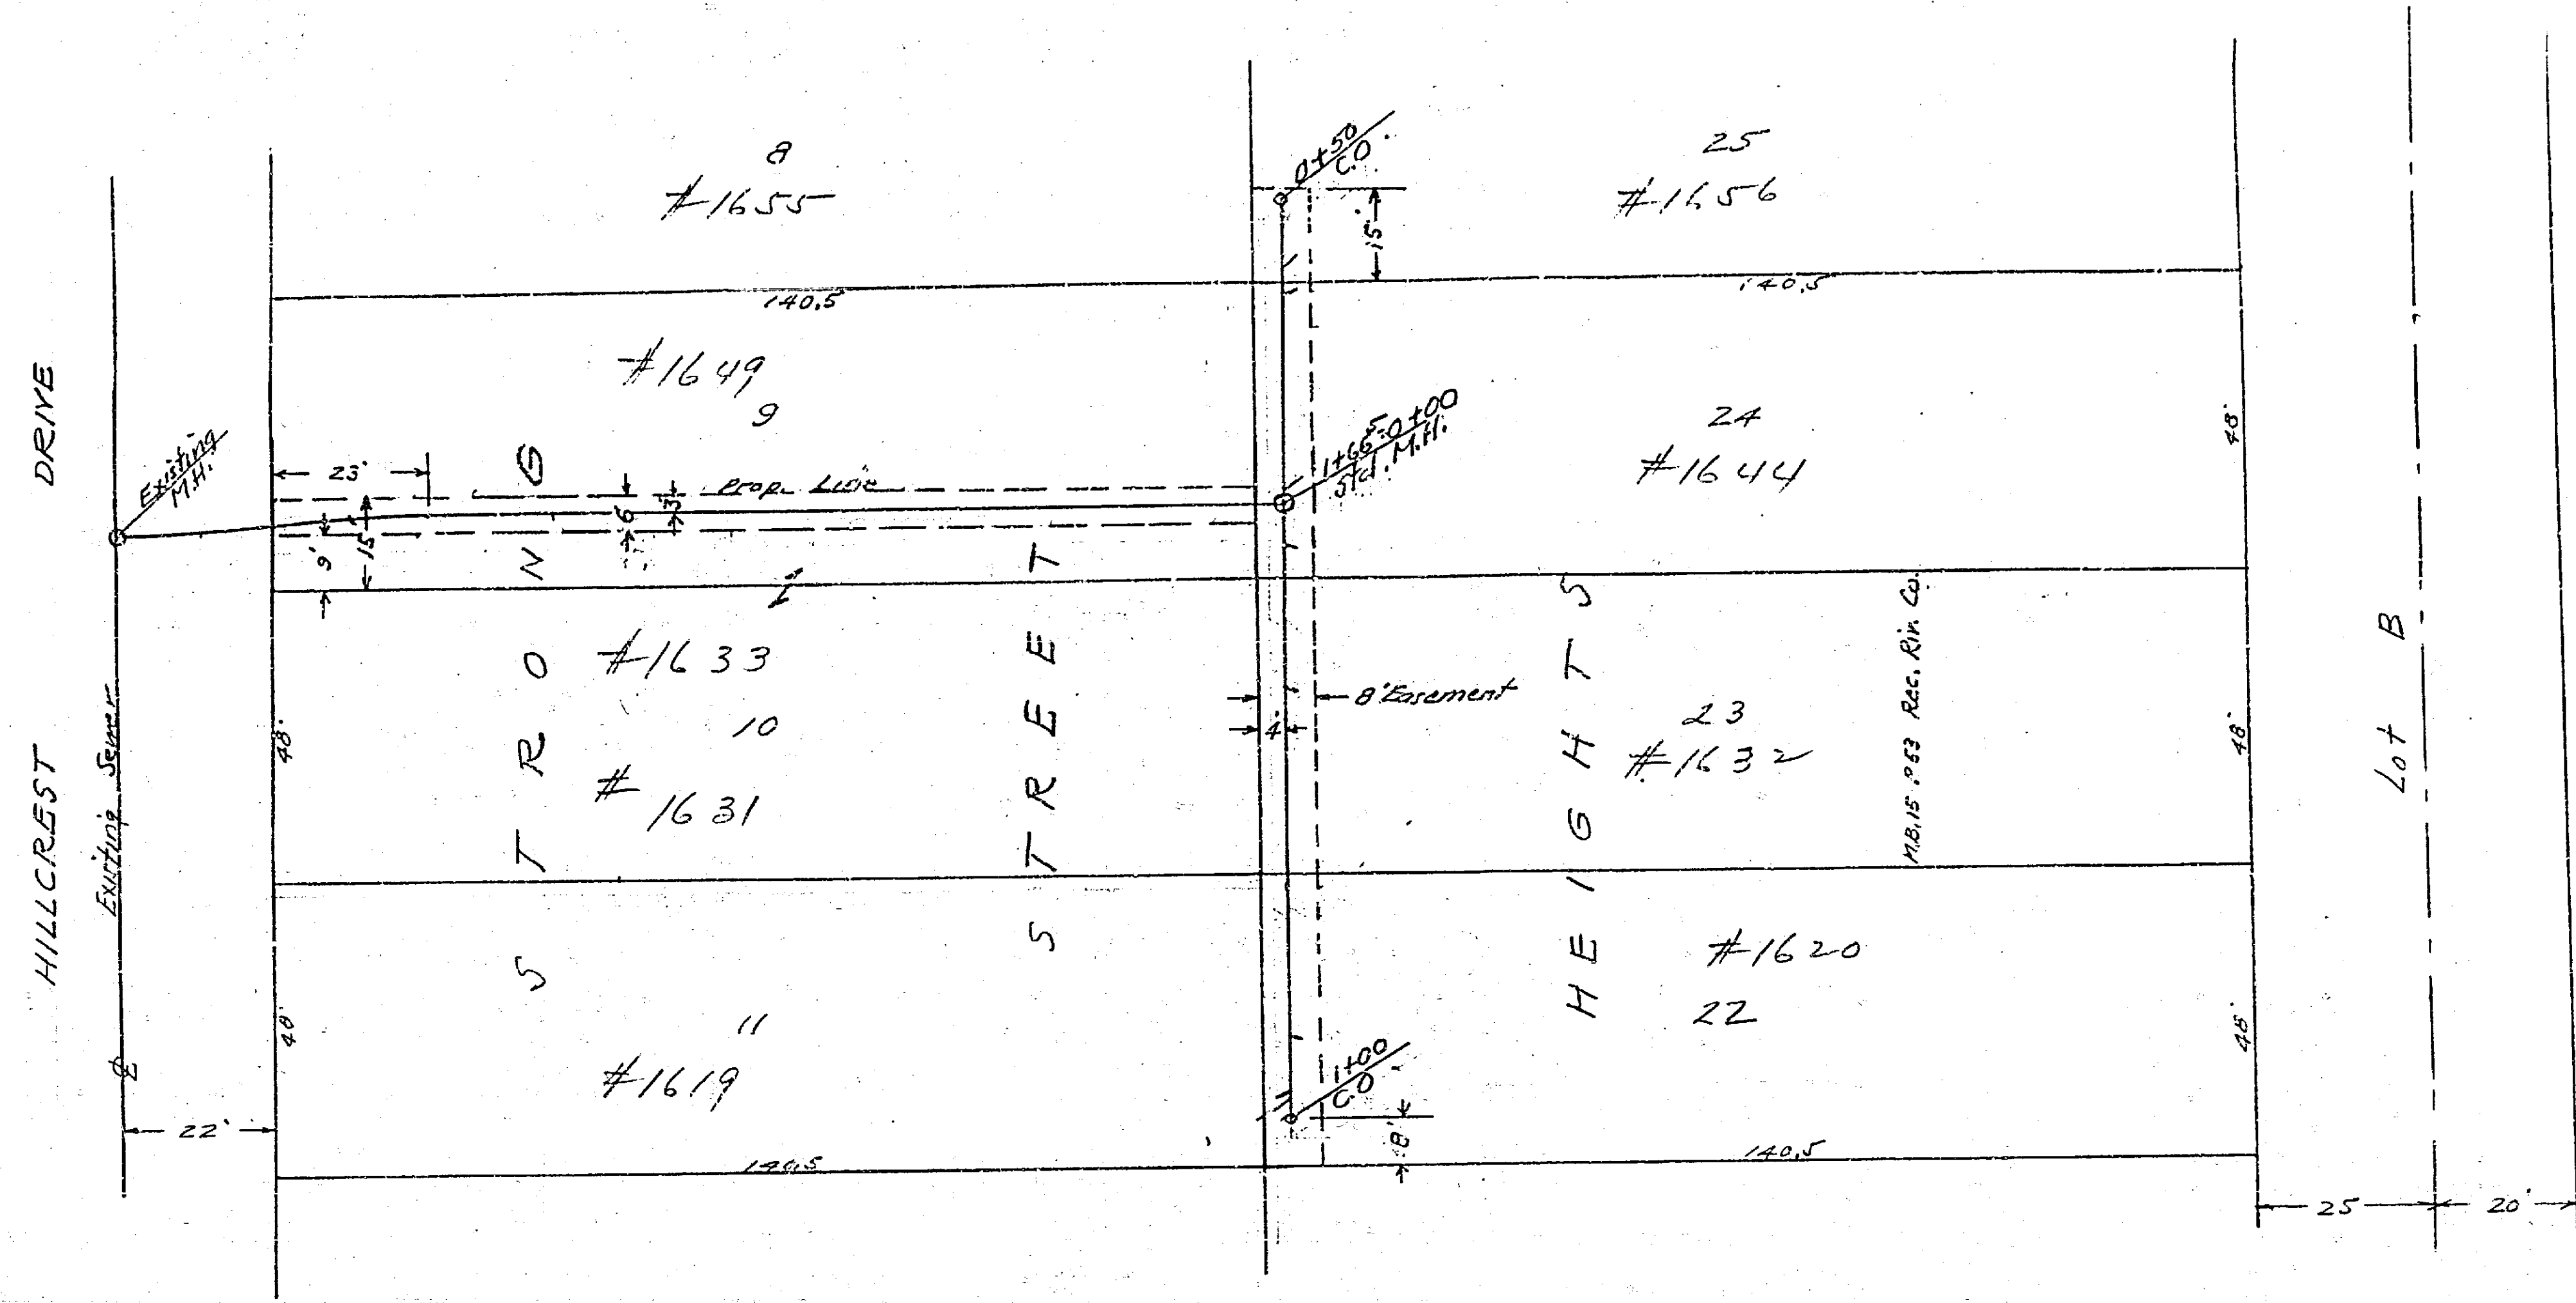

PLAN AND PROFILE
 No 668-A
 FOR THE CONSTRUCTION OF A
 SANITARY SEWER
 IN STRONG STREET HEIGHTS.
 SCALES: HOR. 1 IN. = 20 FT.
 VERT. 1 IN. = 4 FT.
 P.B. 516-65 OCT. 1952
 APPROVED: M. IRVINE REG. C.E. No. 3011
 CITY ENGINEER

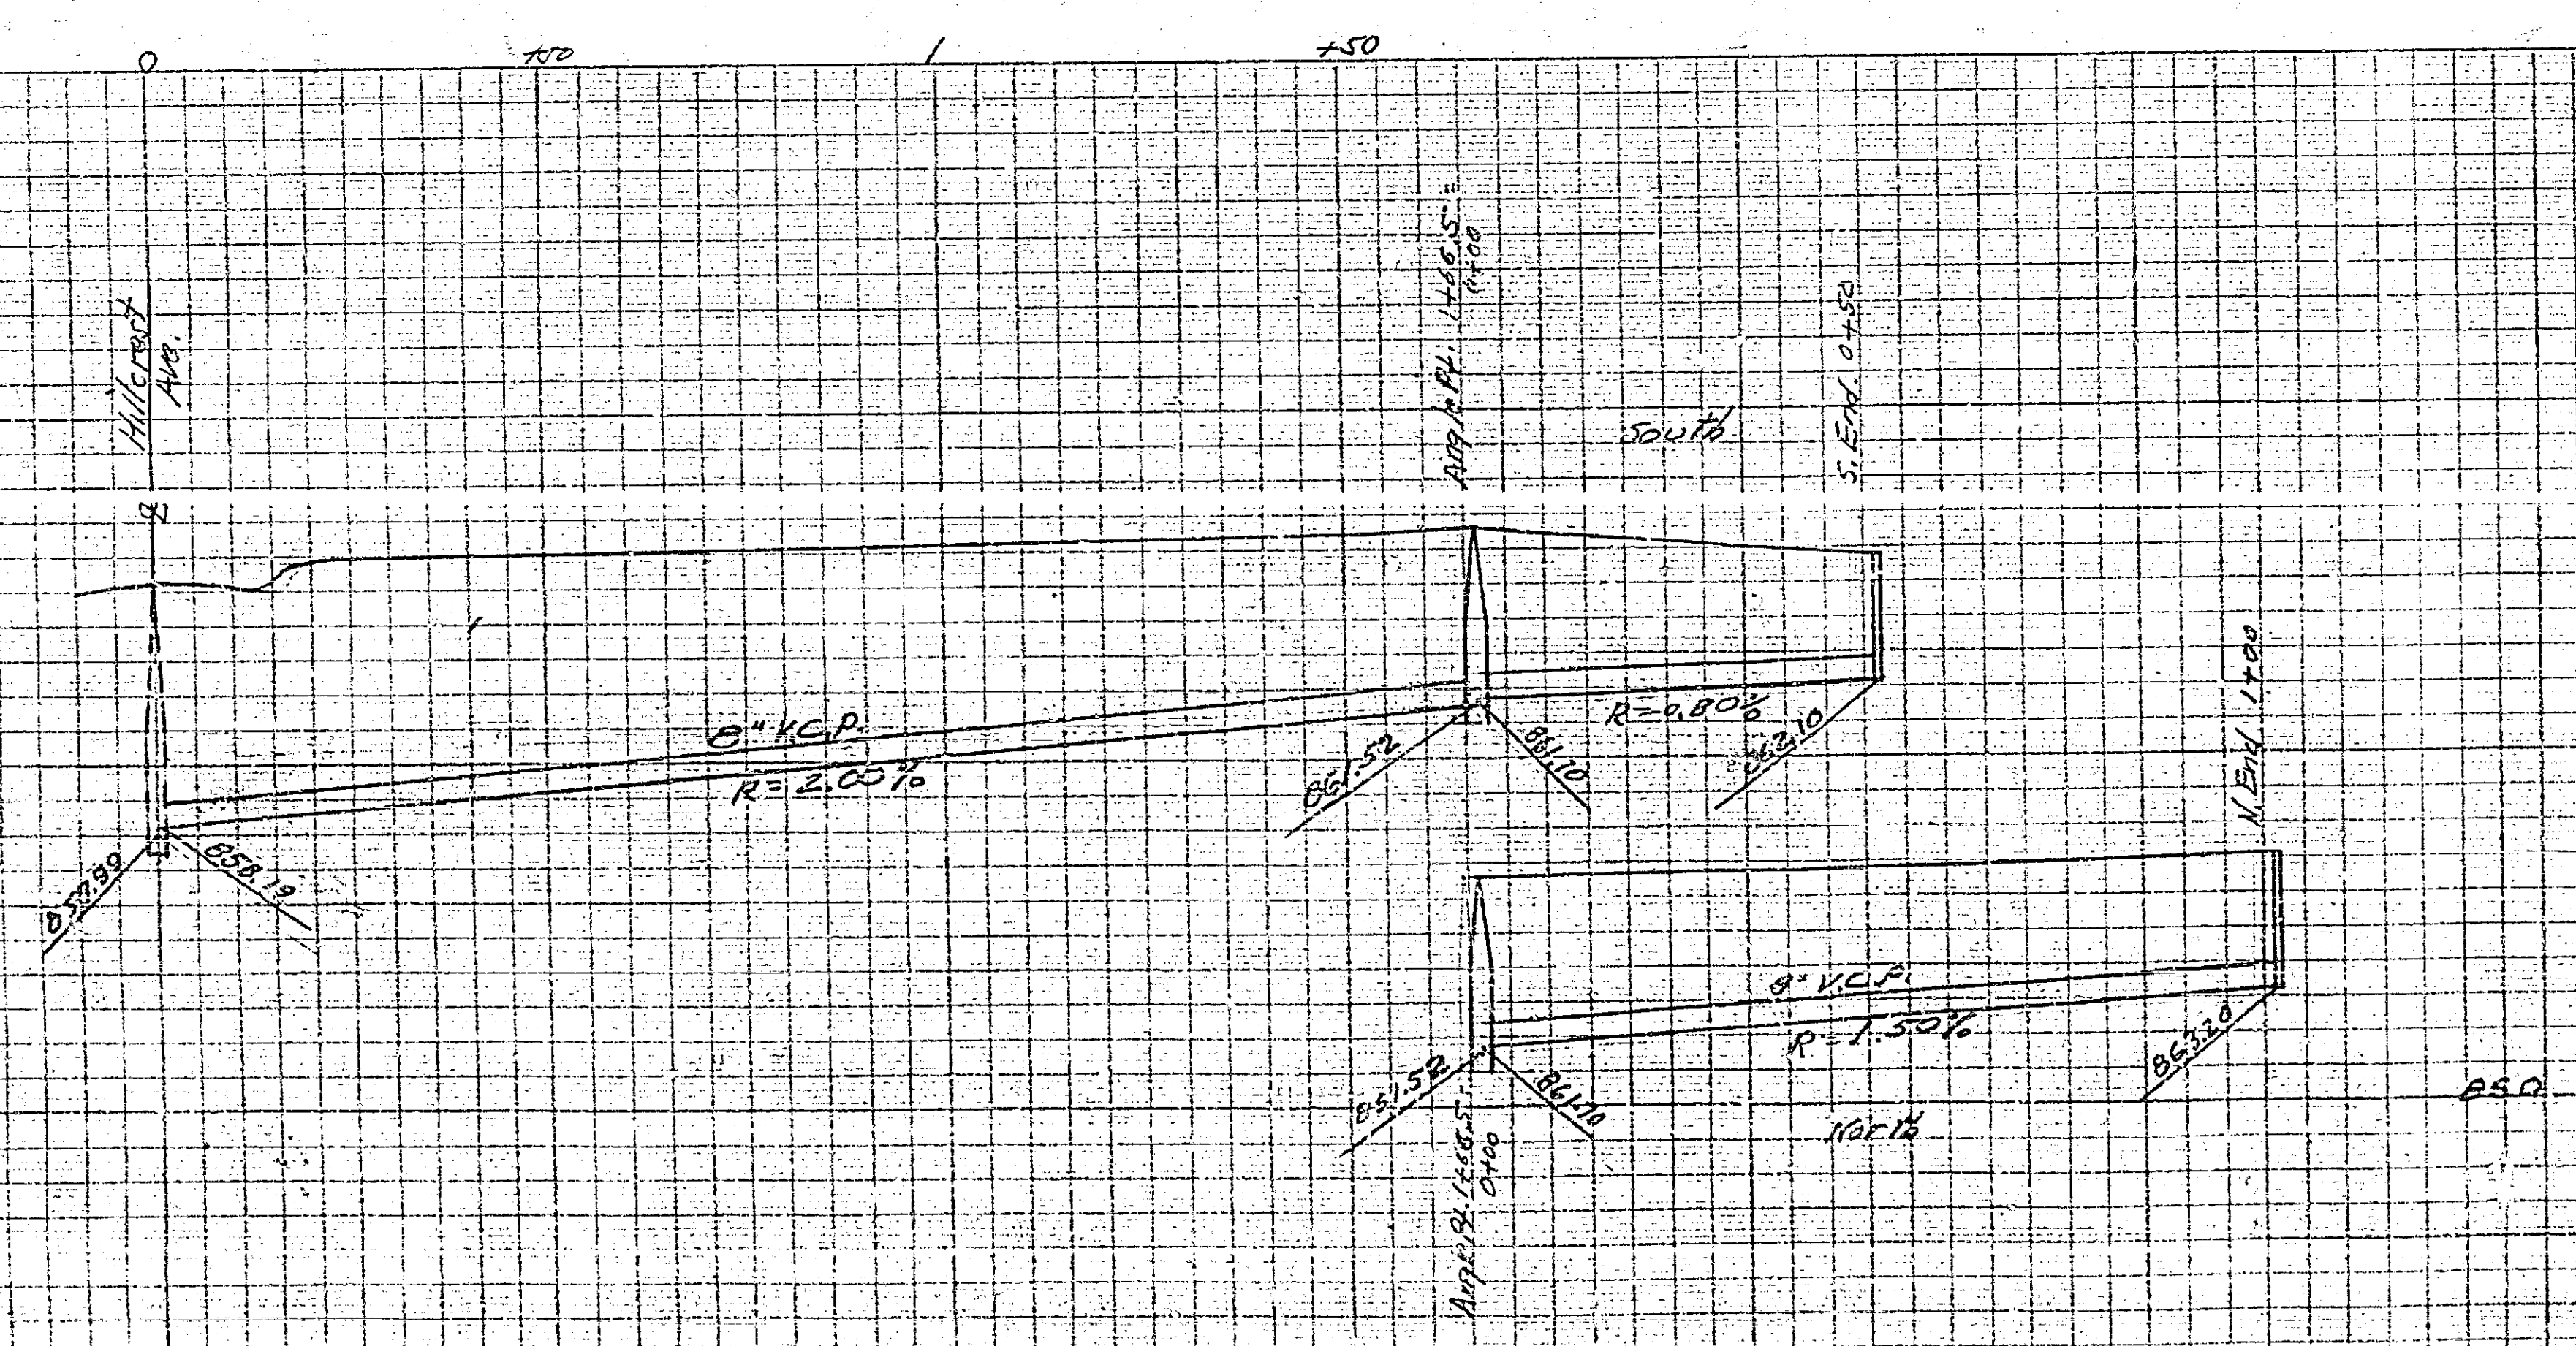

668-A