
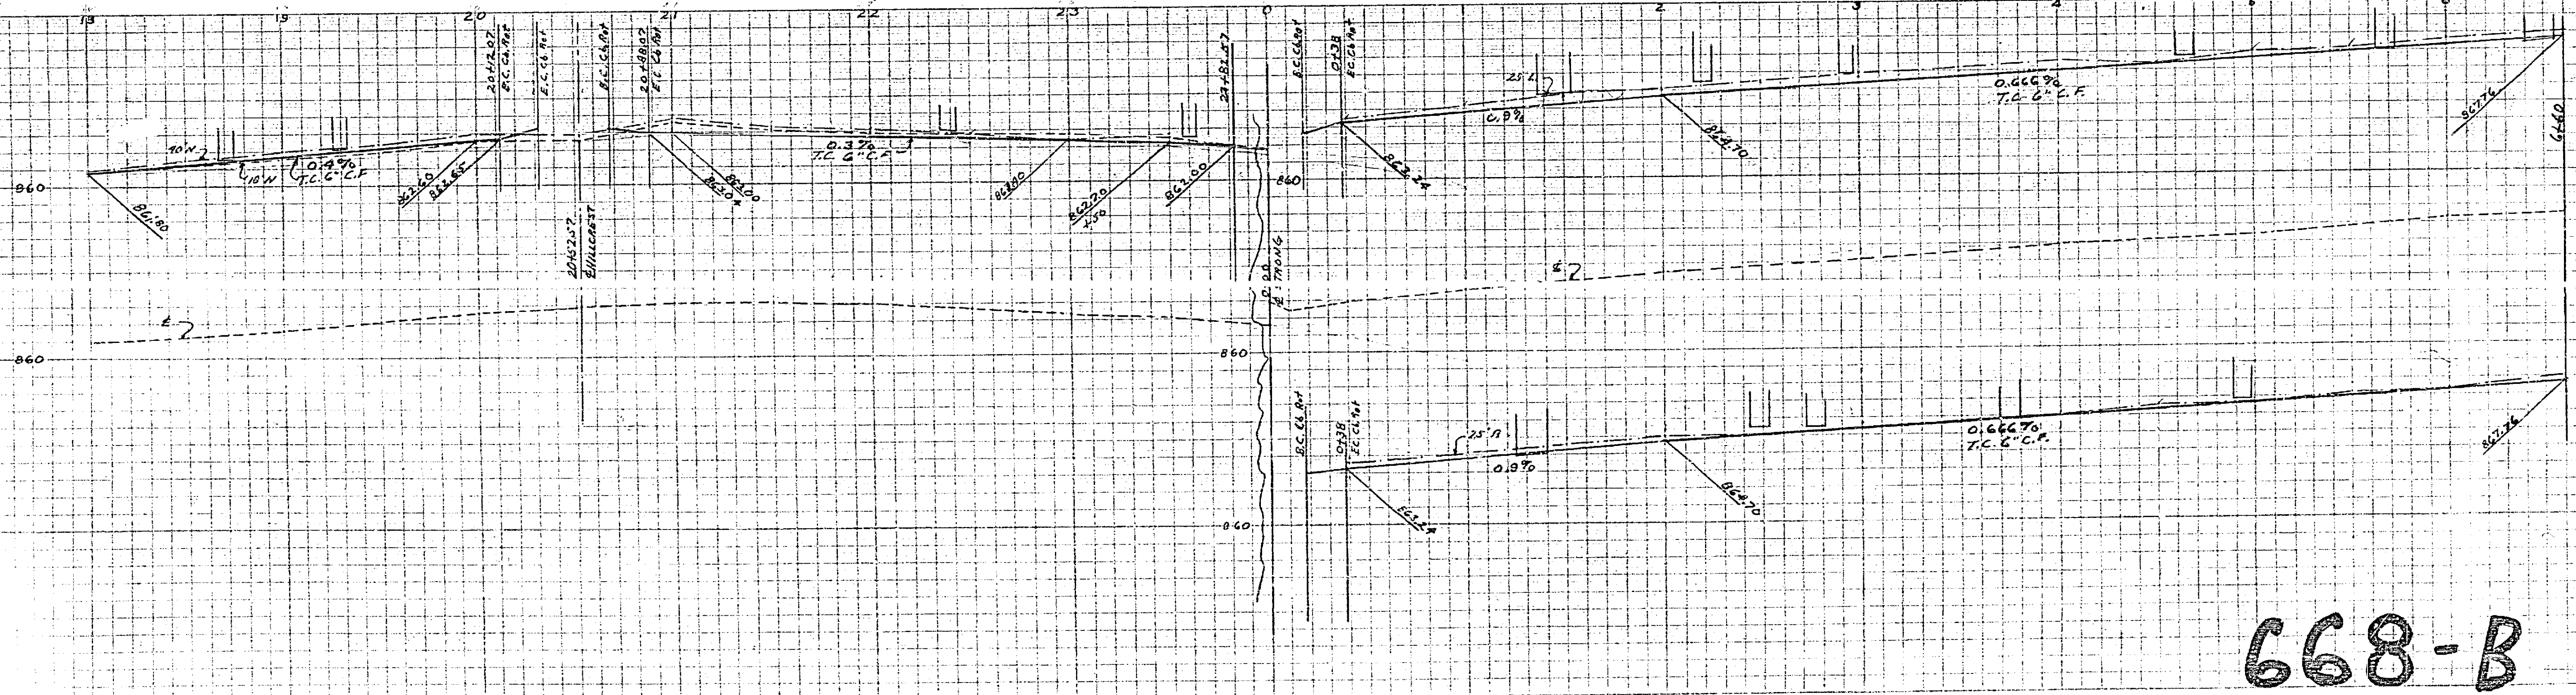


PLAN 3: PROFILE
 NO 668-B
 SHOWING PROPOSED
 CURB & GUTTER GRADES ON
 HILLCREST AVE
 AND
 STRONG ST
 City of Riverside - California
 SCALES: HORIZ 1"=40'
 VERT 1"=4'
 R.B. 337/60 515/15 519/63
 APPROVED *M. H. Devine*
 M.H. Irvine Reg. C.E. No 3011
 City Engineer

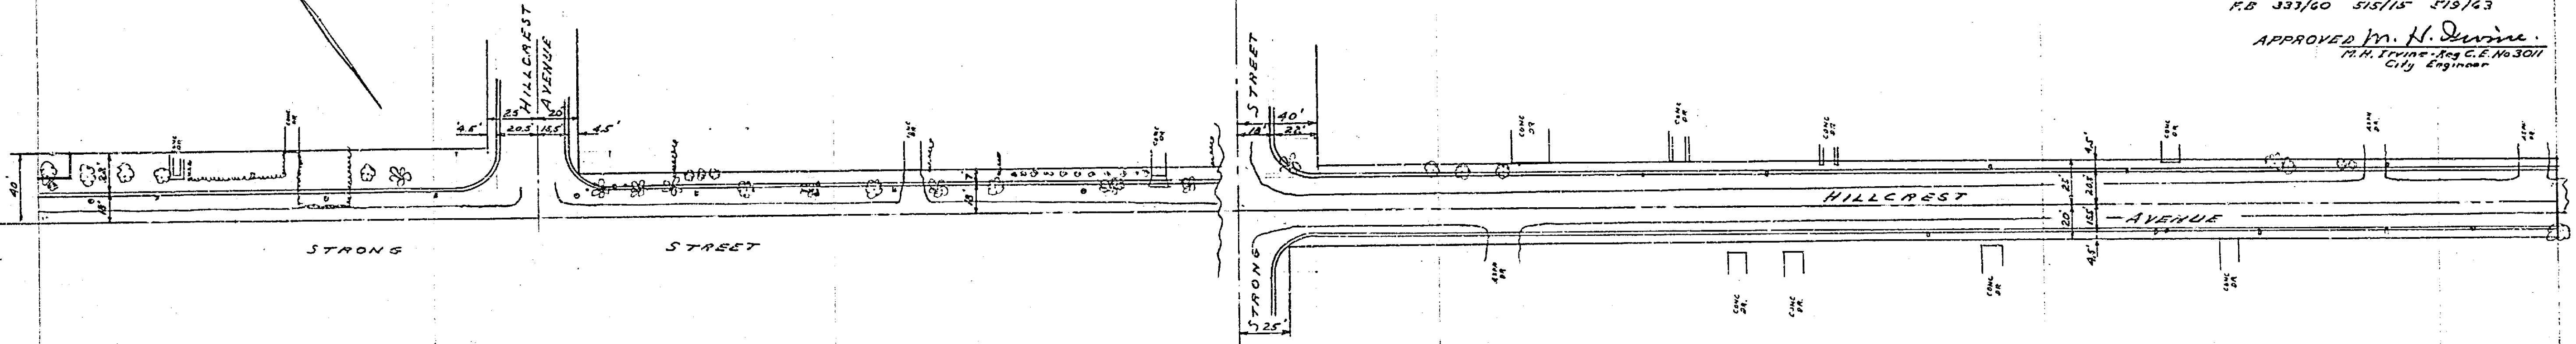

668-B

A 11/14/52
 MADE IN U.S.A.
 ENGINEERING FILING CO.
 100 BROADWAY, NEW YORK, N.Y.

A 11/14/52
 MADE IN U.S.A.
 ENGINEERING FILING CO.
 100 BROADWAY, NEW YORK, N.Y.

11/14/52