
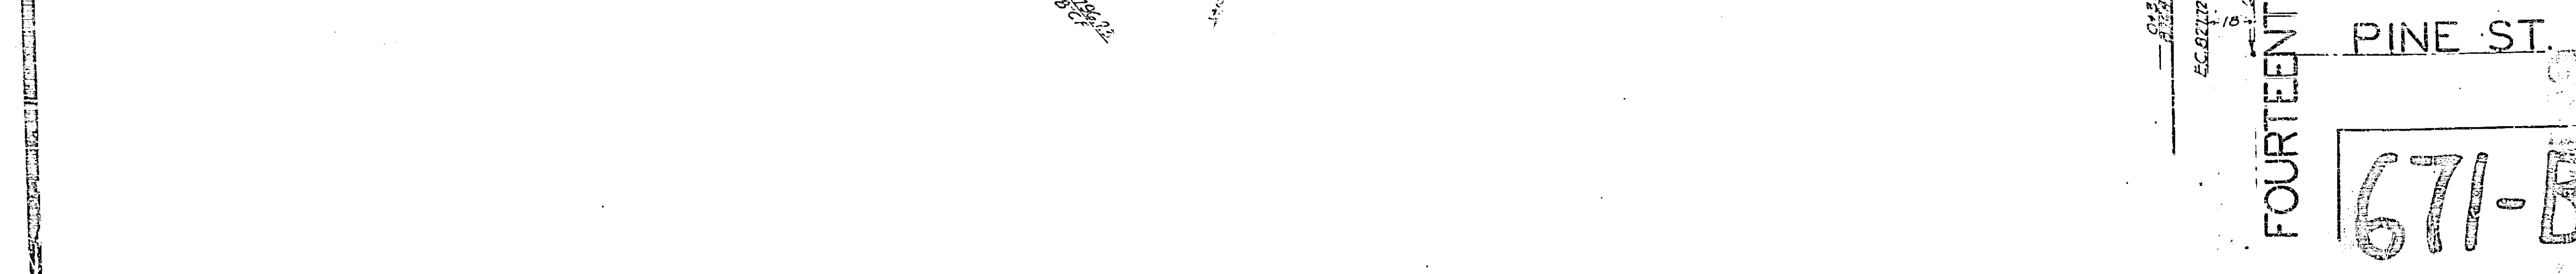
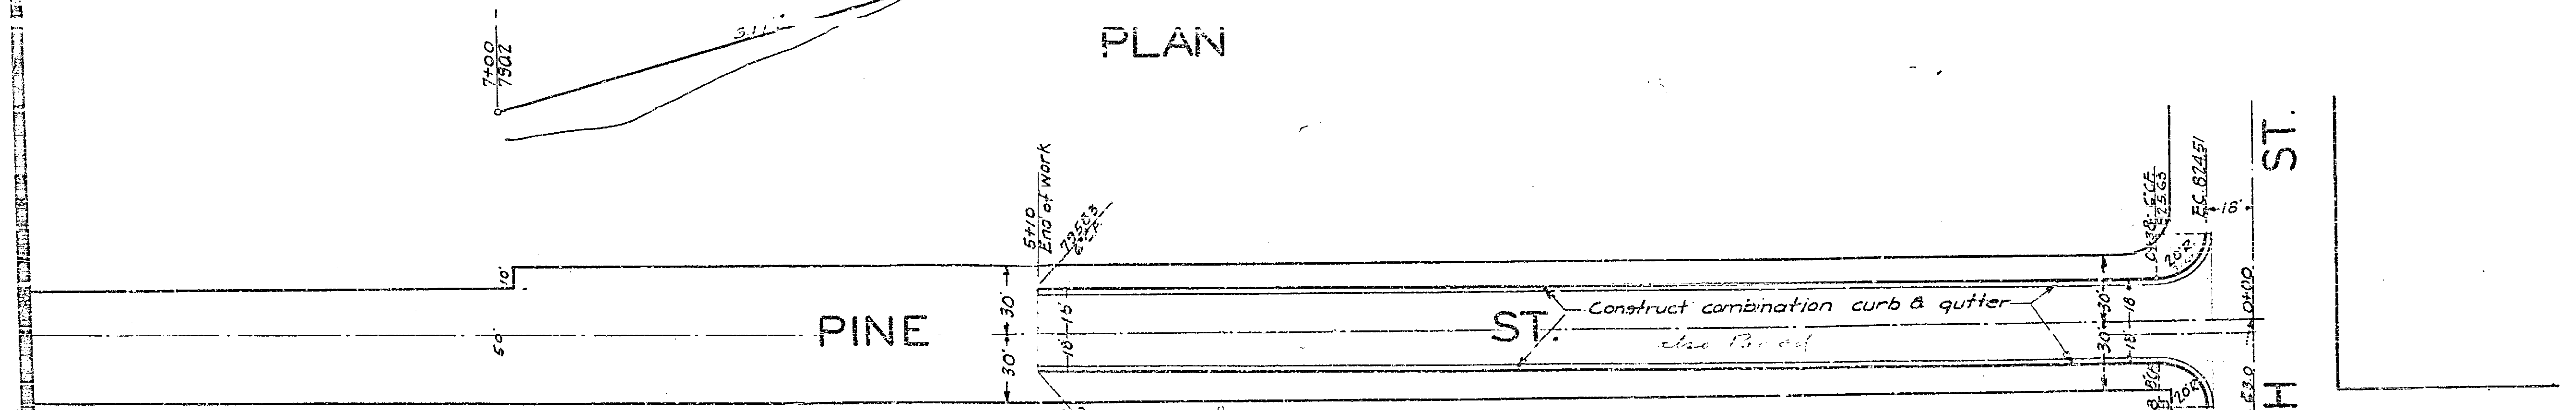


DINE ST - 14th ST. 5LY			
SHEET NUMBER	SHEET TOTAL	TOTAL SHEETS	BOOK NUMBER
671-B	1		138
DRAWN BY	CHECKED BY	APPROVED	
02-1-1941			

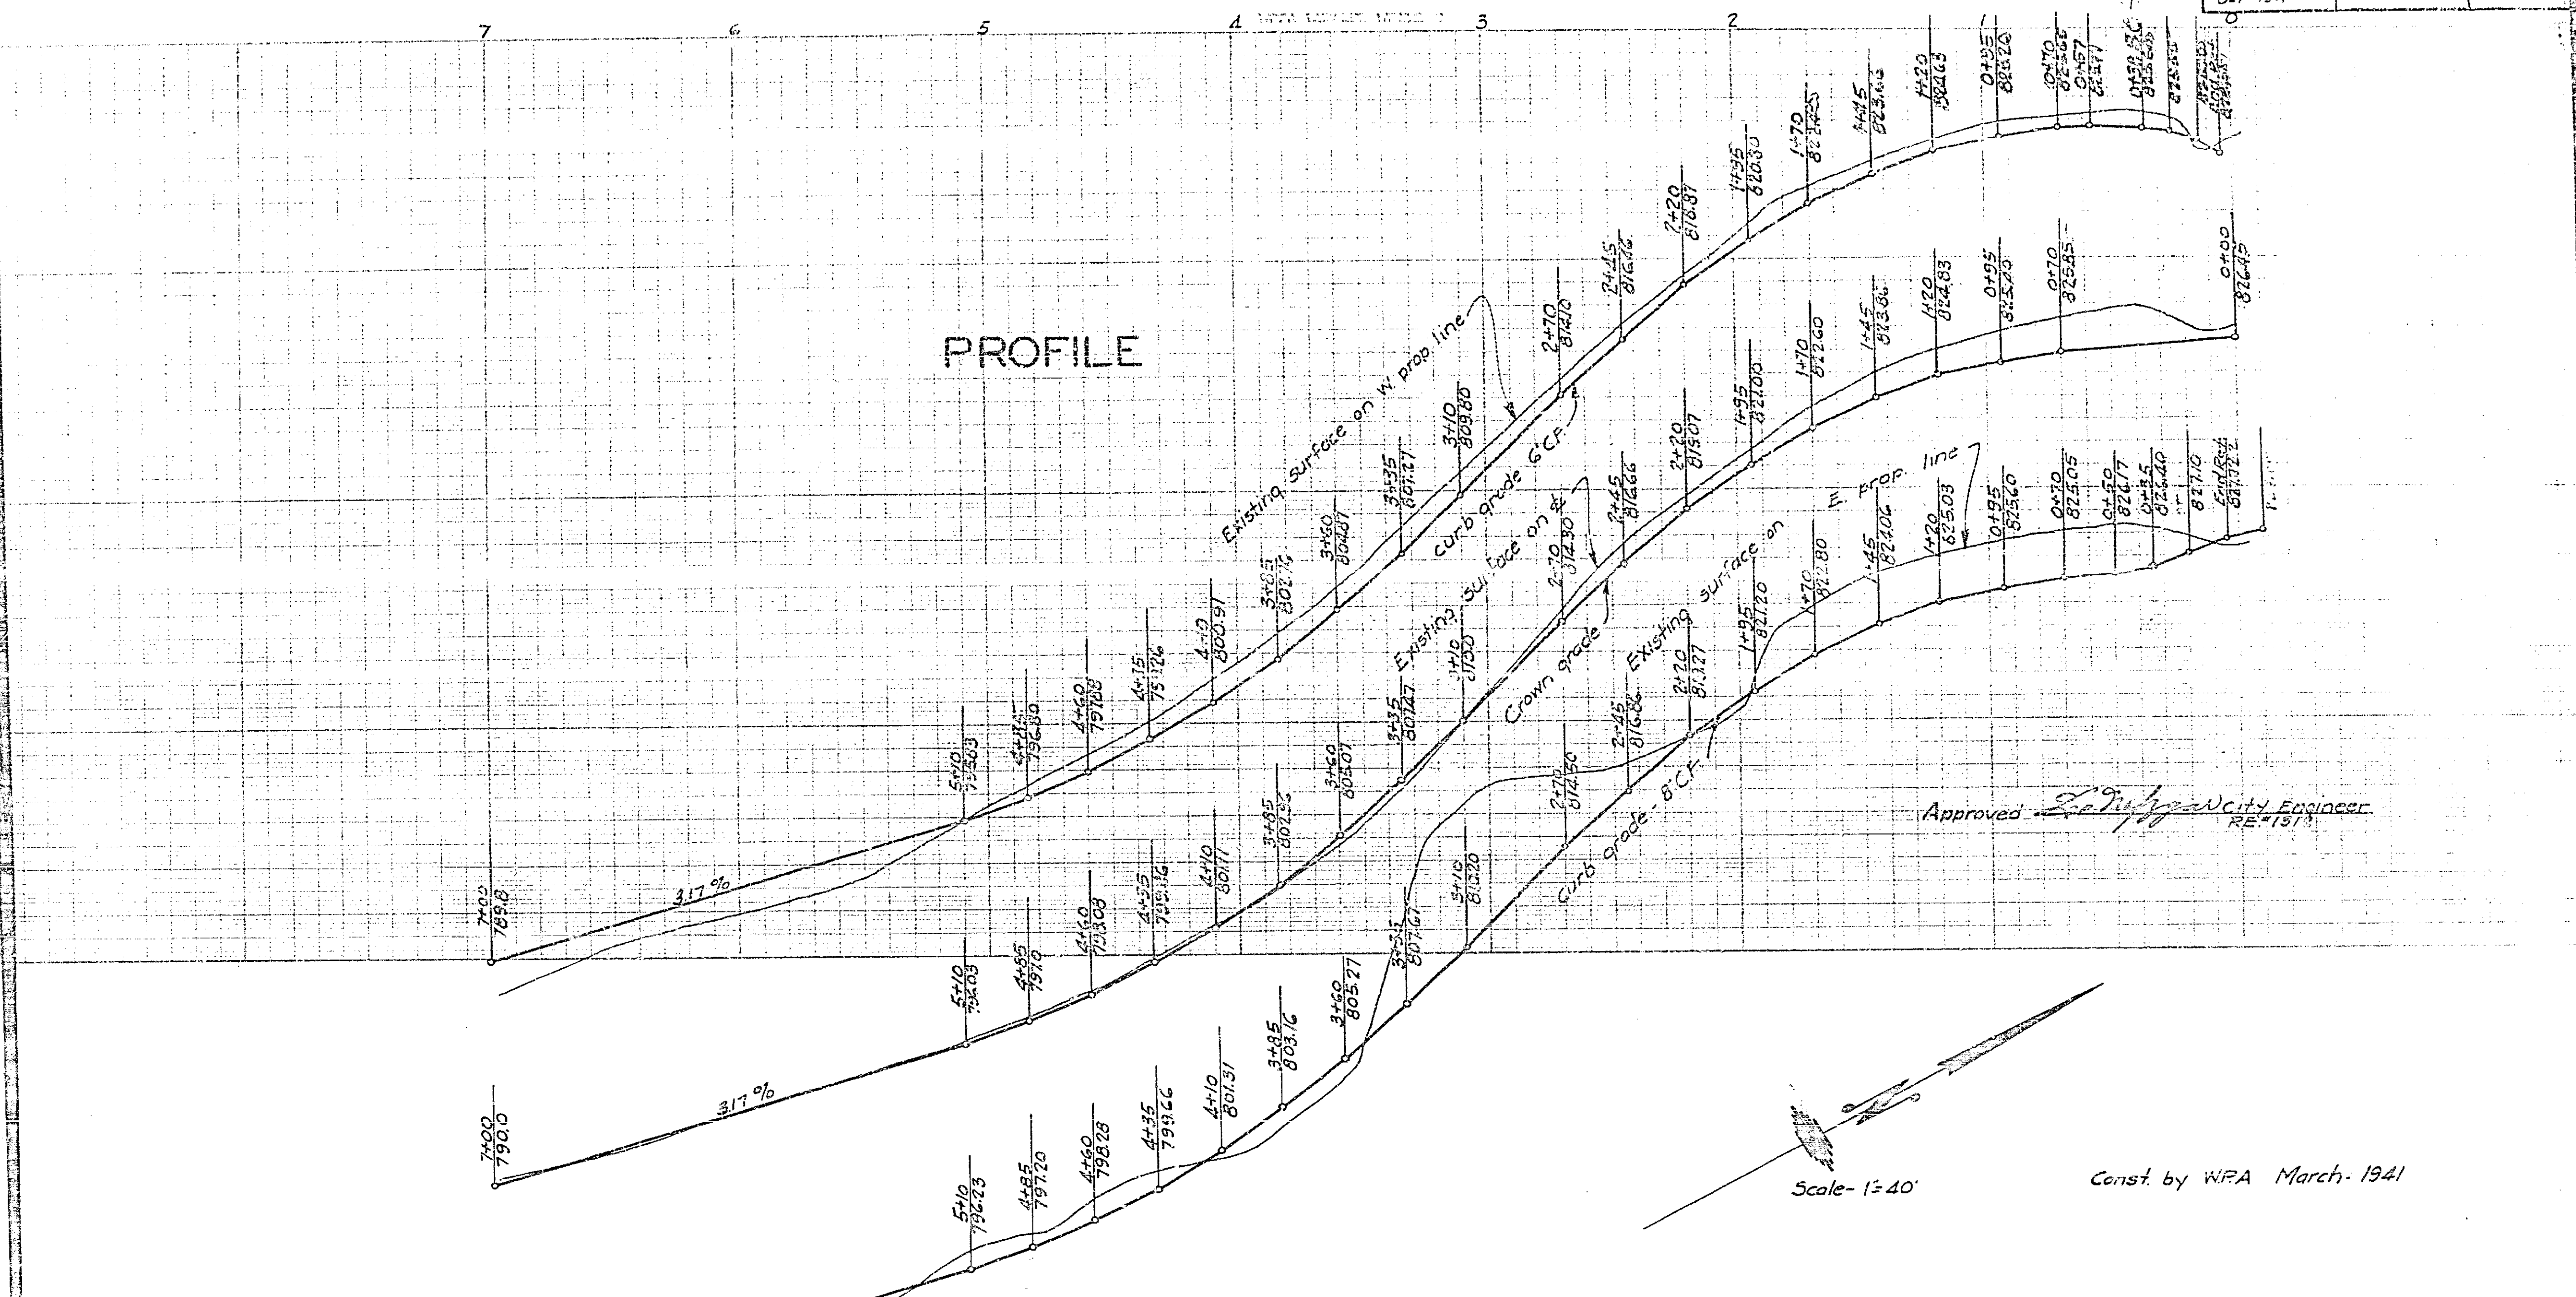

PROFILE

PLAN

Approved *[Signature]* City Engineer  
RE-1513

Scale 1"=40'

Const. by WPA March, 1941

FOURTEENTH ST.

PINE ST.

671-B