


PLAN AND PROFILE

OF THE PROPOSED IMPROVEMENT OF

TERRACINA DRIVE

BETWEEN MAGNOLIA AVE. & BROCKTON AVE.
 ENGINEERING DEPT. CITY OF
 1936

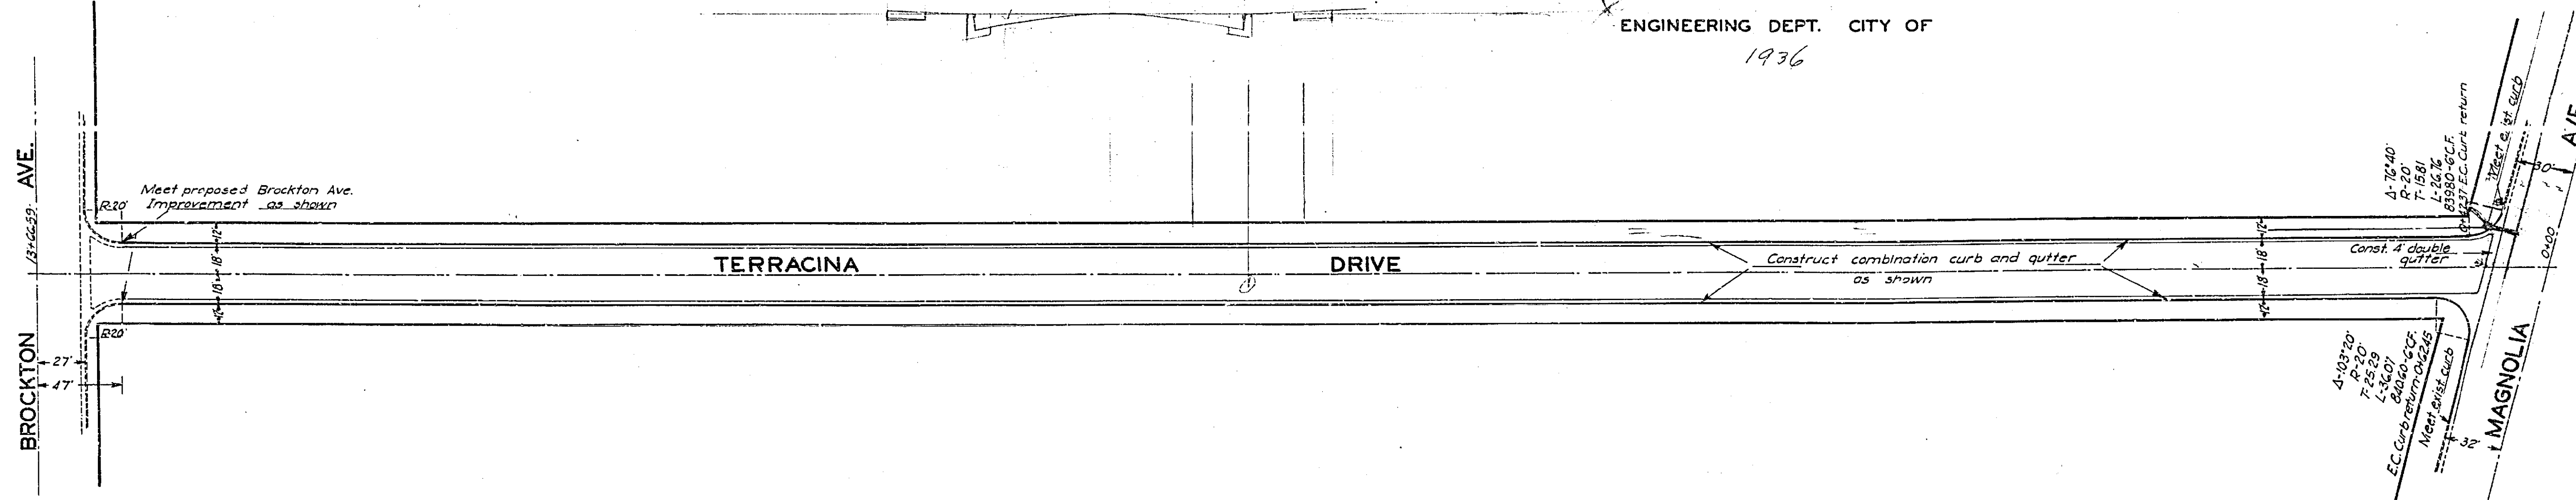

13 + 66.57
 14 + 60.44
 15 + 62.37

673