



675

PLINY STREET EXTENSION
 EVANS ST TO RAILROAD AVE
 Drawing No. 675
 Platted 1
 Checked

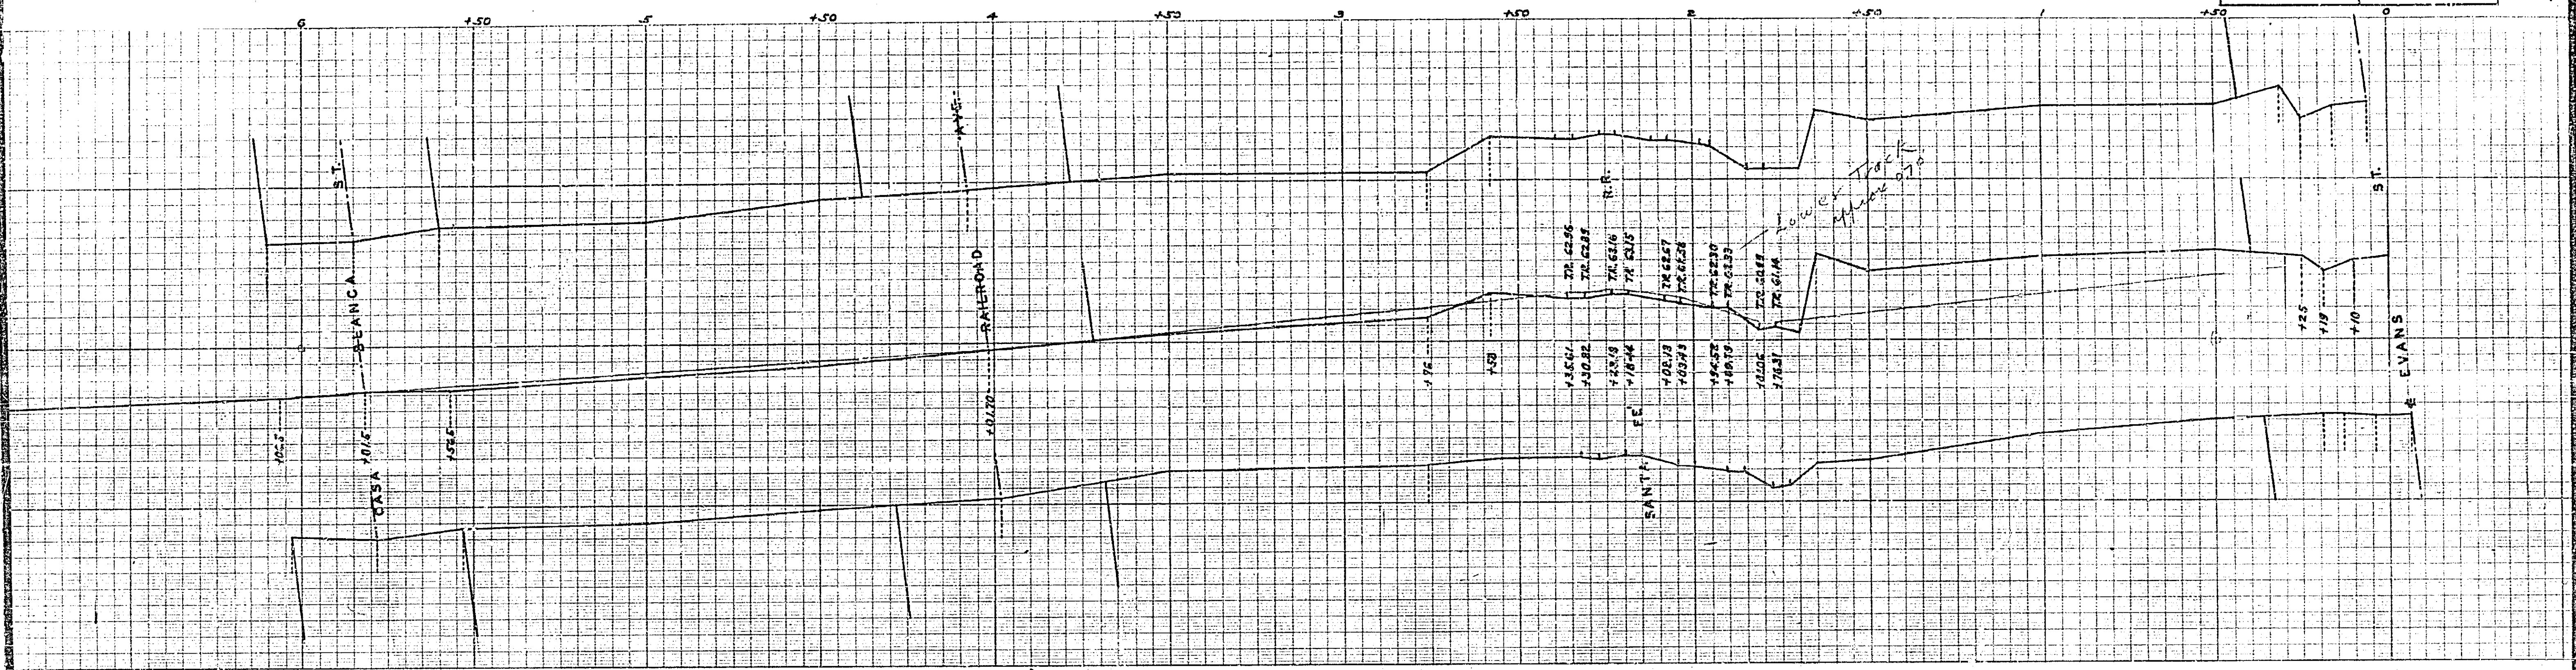

Not Constructed
 1-10-38

SCALE HOR. 1" = 20'
 VER. 1" = 4'

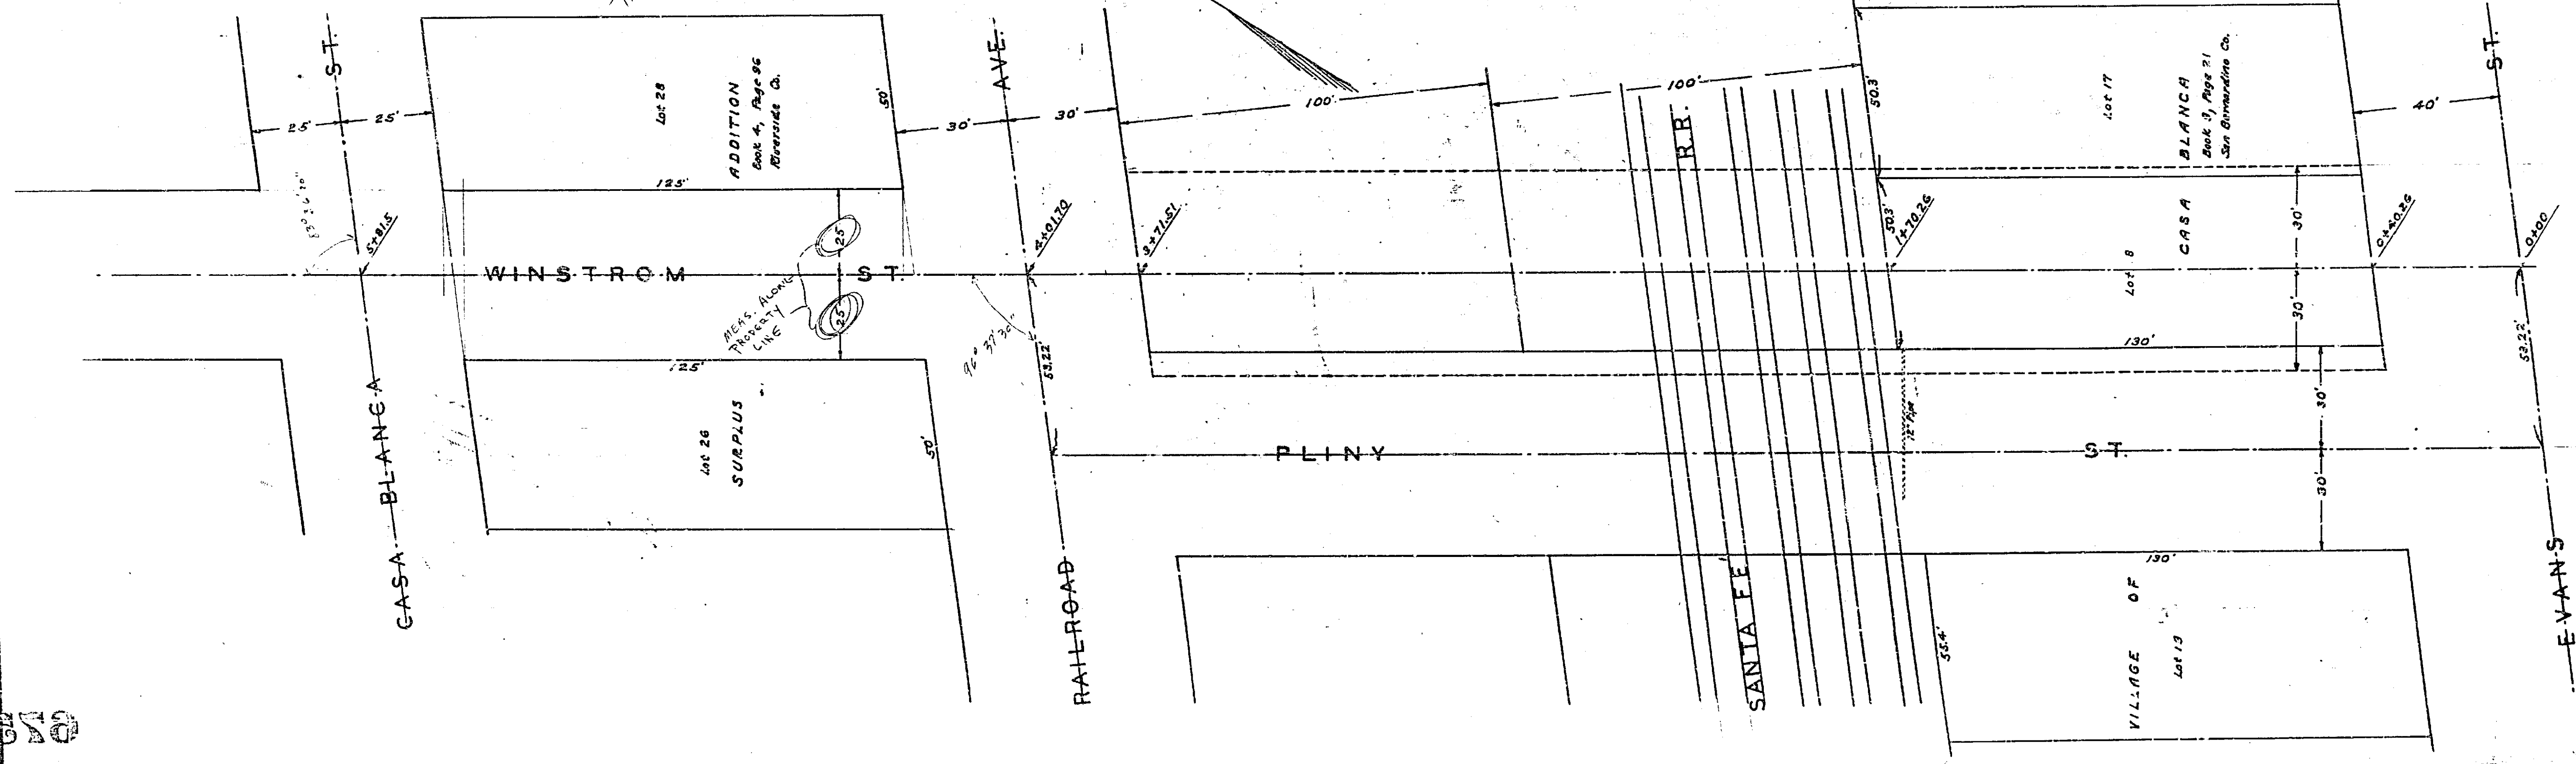

675

675