


Plan and Profile
 FINE STREET
 114 ST. to 104 ST.
 OK 227 12.74 1-27-31
 U.S.G.S. Datum

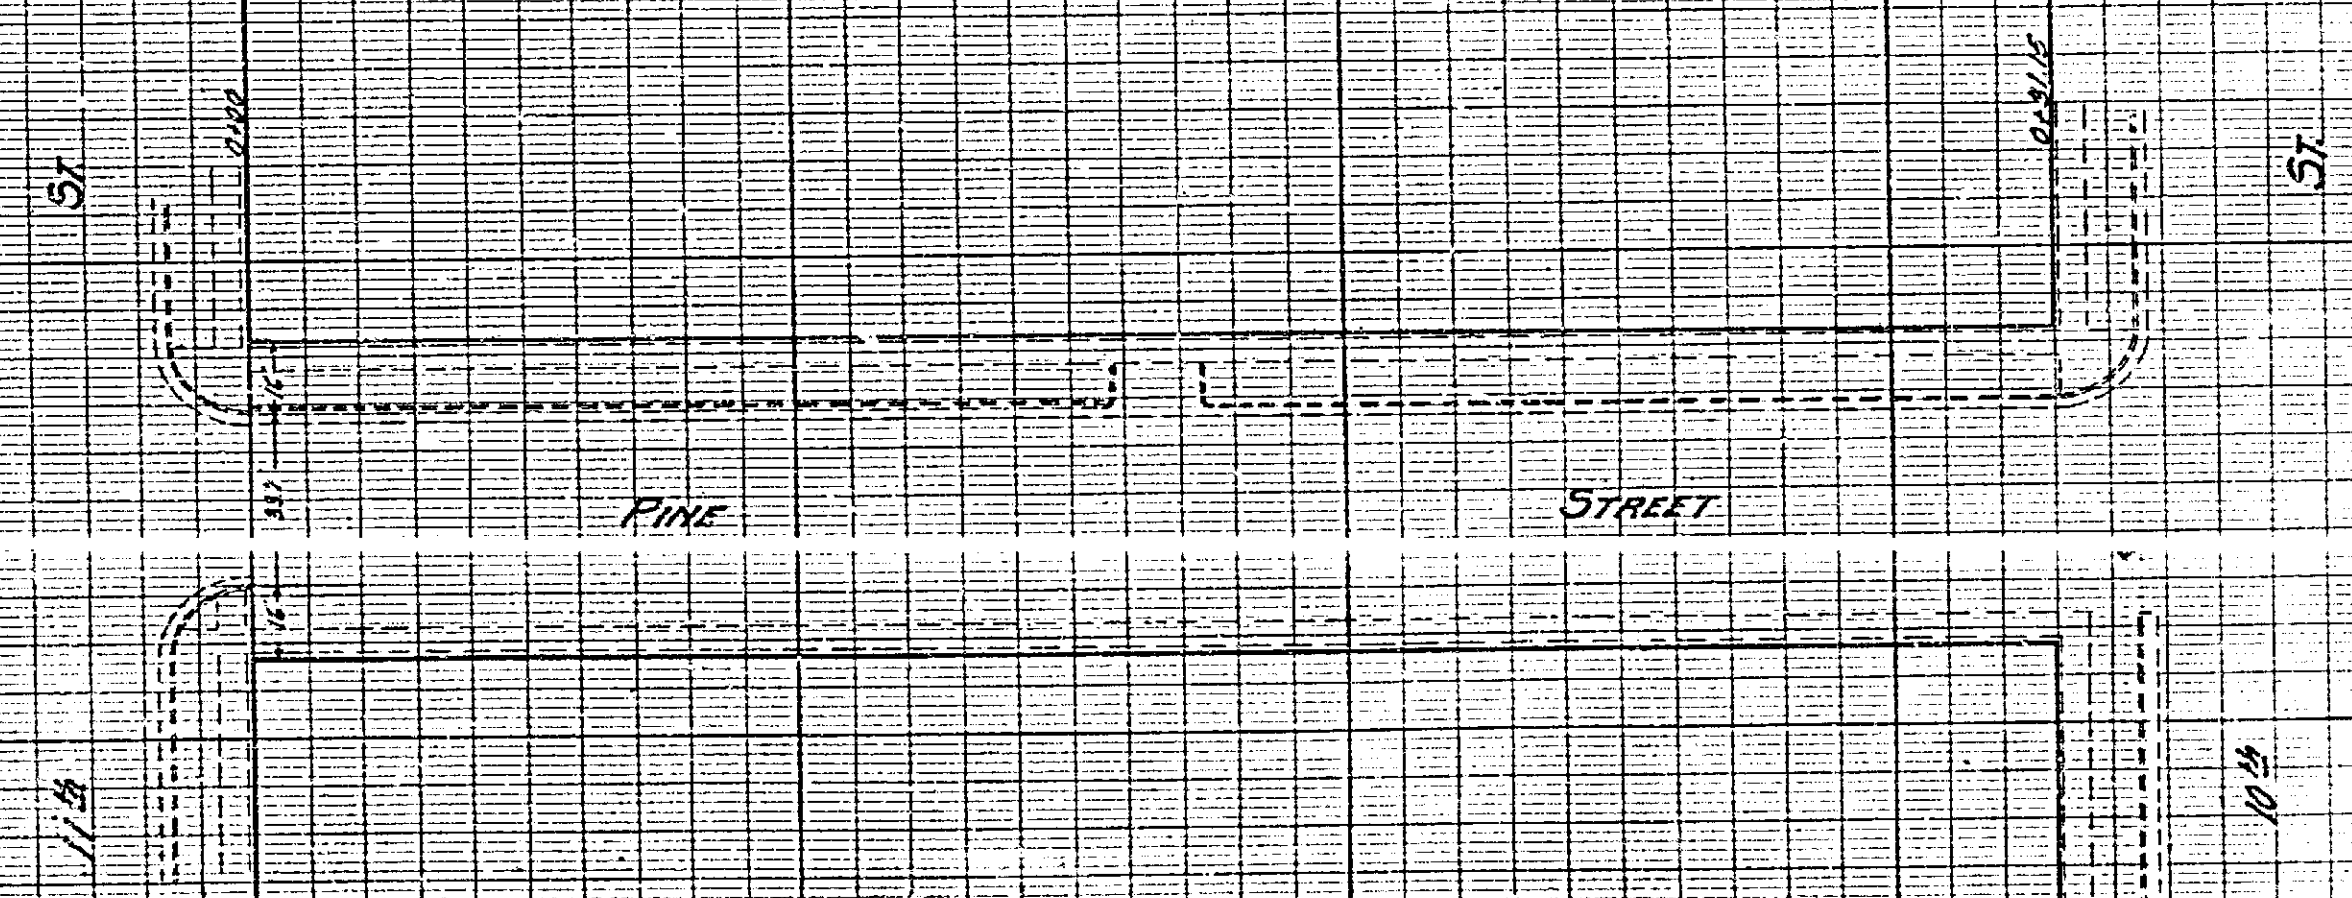

694-A