


PLAN No 696-D  
 SHOWING  
 PROPOSED ARMORY SITE  
 IN  
 FAIRMOUNT PARK  
 IN THE CITY OF RIVERSIDE, CALIFORNIA

JANUARY 1955

REFER  
 PLAN NO. 444  
 PG 100/69 - 553/63

1" = 40'

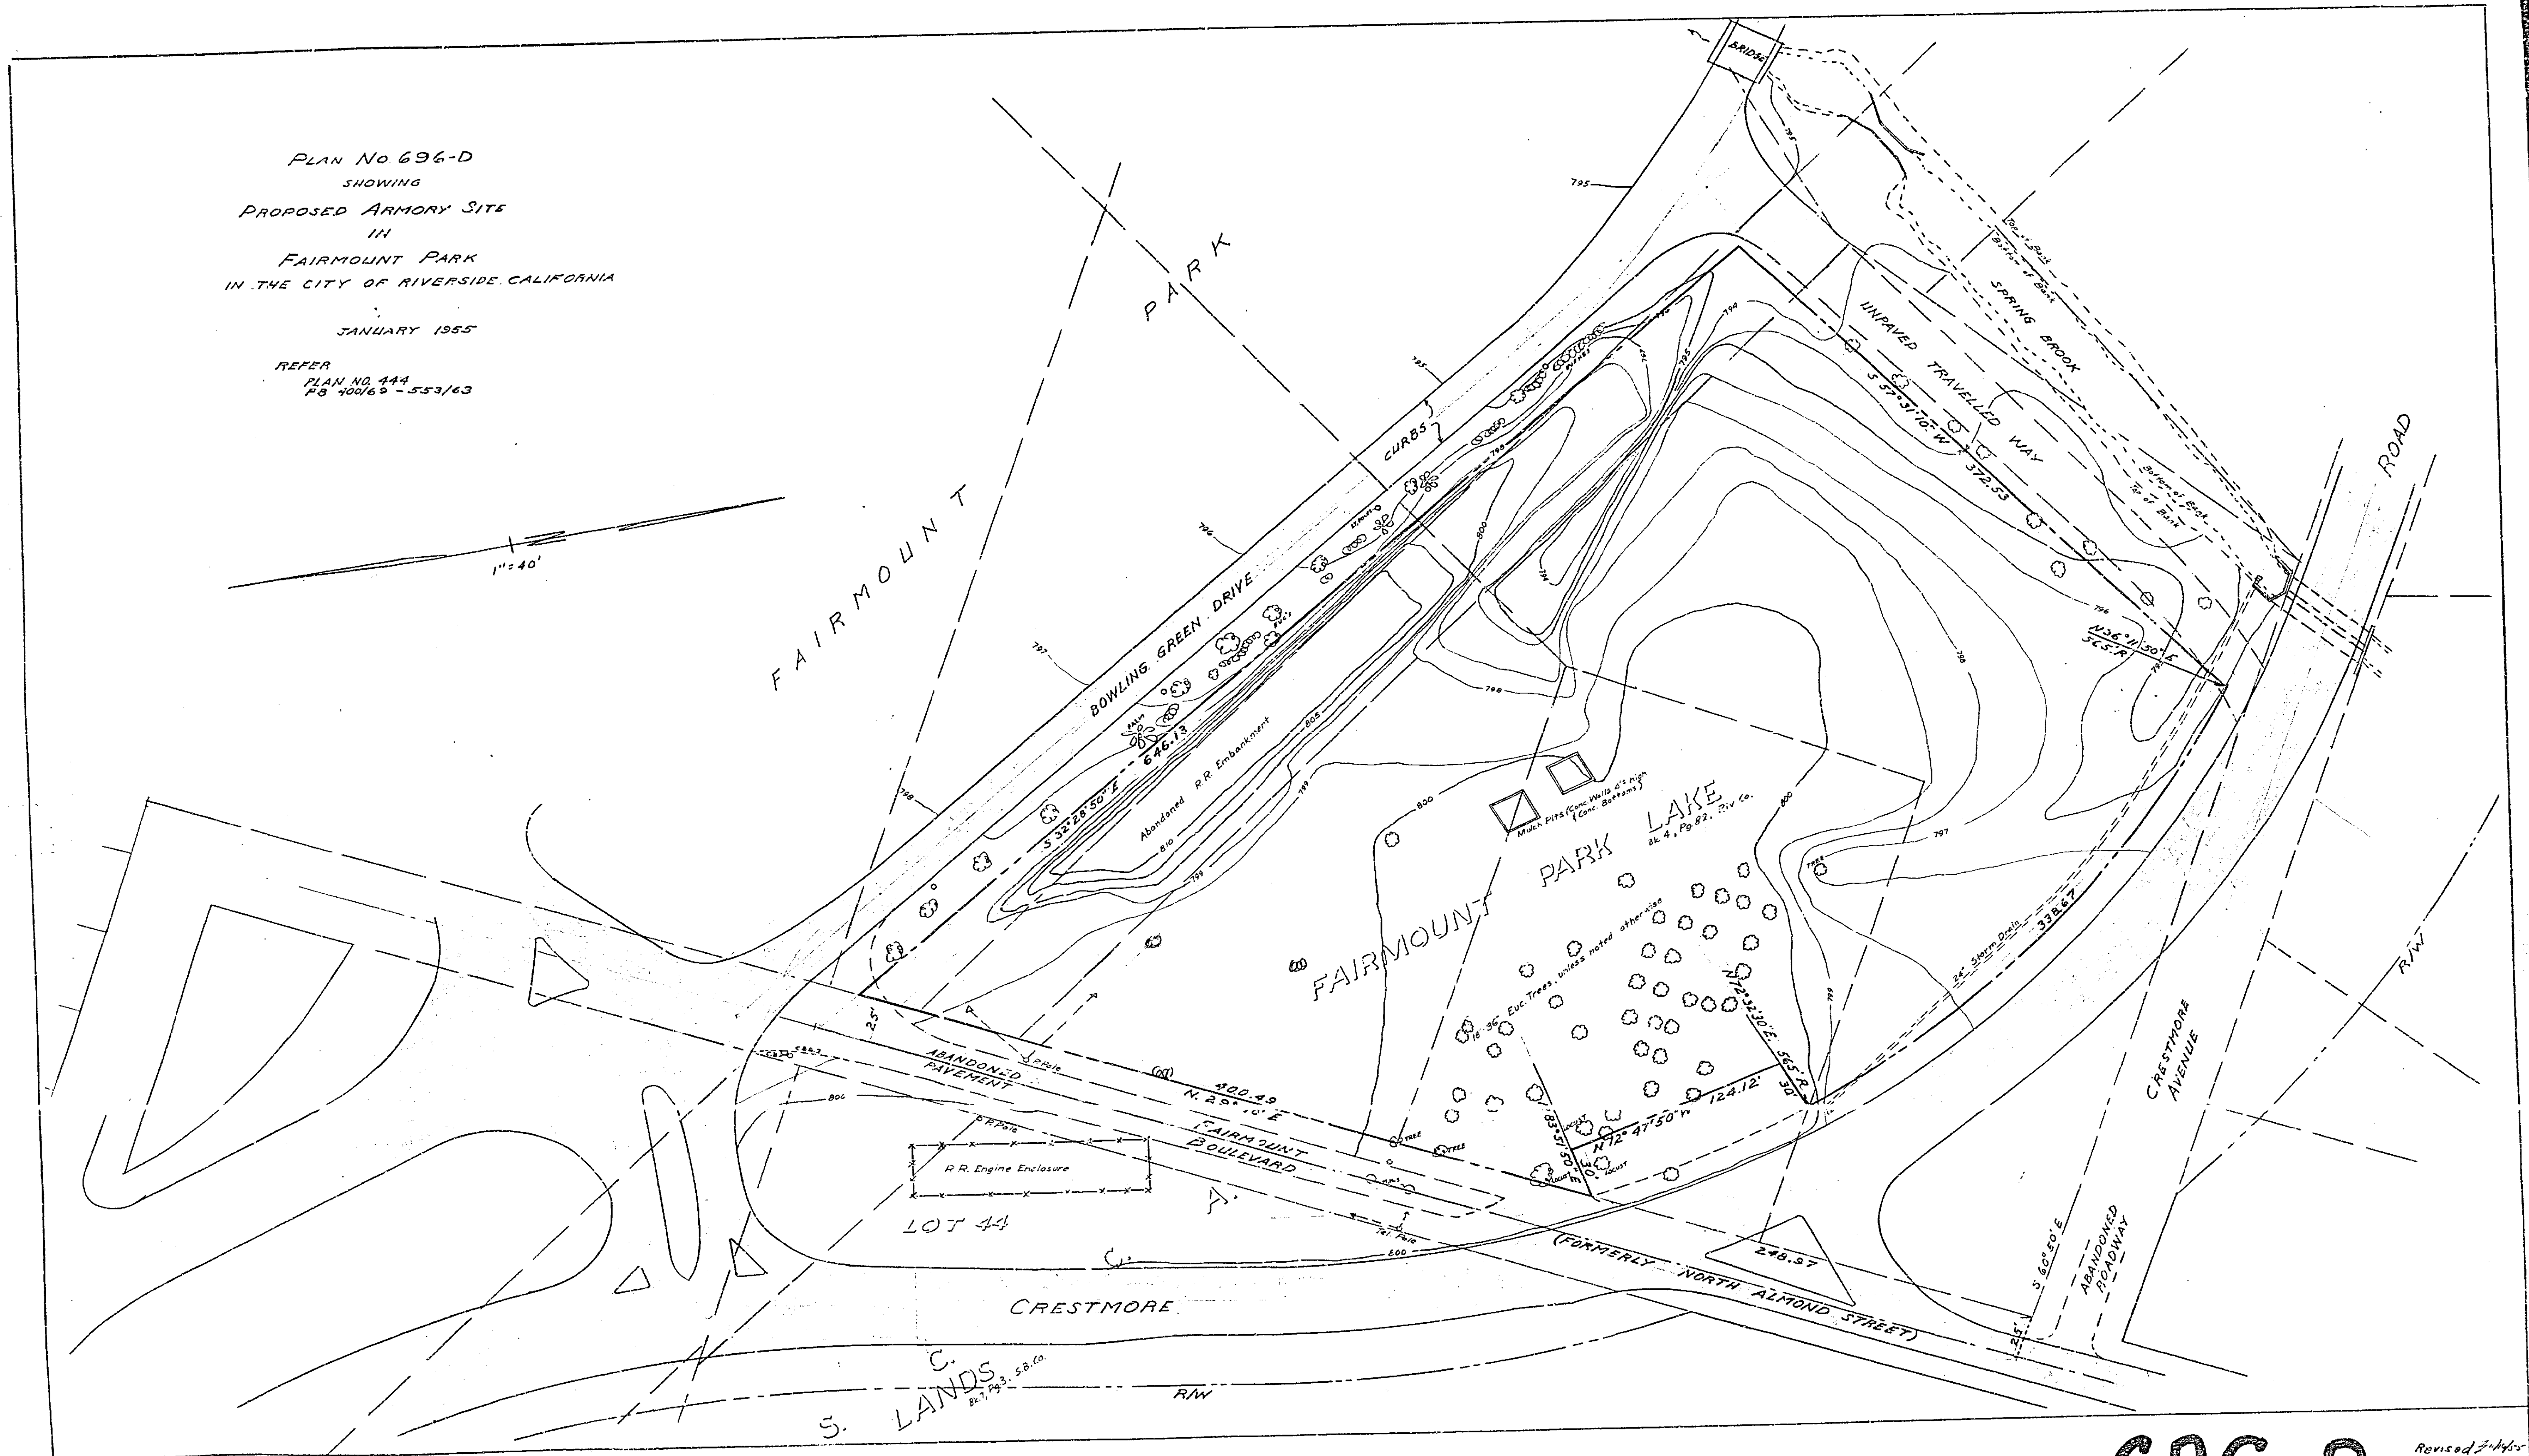

**696-D** Revised 2/1/55  
 H 1/27/55

Plan 444 FB 400/69 553/63 AS 10/11 510/51