

PROPERTY OF  
CITY OF RIVERSIDE  
CITY ENGINEERING DEPT.

PROPERTY OF  
CITY OF RIVERSIDE  
CITY ENGINEERING DEPT.


ROQUEE TRACT  
DOWN ST.  
LA CADENA EASTERLY

Scale 1 in = 40 ft Hor.  
1 in = 4 ft Vert.

PROPERTY OF  
CITY OF RIVERSIDE  
CITY ENGINEERING DEPT.

PROPERTY OF  
CITY OF RIVERSIDE  
CITY ENGINEERING DEPT.

697

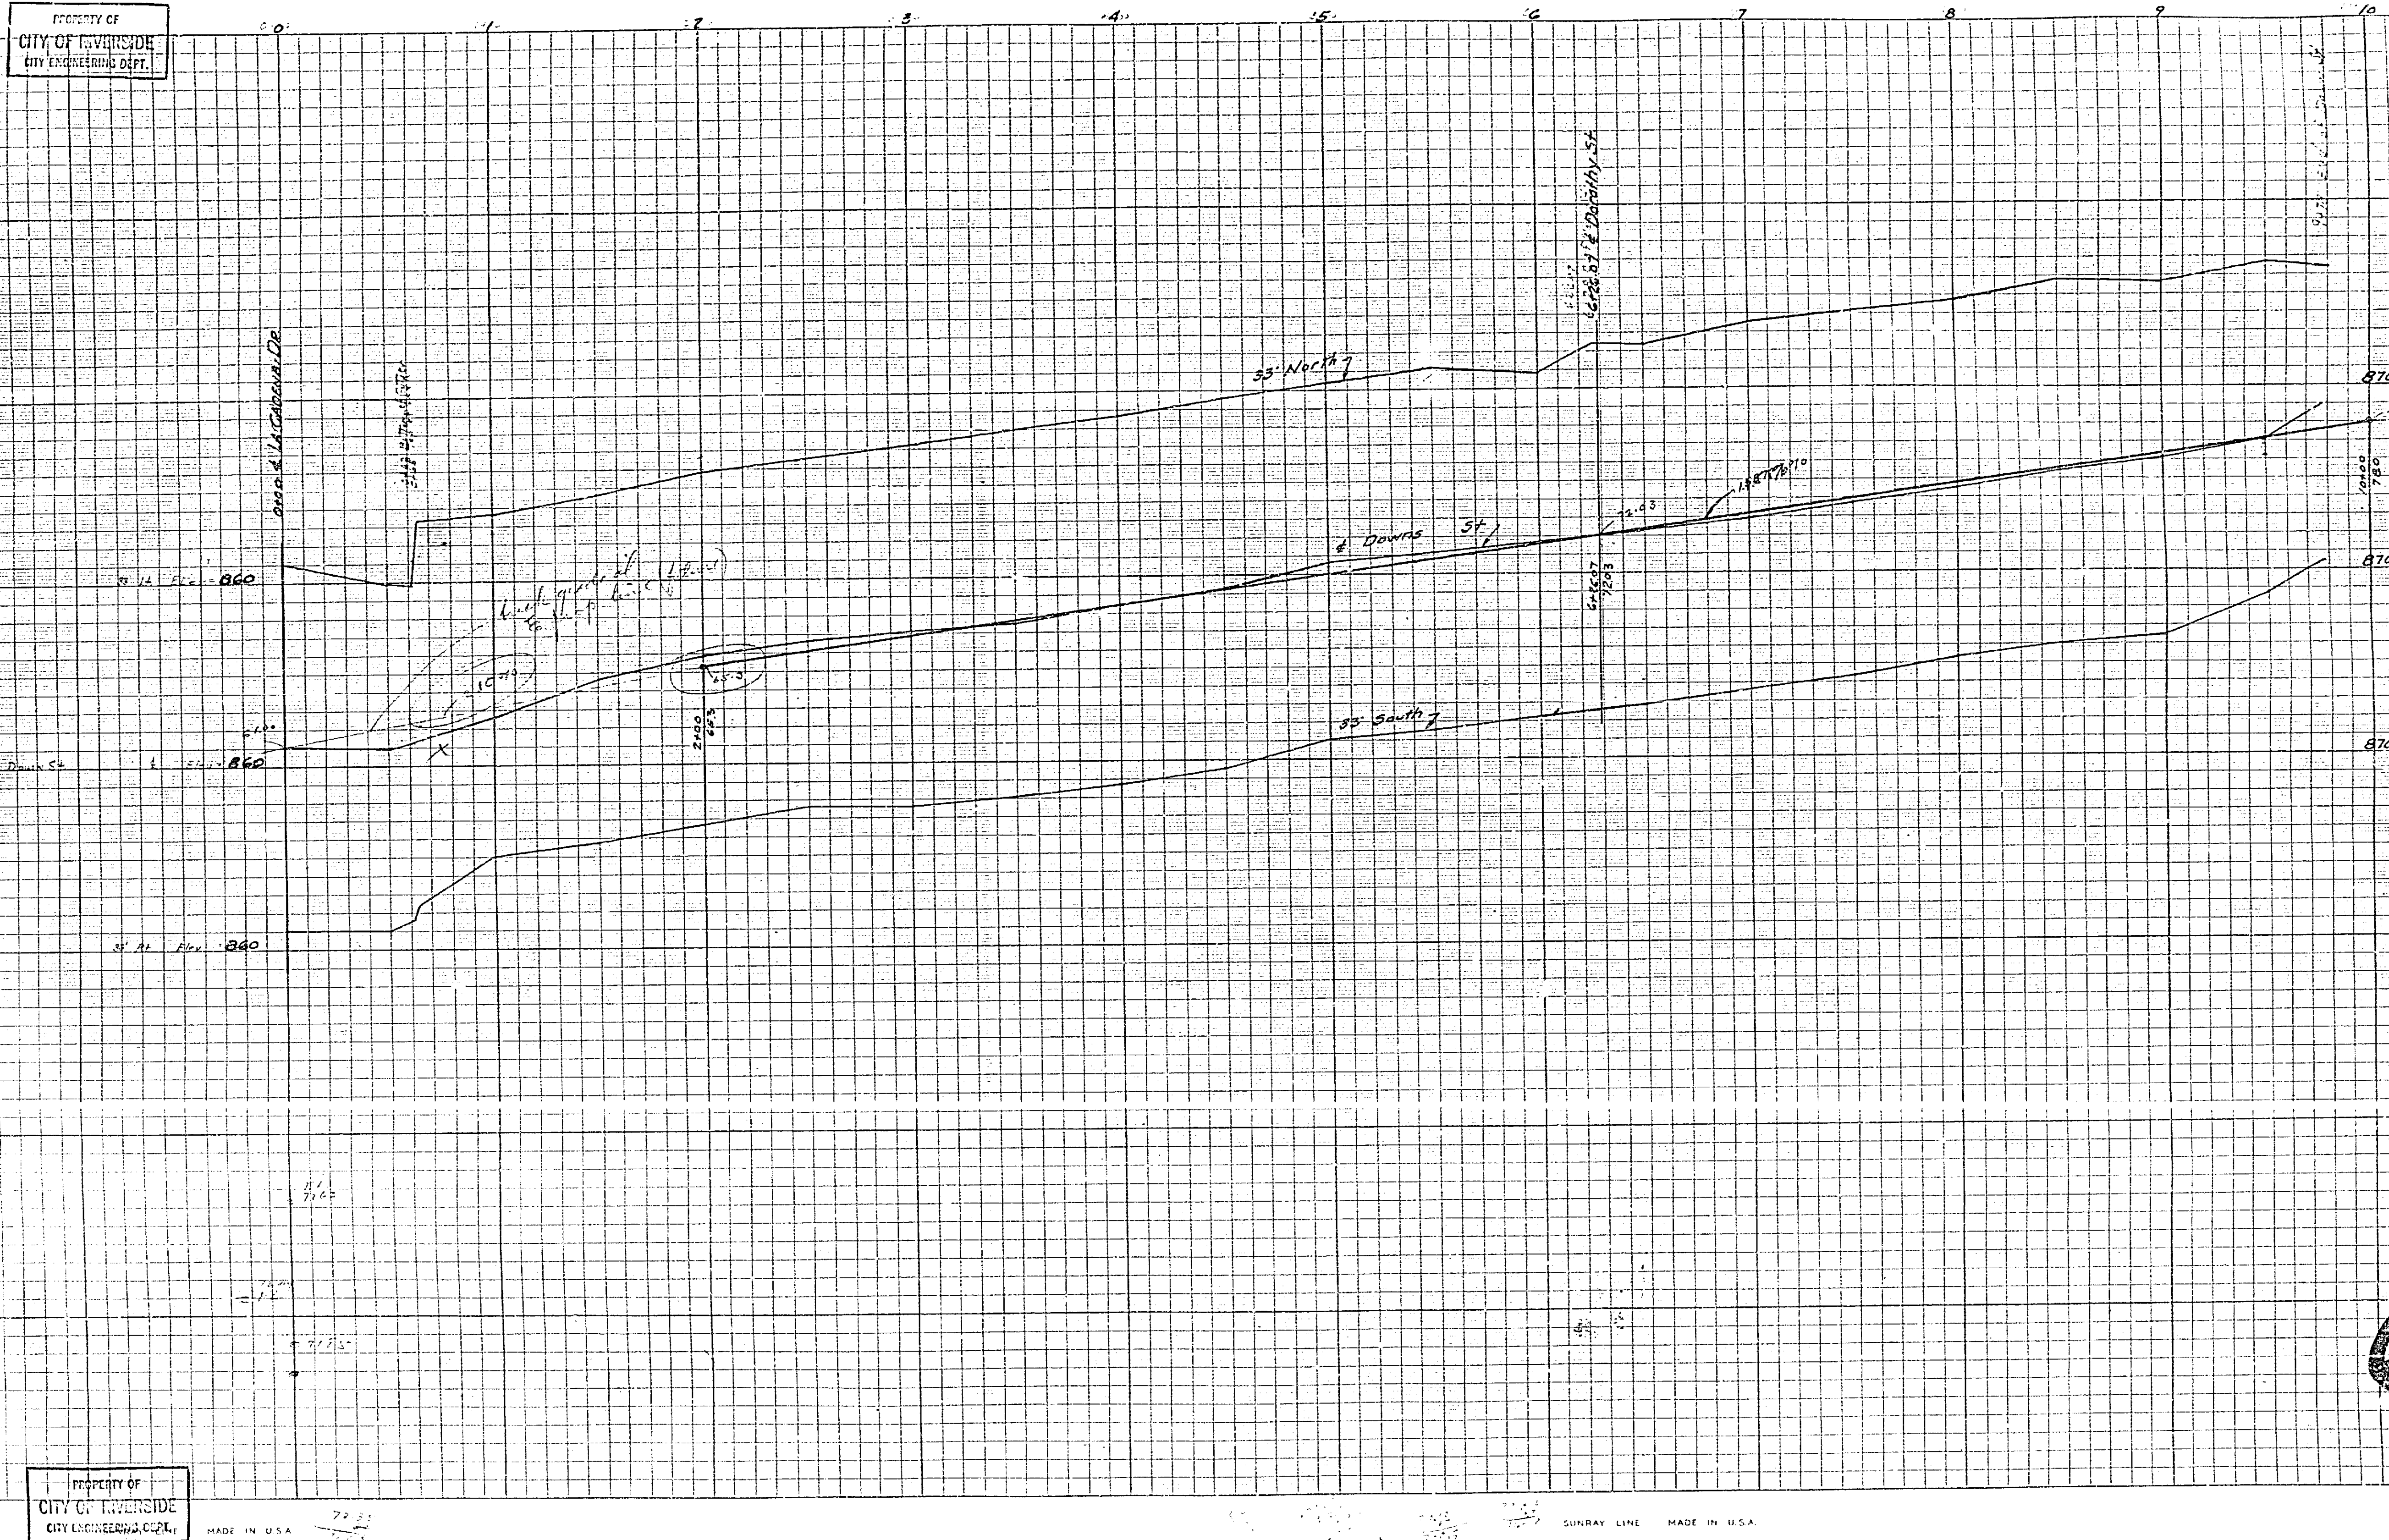


MADE IN U.S.A.

SUNRAY LINE MADE IN U.S.A.




PROPERTY OF  
CITY OF RIVERSIDE  
CITY ENGINEERING DEPT.

PROPERTY OF  
CITY OF RIVERSIDE  
CITY ENGINEERING DEPT.

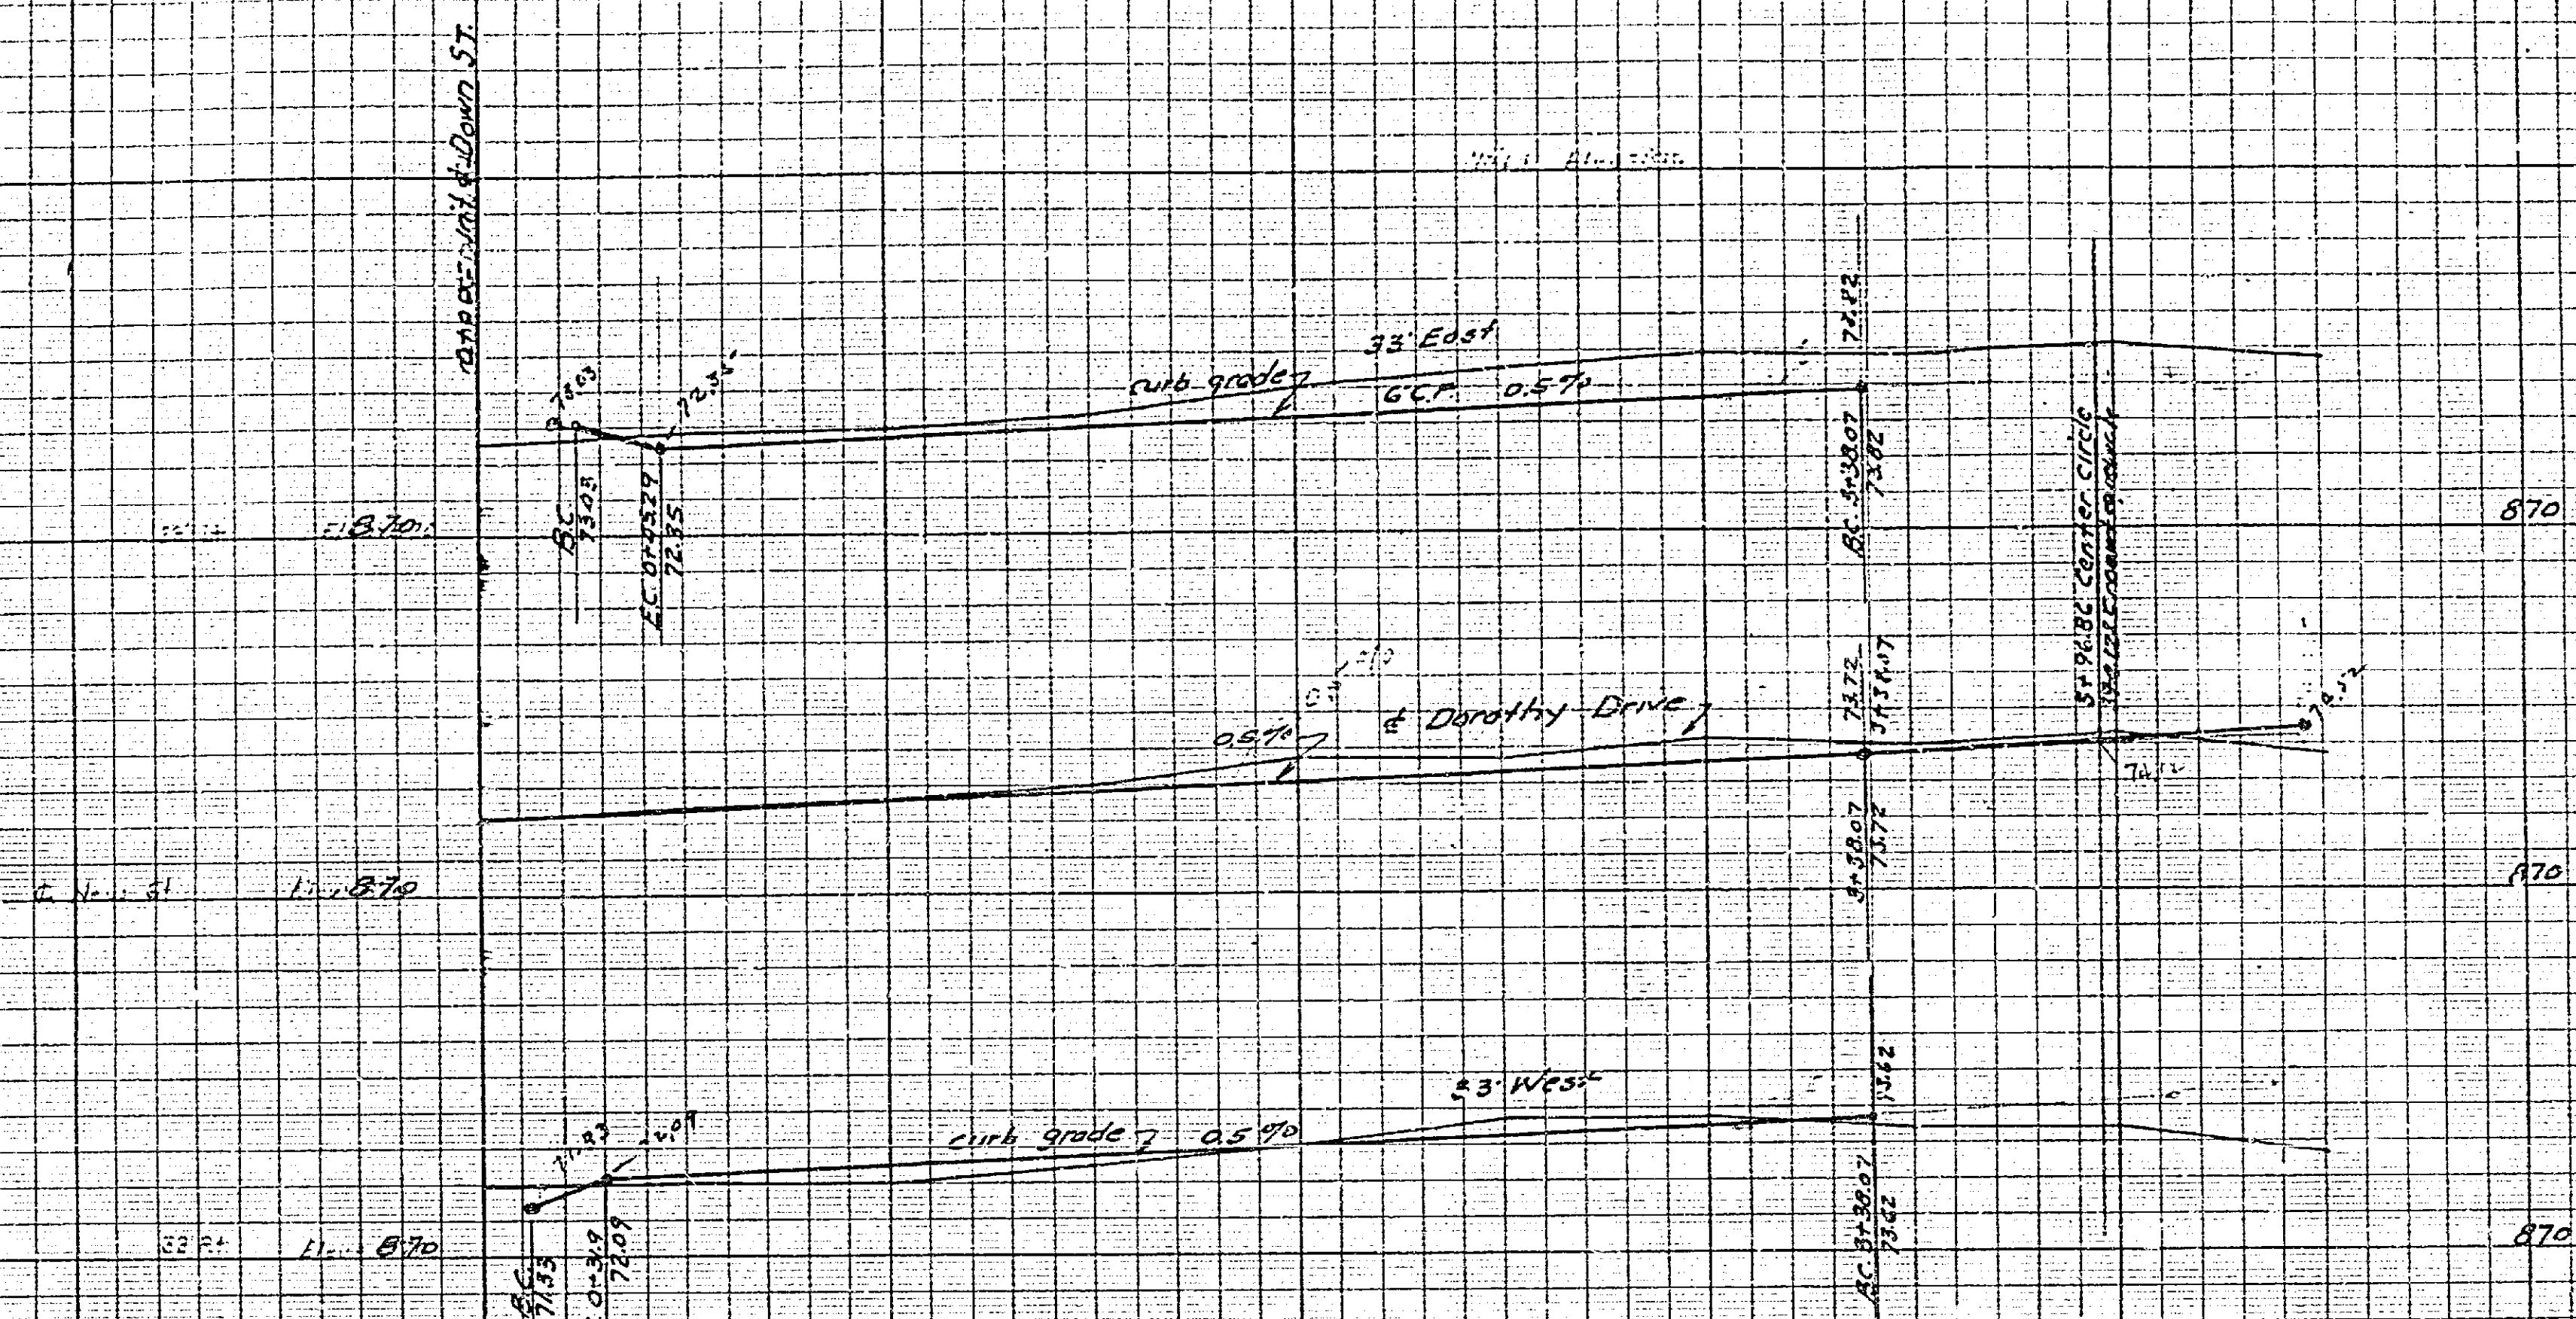

ROQUETT TRR  
PROFILE DOROTHY DR  
Scale 1" = 40' HORIZ  
1" = 4' VERT

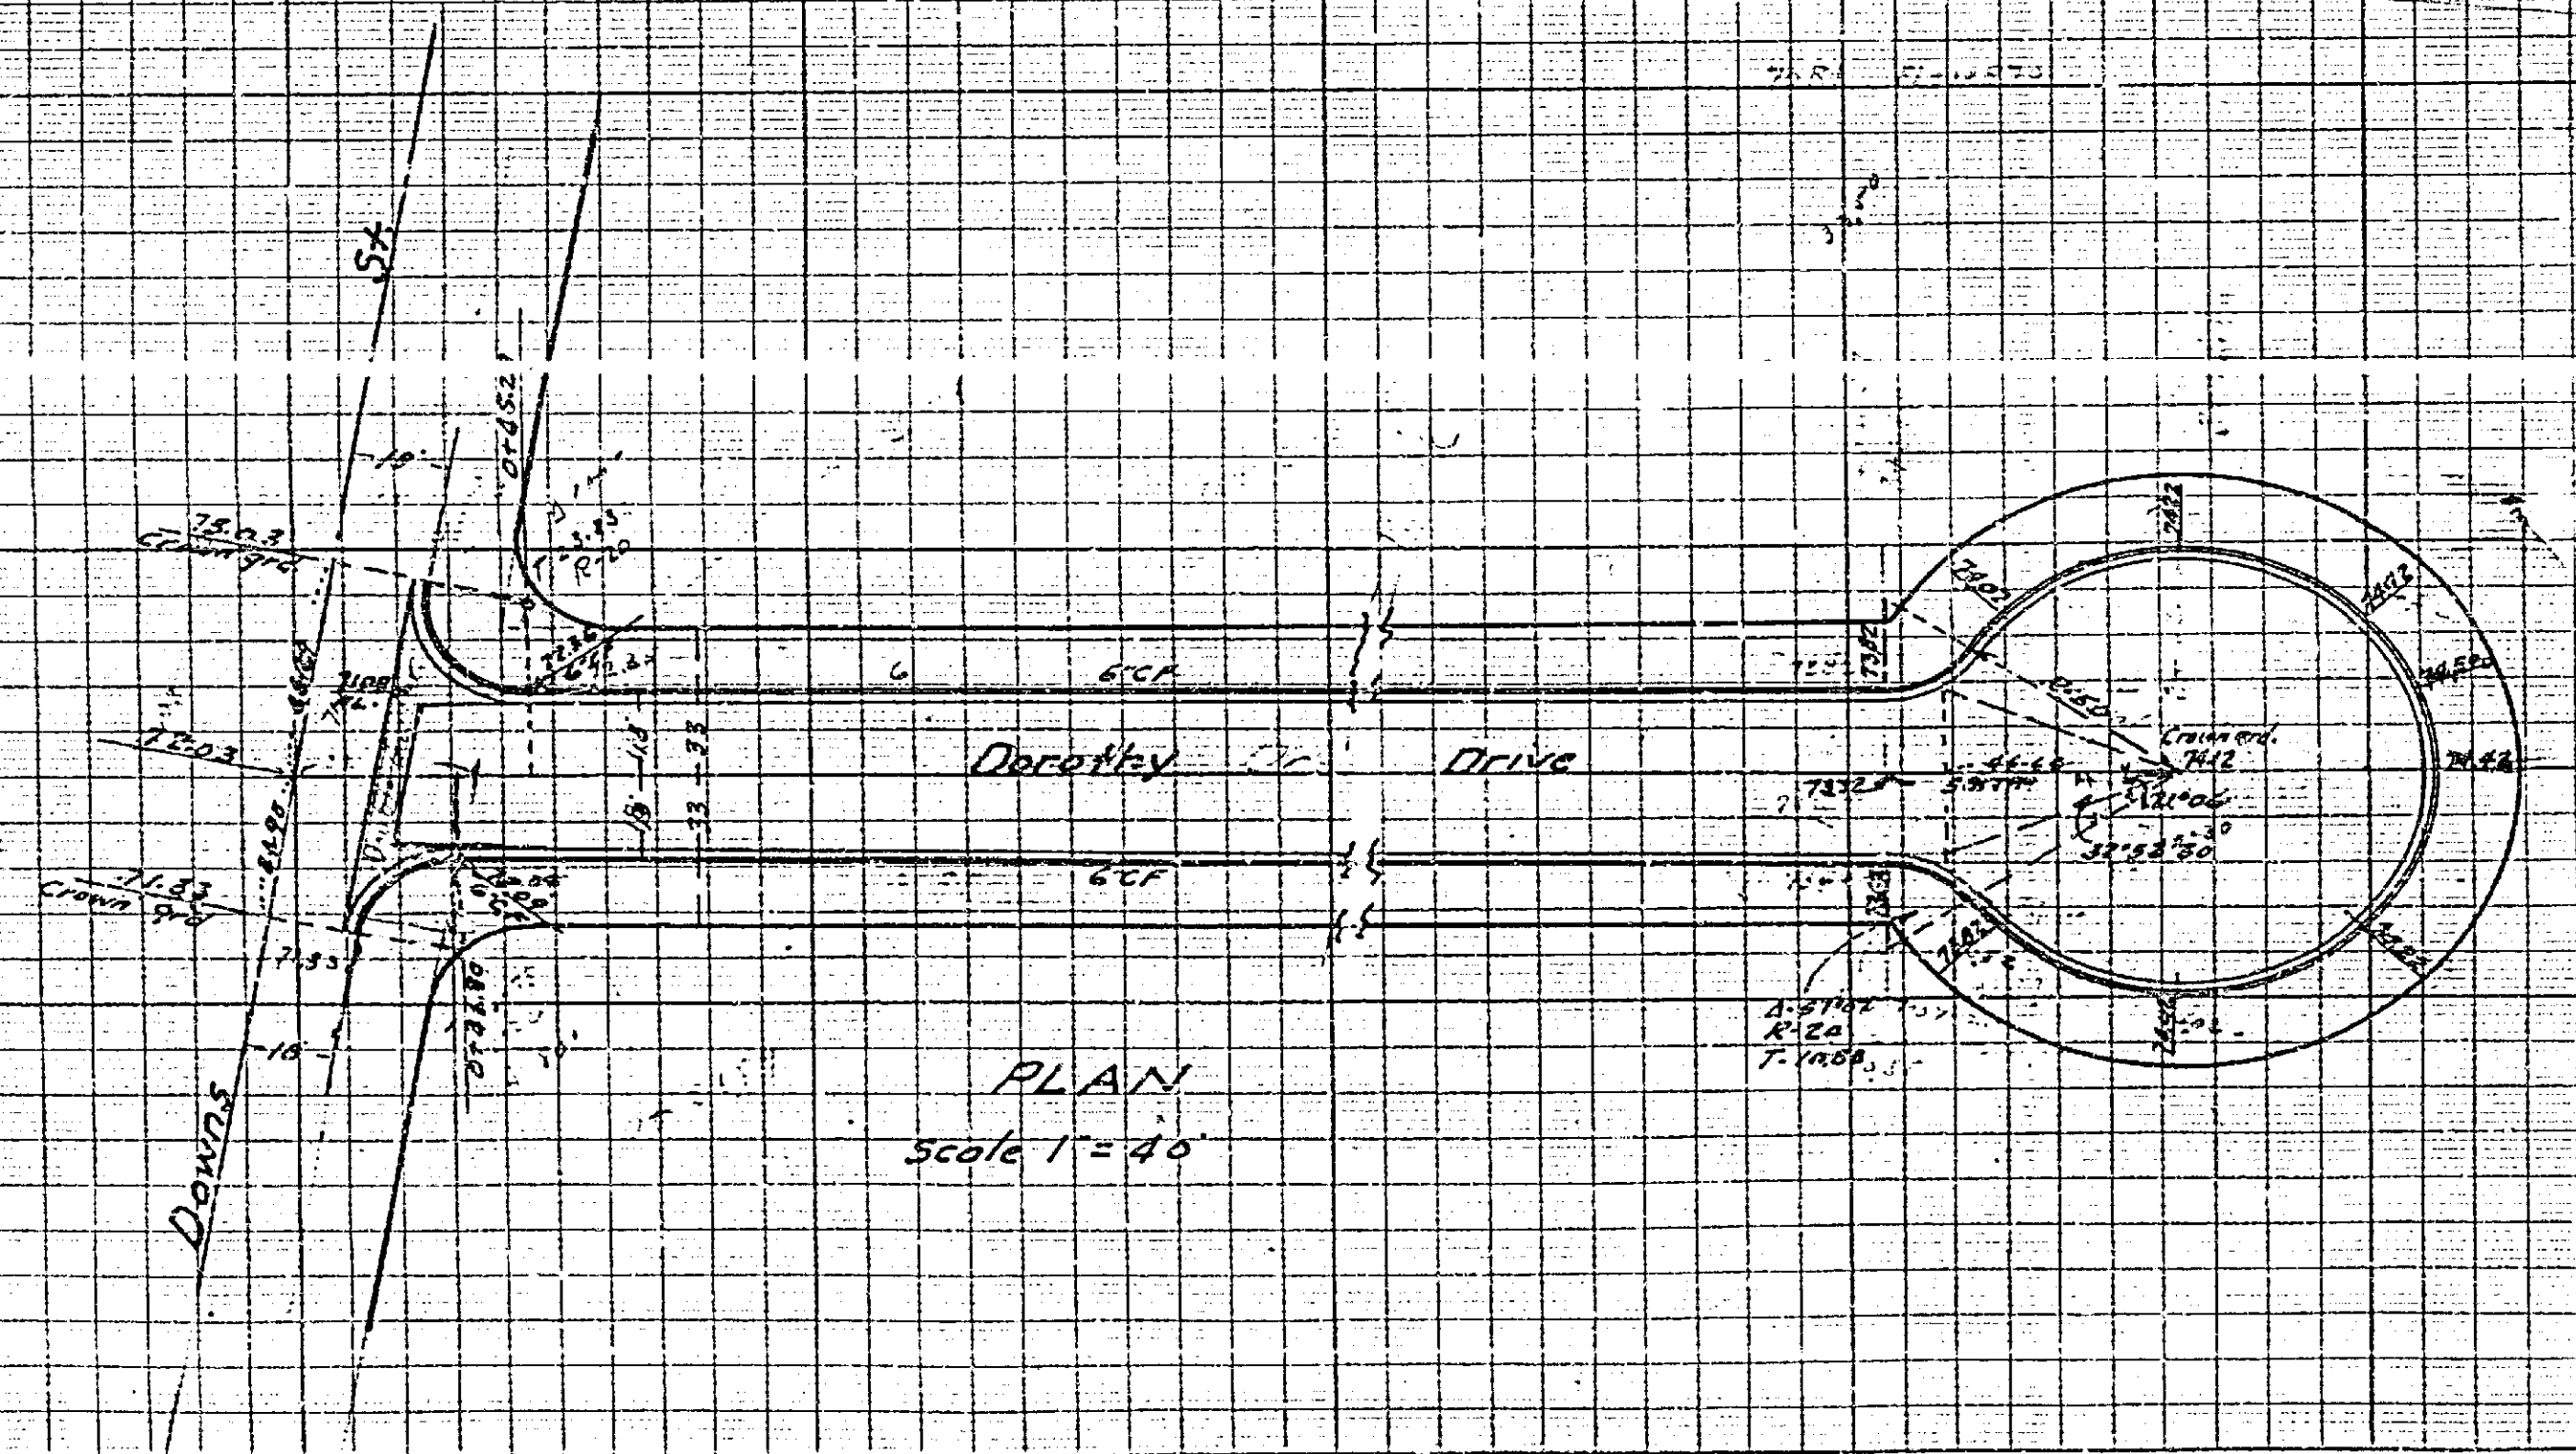

PLAN  
Scale 1" = 40'

627

PROPERTY OF  
CITY OF RIVERSIDE  
CITY ENGINEERING DEPT.

SUNRAY LINE MADE IN U.S.A.

PROPERTY OF  
CITY OF RIVERSIDE  
CITY ENGINEERING DEPT.