
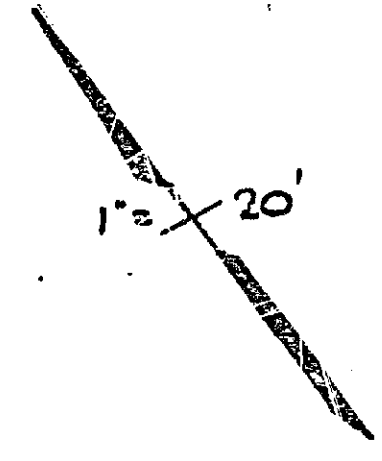


A-889

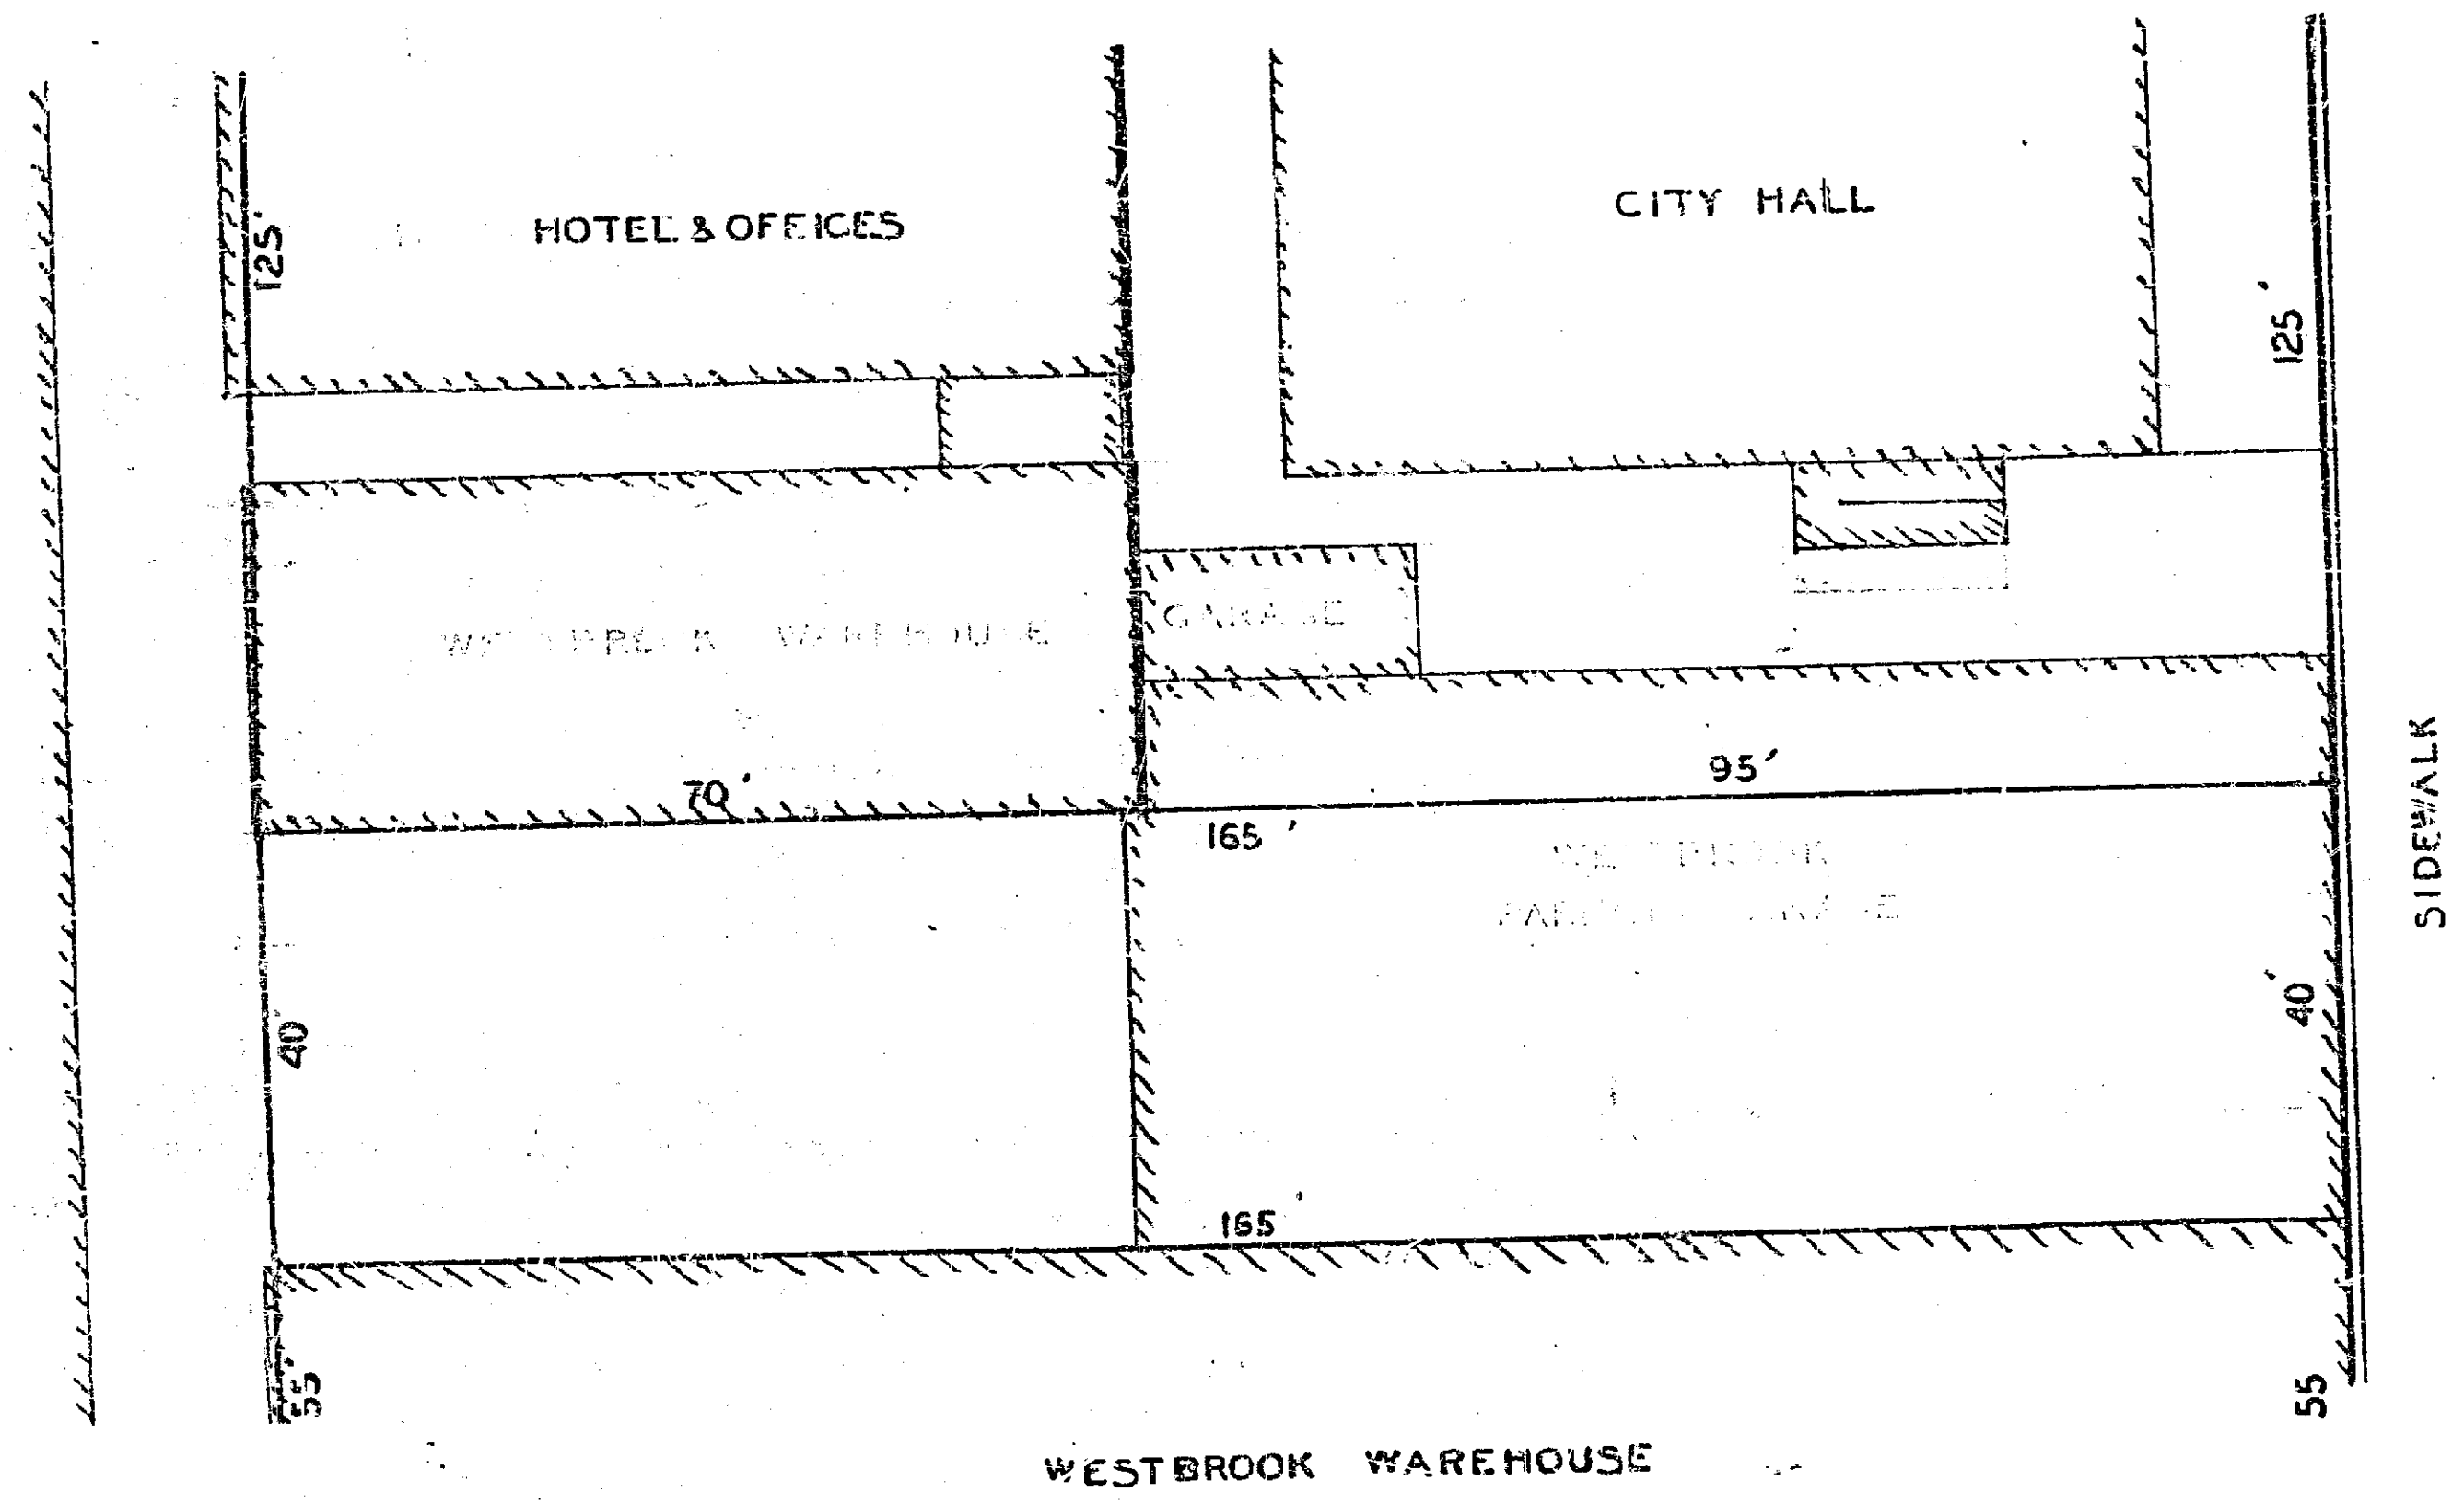

NO-698-A  
 PLAN SHOWING  
 CITY HALL PROPERTY CORNER OF 7<sup>TH</sup> & ORANGE ST  
 BLOCK 7 RANGE 6  
 FB B PG 52 SCALE 1"=20'

698-A

A-889