


Profile of Madison St
 Victoria Ave to Indian Ave
 Scale 1" = 10'
 Notes in Book 113 Lopp. 24 to 31
 May 1871

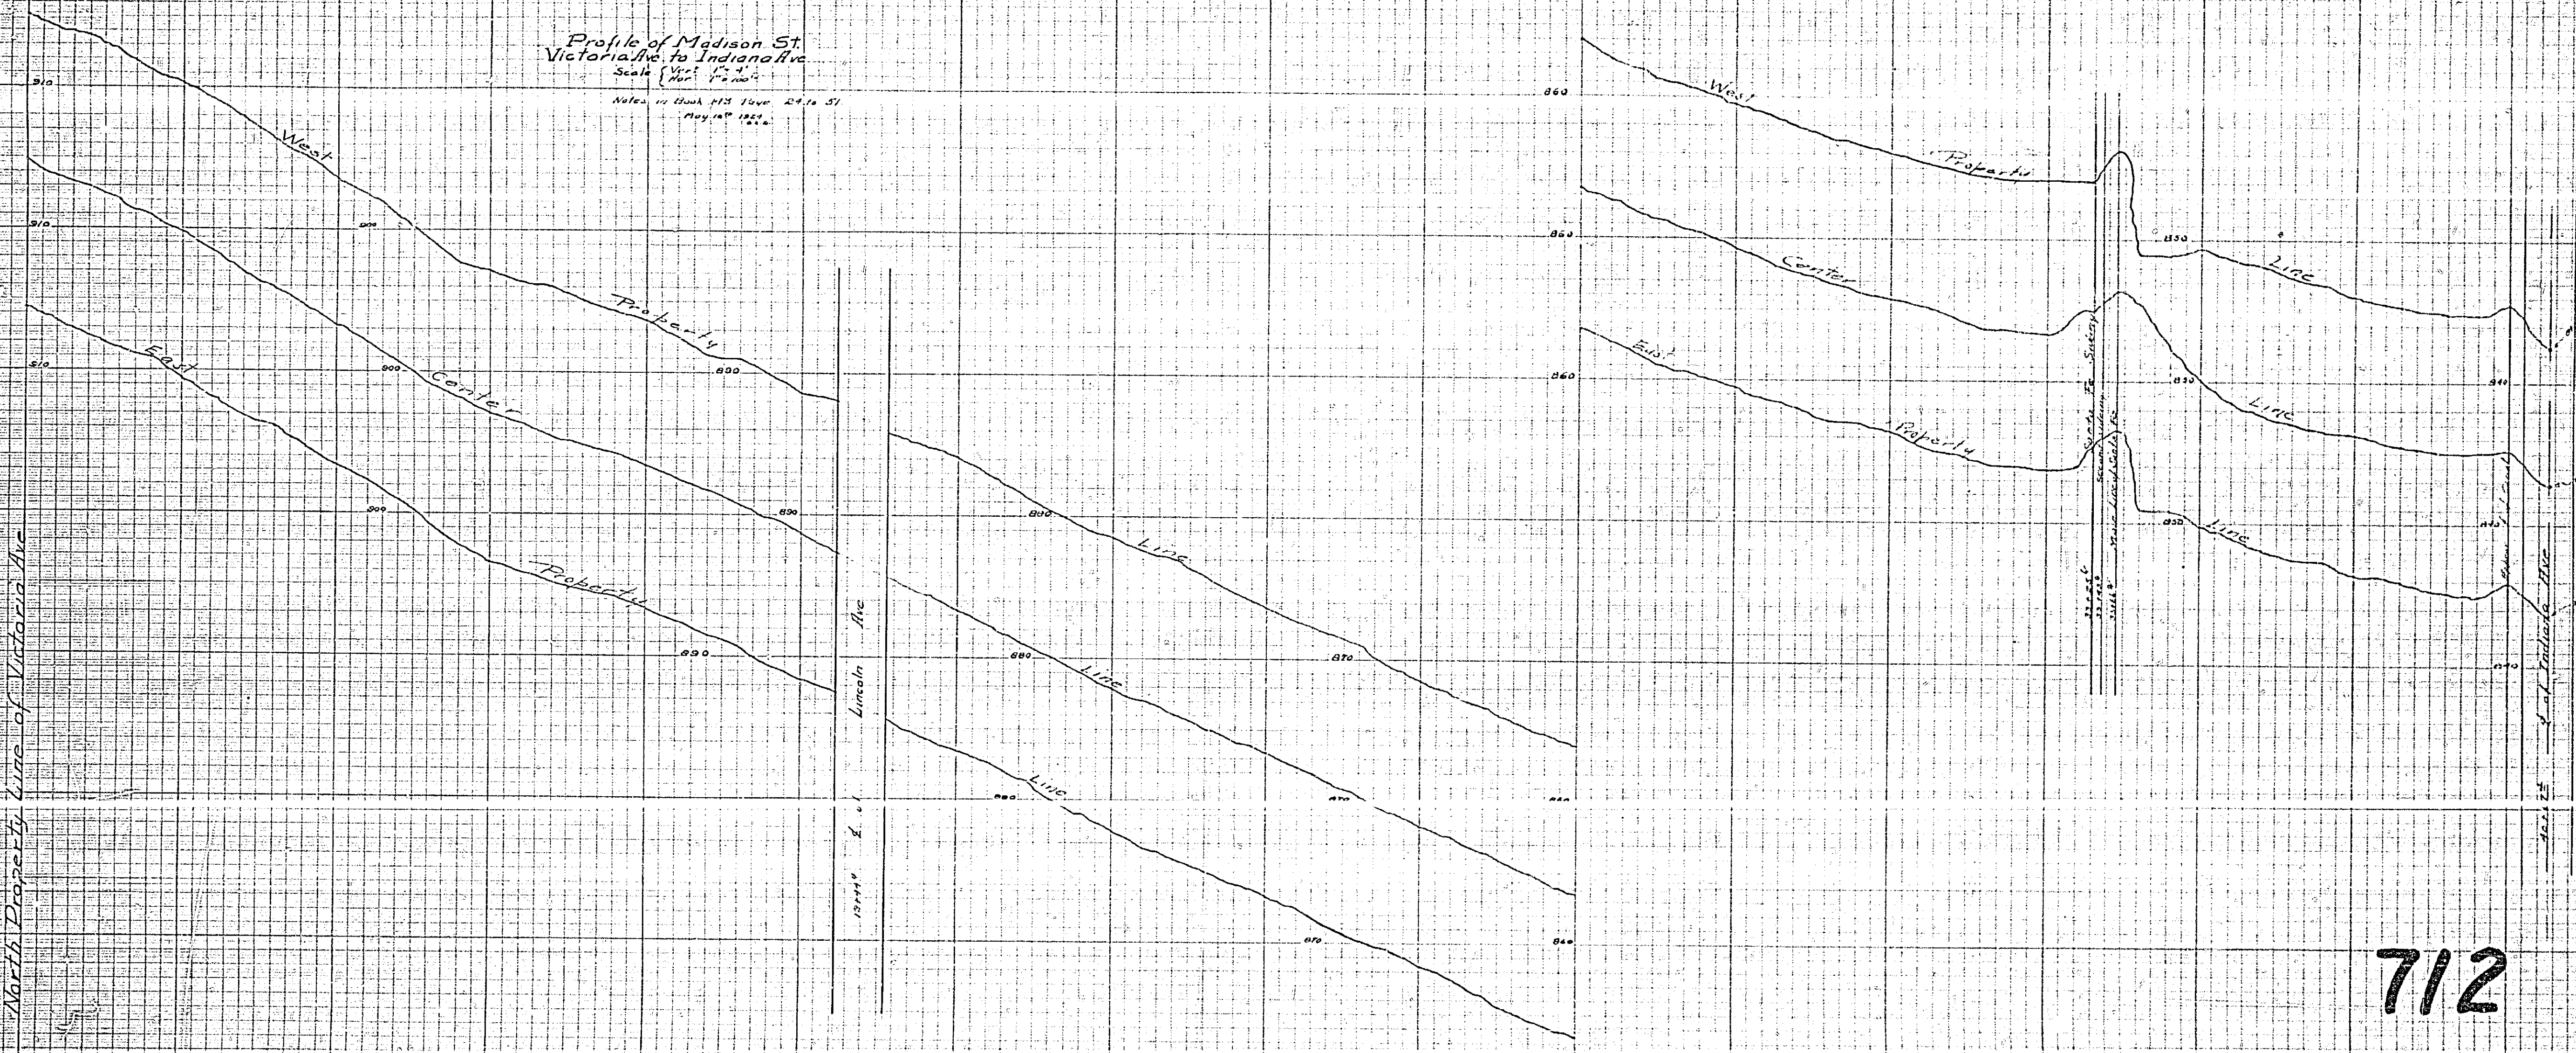

North Property Line of Victoria Ave

Lincoln Ave

712

ANCO
 PHOTO PLATE

ANCO
 PHOTO PLATE