


Profile of Washington St.
from Victoria to Dufferin Ave

Scale Vertical 1" = 10'
Horizontal 1" = 100'
Notes in Book 143 Page 1 to 22
May 25th 1887
S. B.

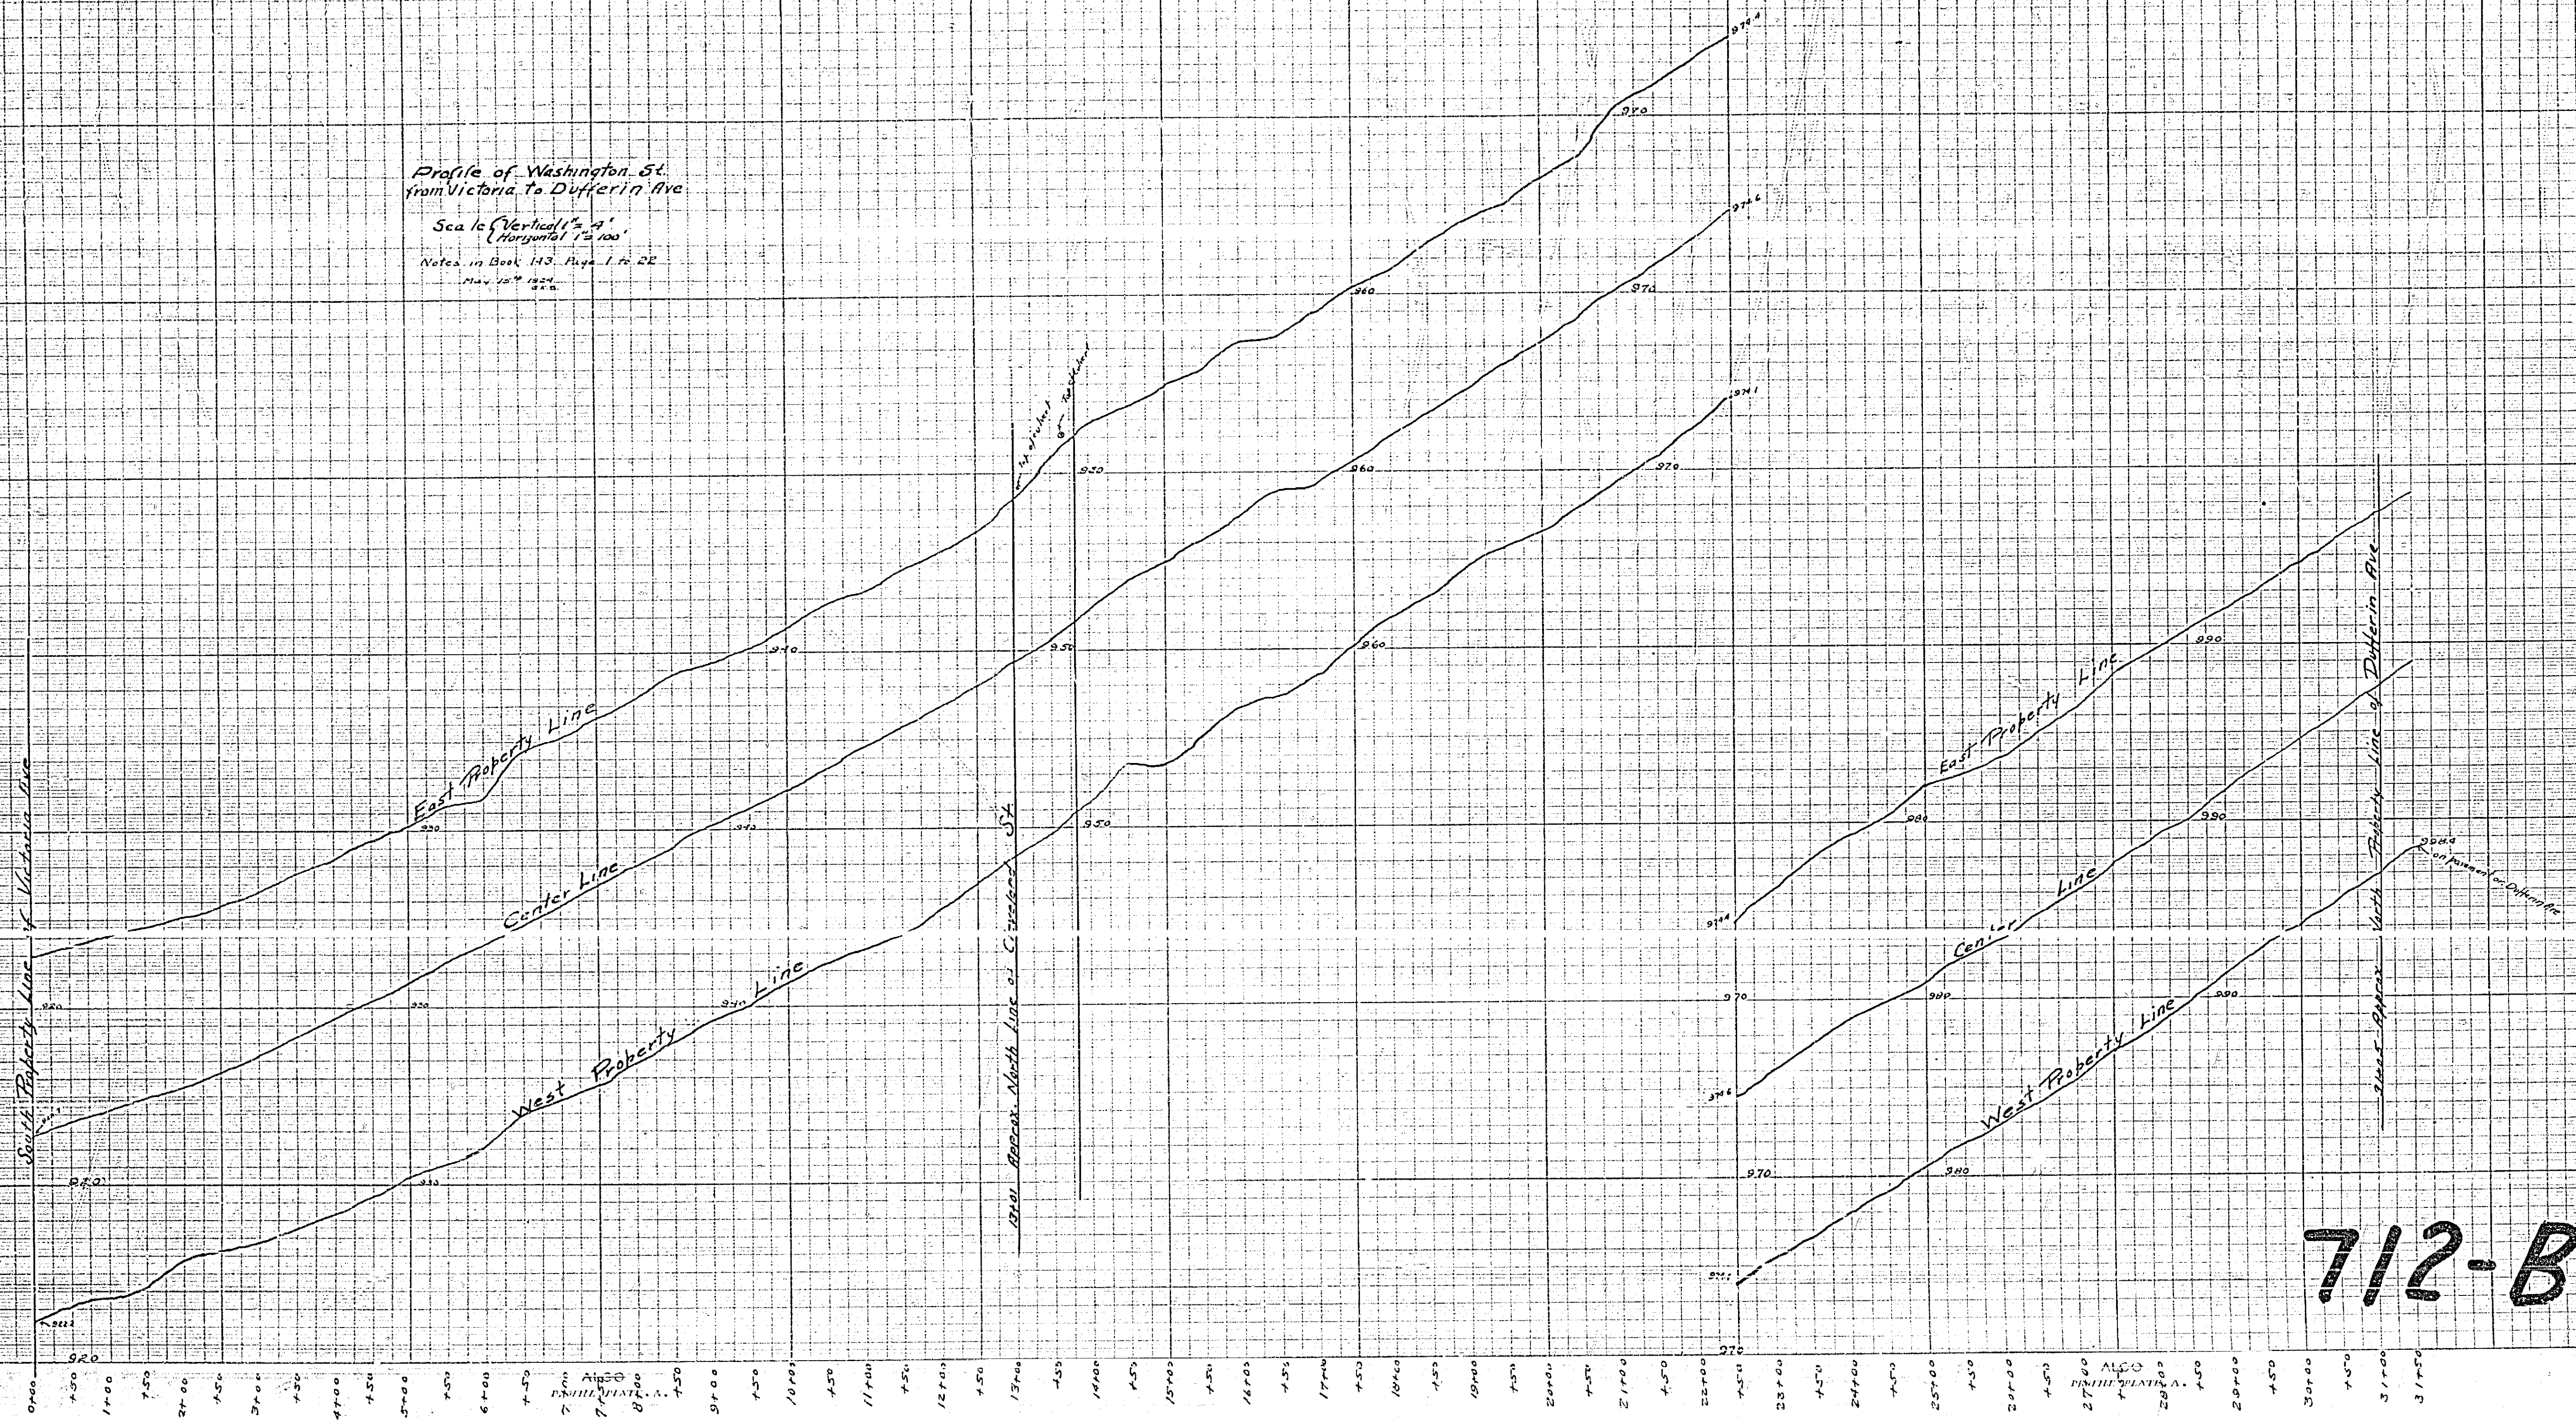

712-B