
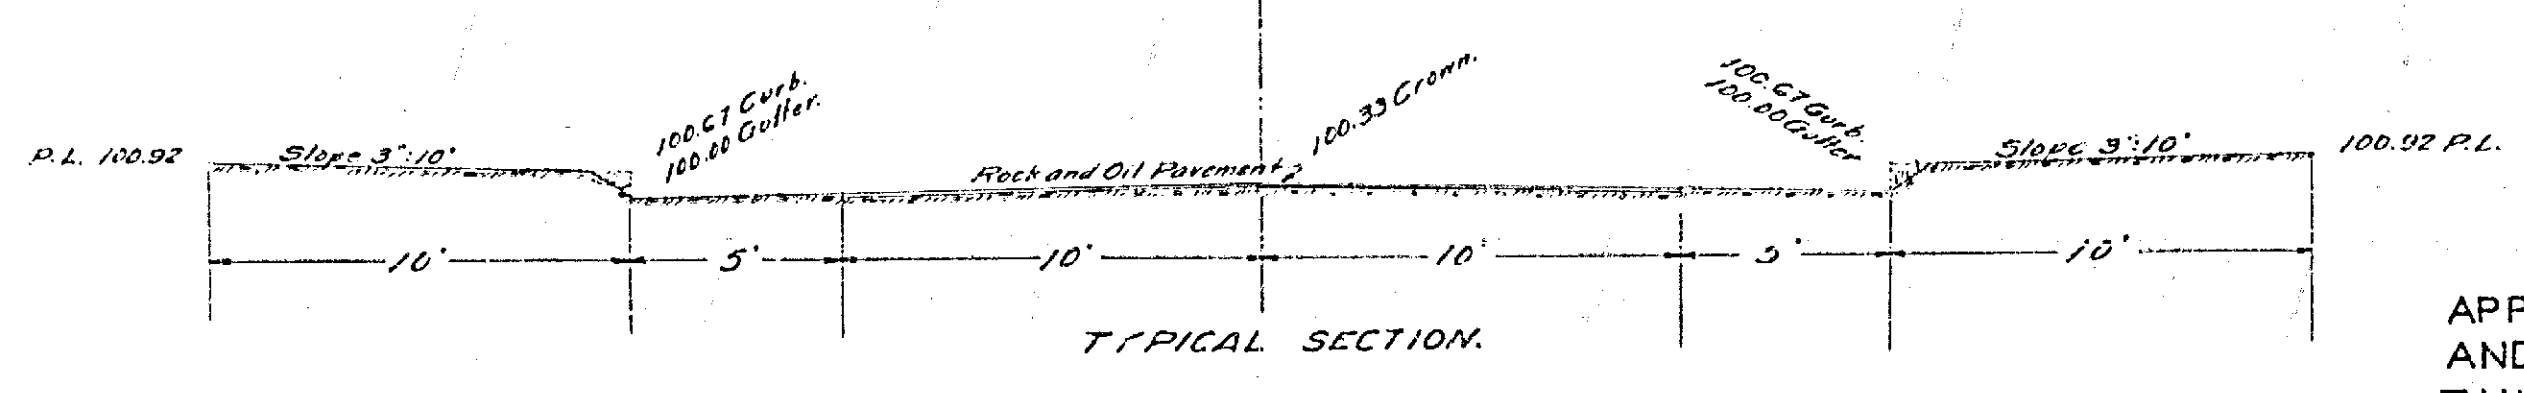


PLAN & PROFILE
 MCKENZIE ST.
 CITY OF RIVERSIDE - ENG. DEPT.
 F.B. 280-50
 MARCH 1934
 1" = 40'

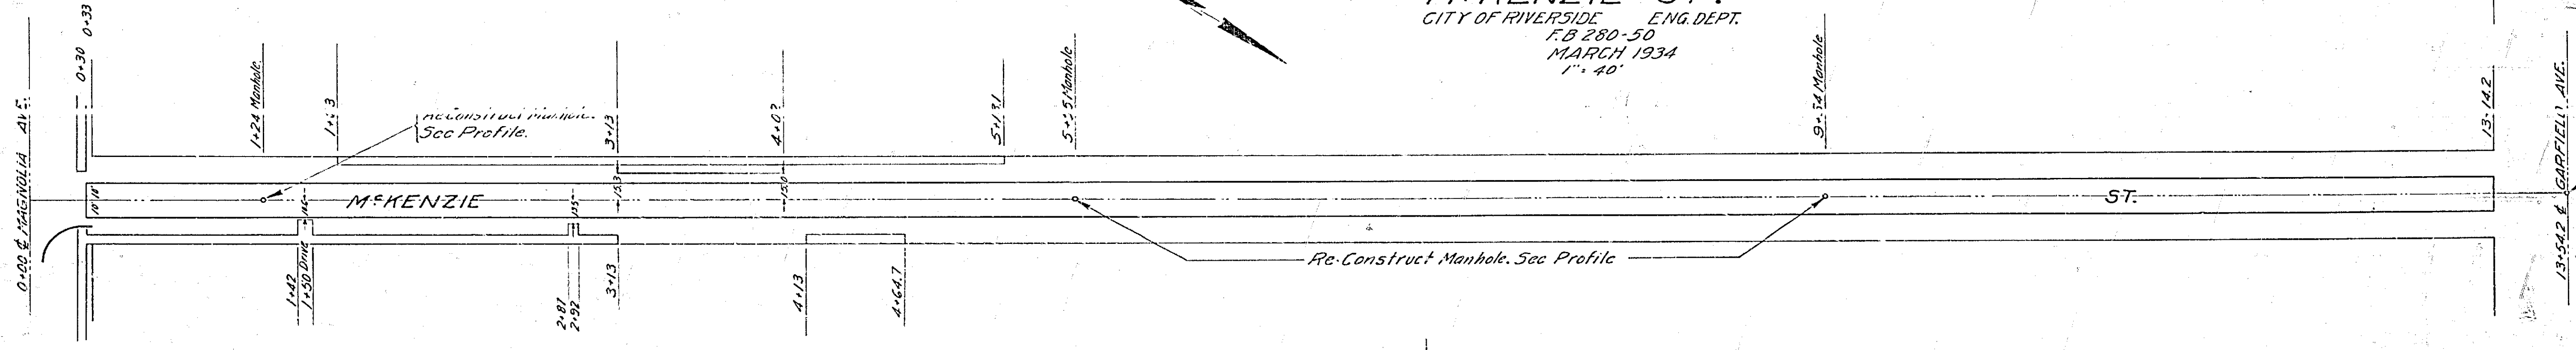

APPROVED AND ADOPTED BY THE MAYOR
 AND COUNCIL OF THE CITY OF RIVERSIDE
 THIS 19TH DAY OF JUNE 1934.

W. J. ...
 CITY CLERK, CITY OF RIVERSIDE.

713-B