



**MAP SHOWING SEWER  
TO BE CONSTRUCTED IN  
BLOCKS 11 AND 26  
VILLAGE OF ARLINGTON**  
LEE NAFZGAR CITY ENGINEER

**Legend**  
Sewer to be constructed shown thus: ————  
Constructed sewer shown by broken line: - - - - -  
District to be assessed bounded by a green line thus: ————





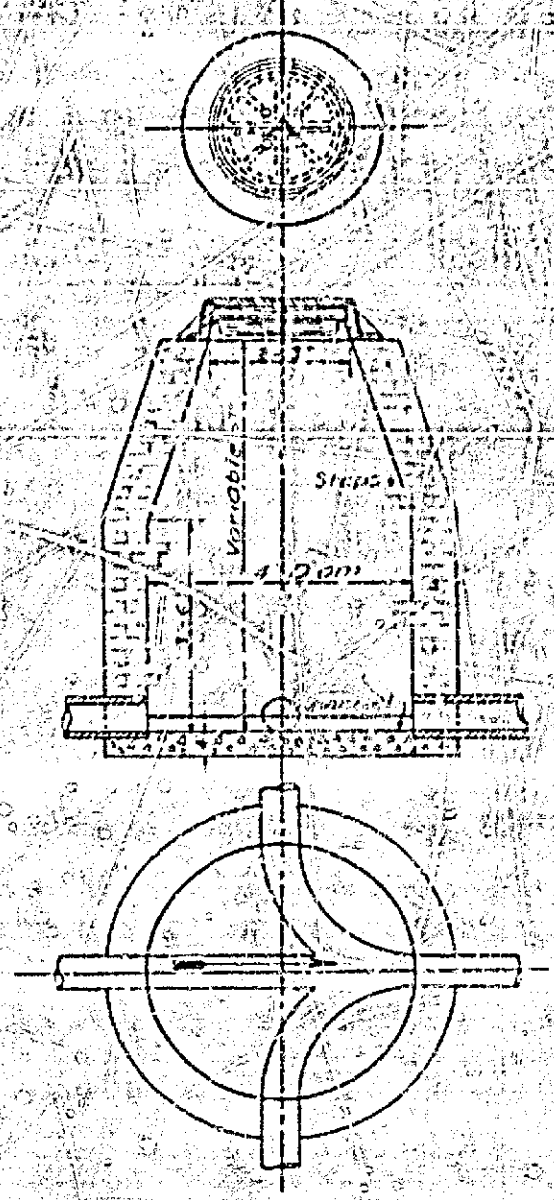


**Detail of Cleanout**  
Quantities for one  
1. 2.46 ft. branch  
2. 1/4" bend  
3. Vitrified pipe  
4. Type B Manhole cover  
5. or 1/4" dia.


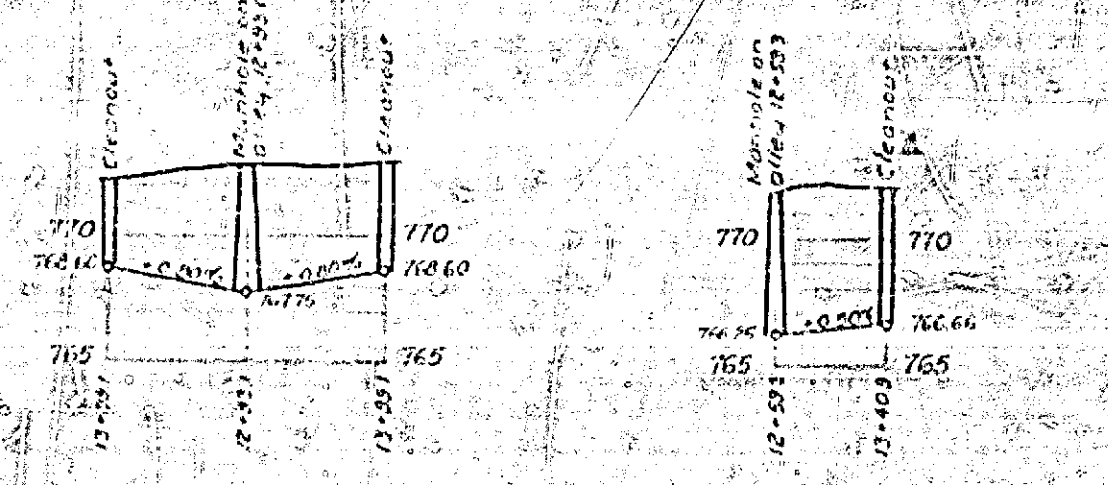

Plan of Type A Manhole

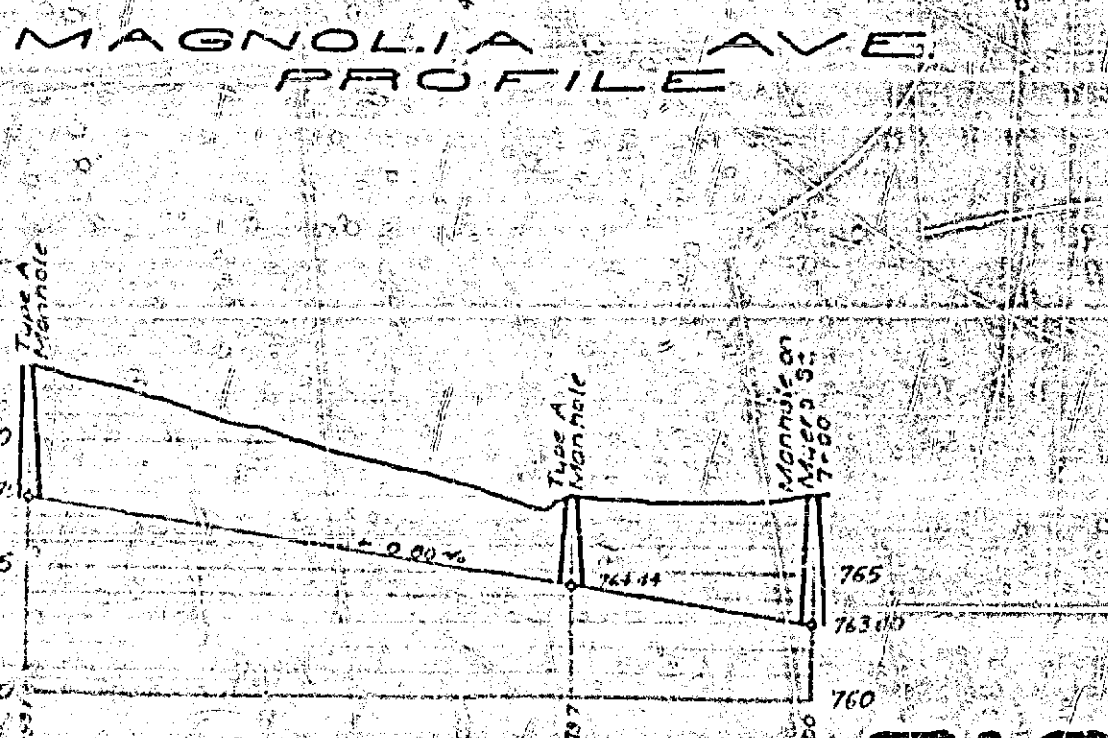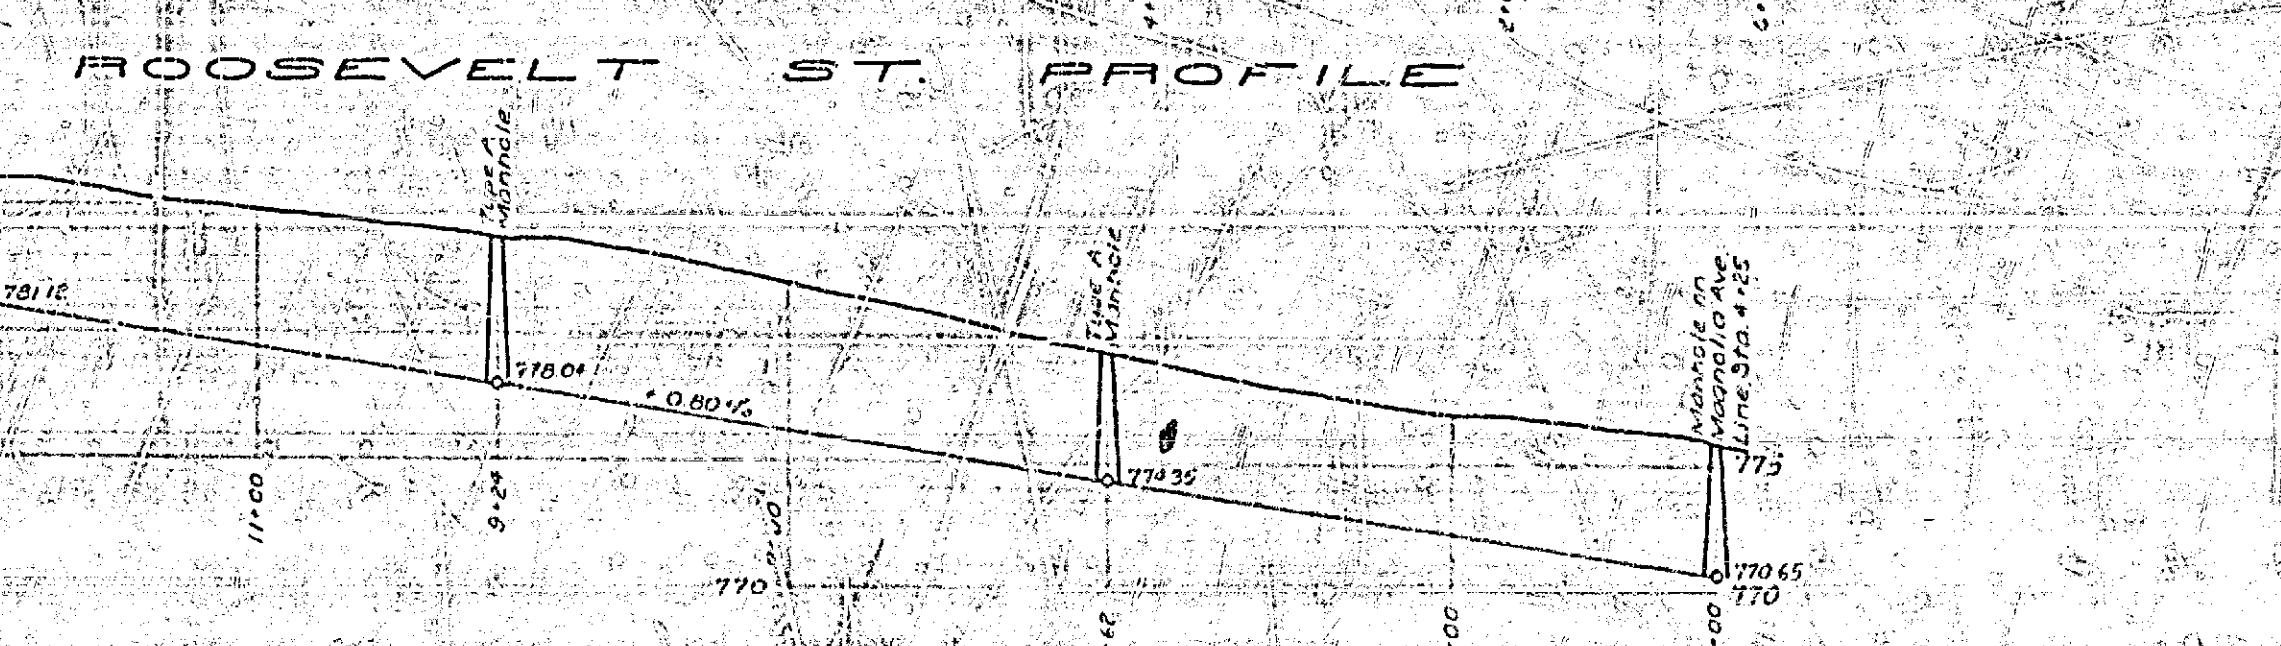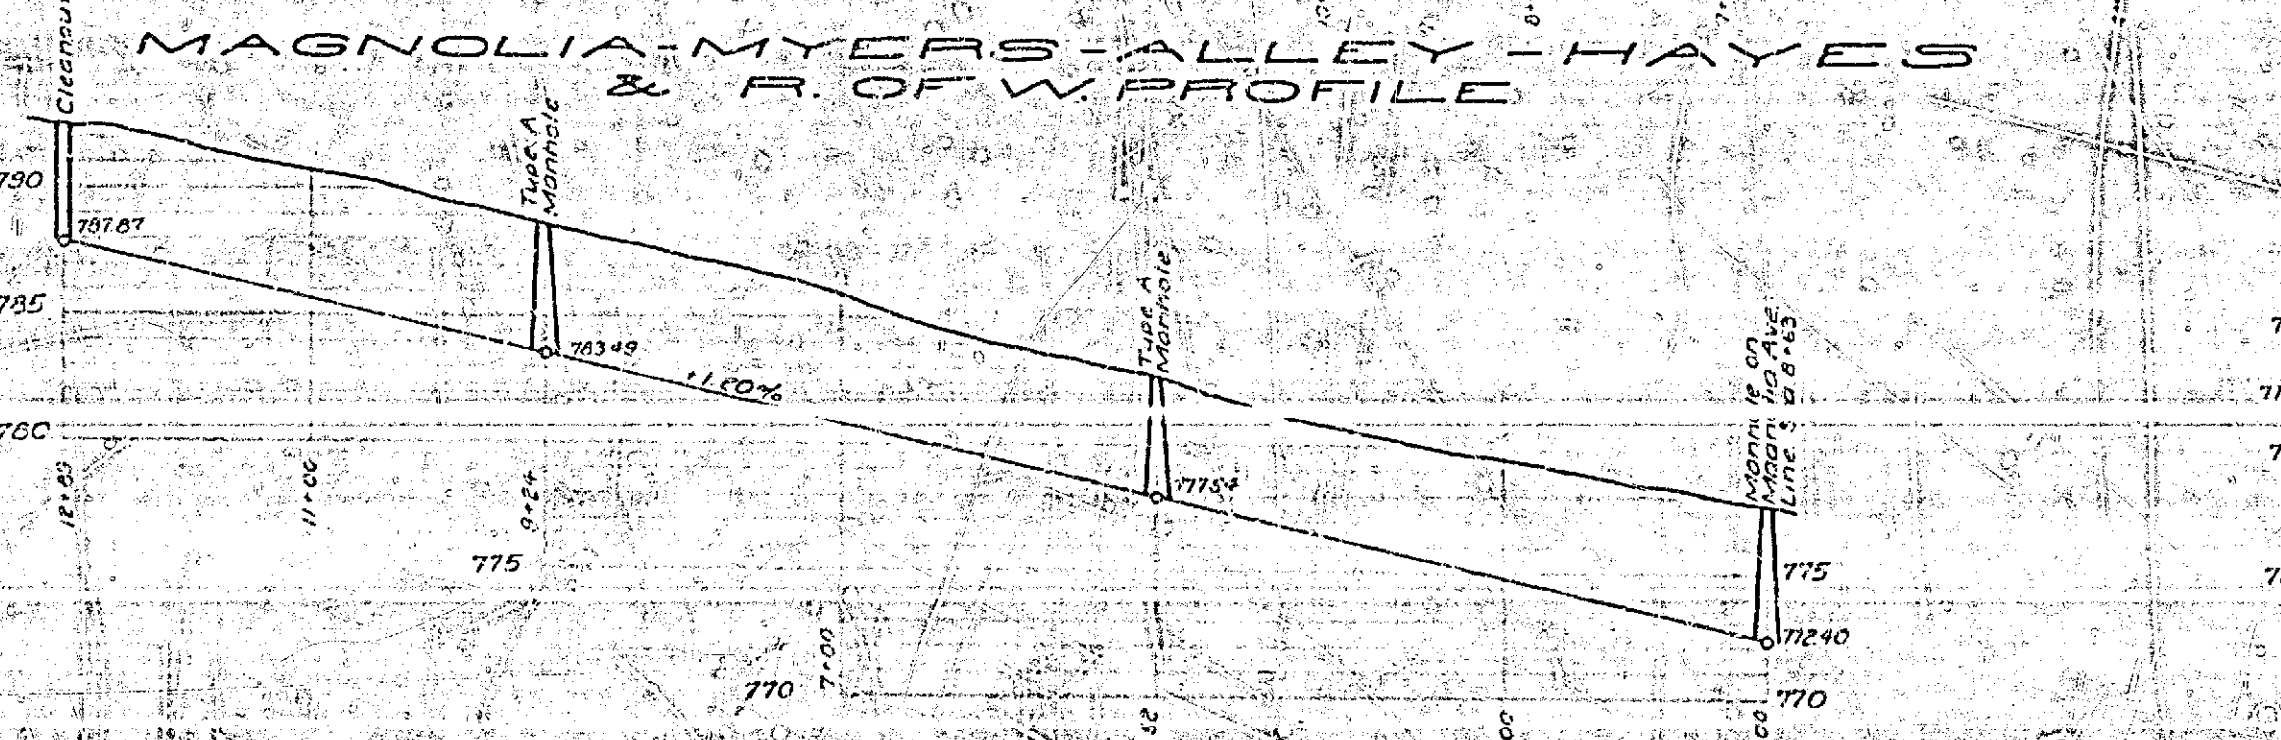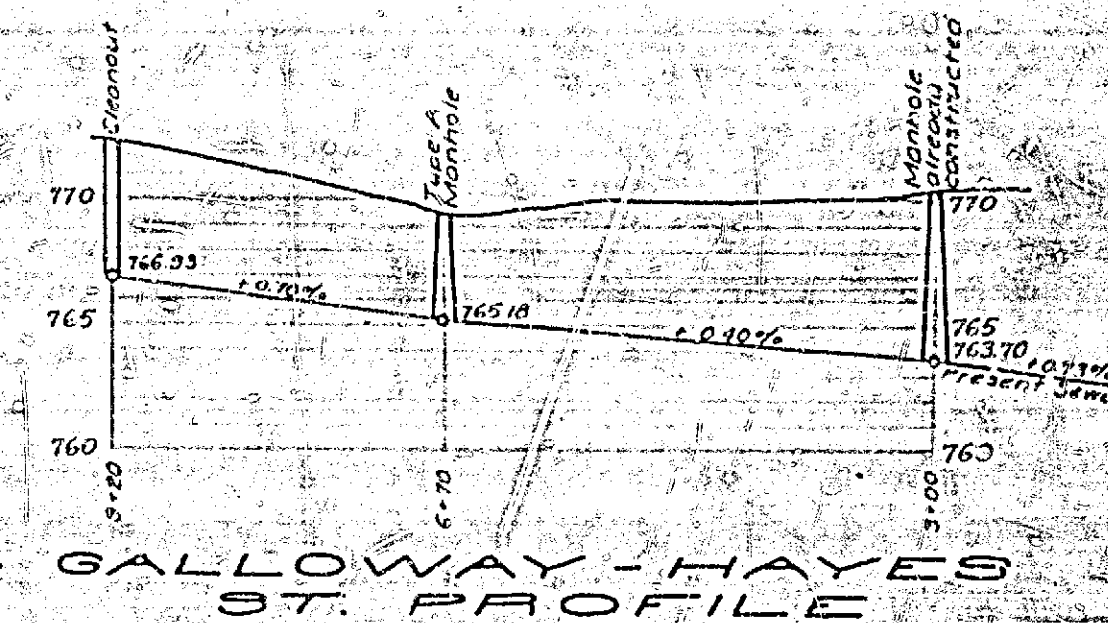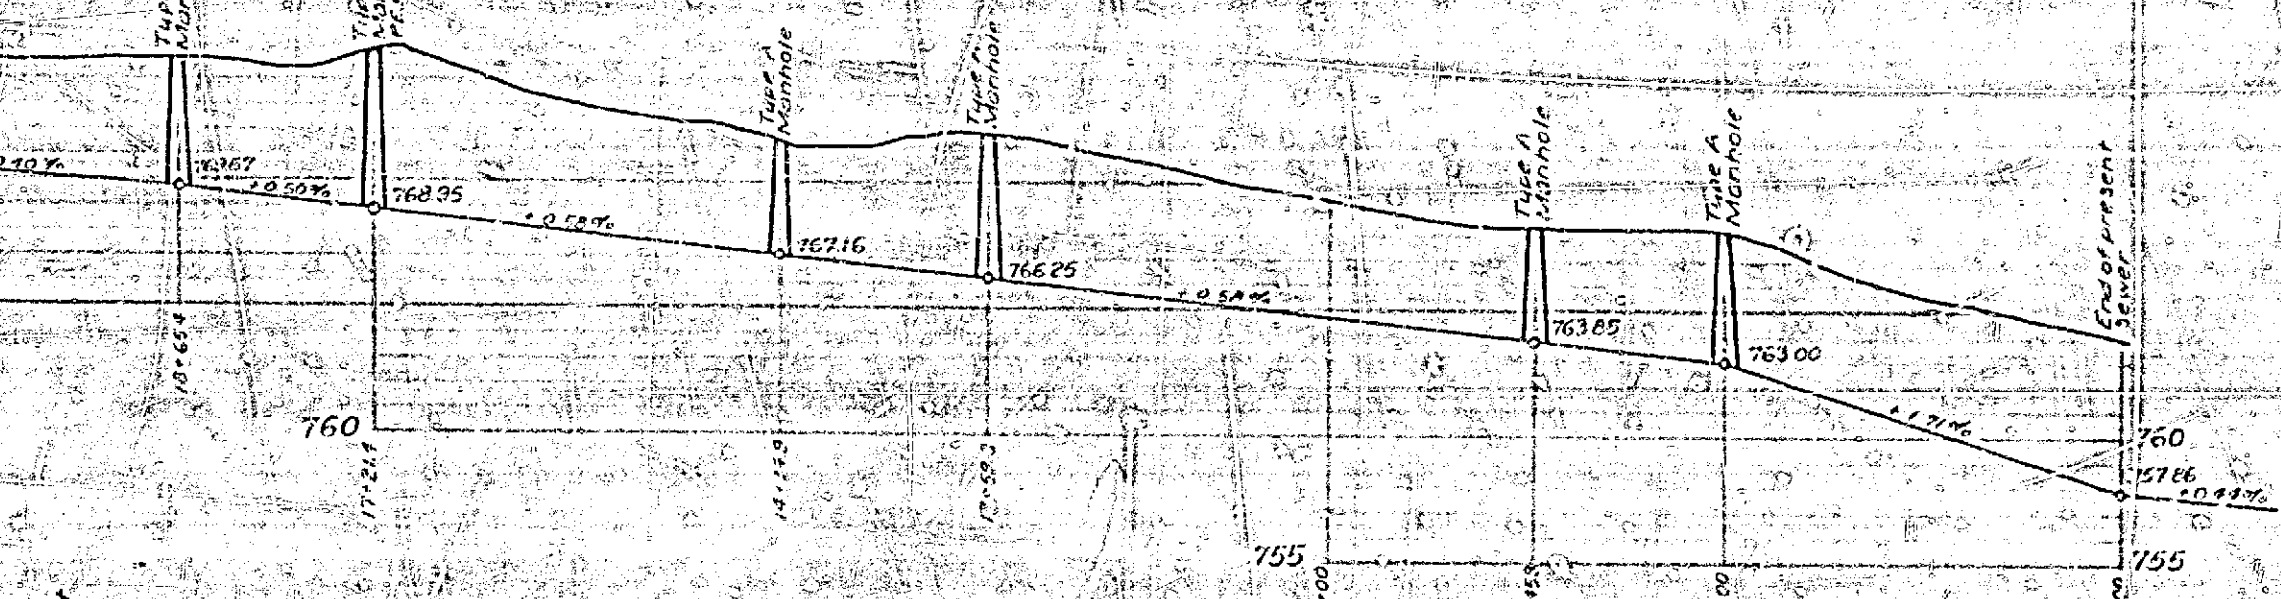

TAFT ST. PROFILE

HAYES ST. AND ALLEY PROFILE



Scales: (Hor. 1" = 100 Ft.)  
(Ver. 1" = 5 Ft.)

**718-D**

MAP NO. 775