



55.

A-CIT


A-CIT

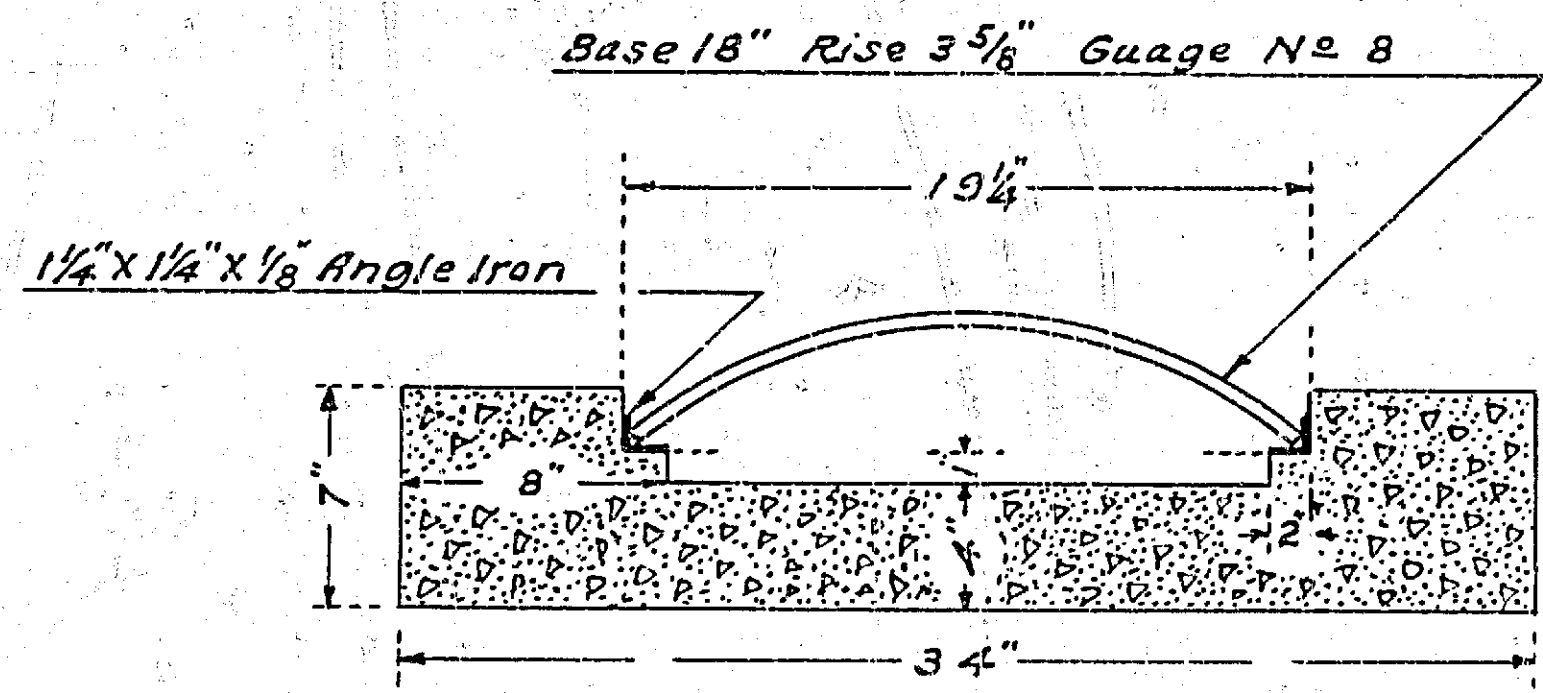

SECTION OF CULVERT
Scale 1/2" = 1 Ft.

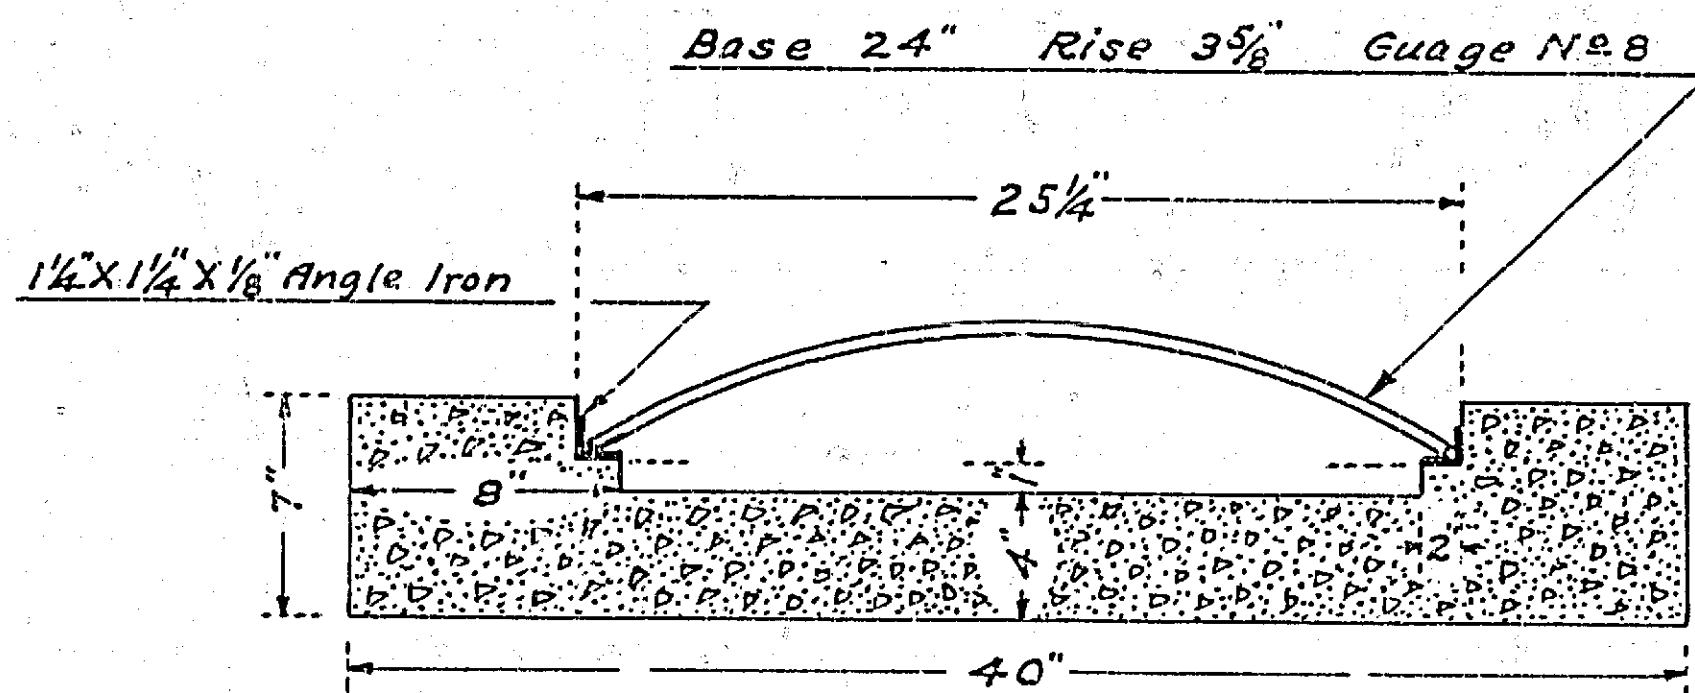

SECTION OF CULVERT
Scale 1/2" = 1 Ft.

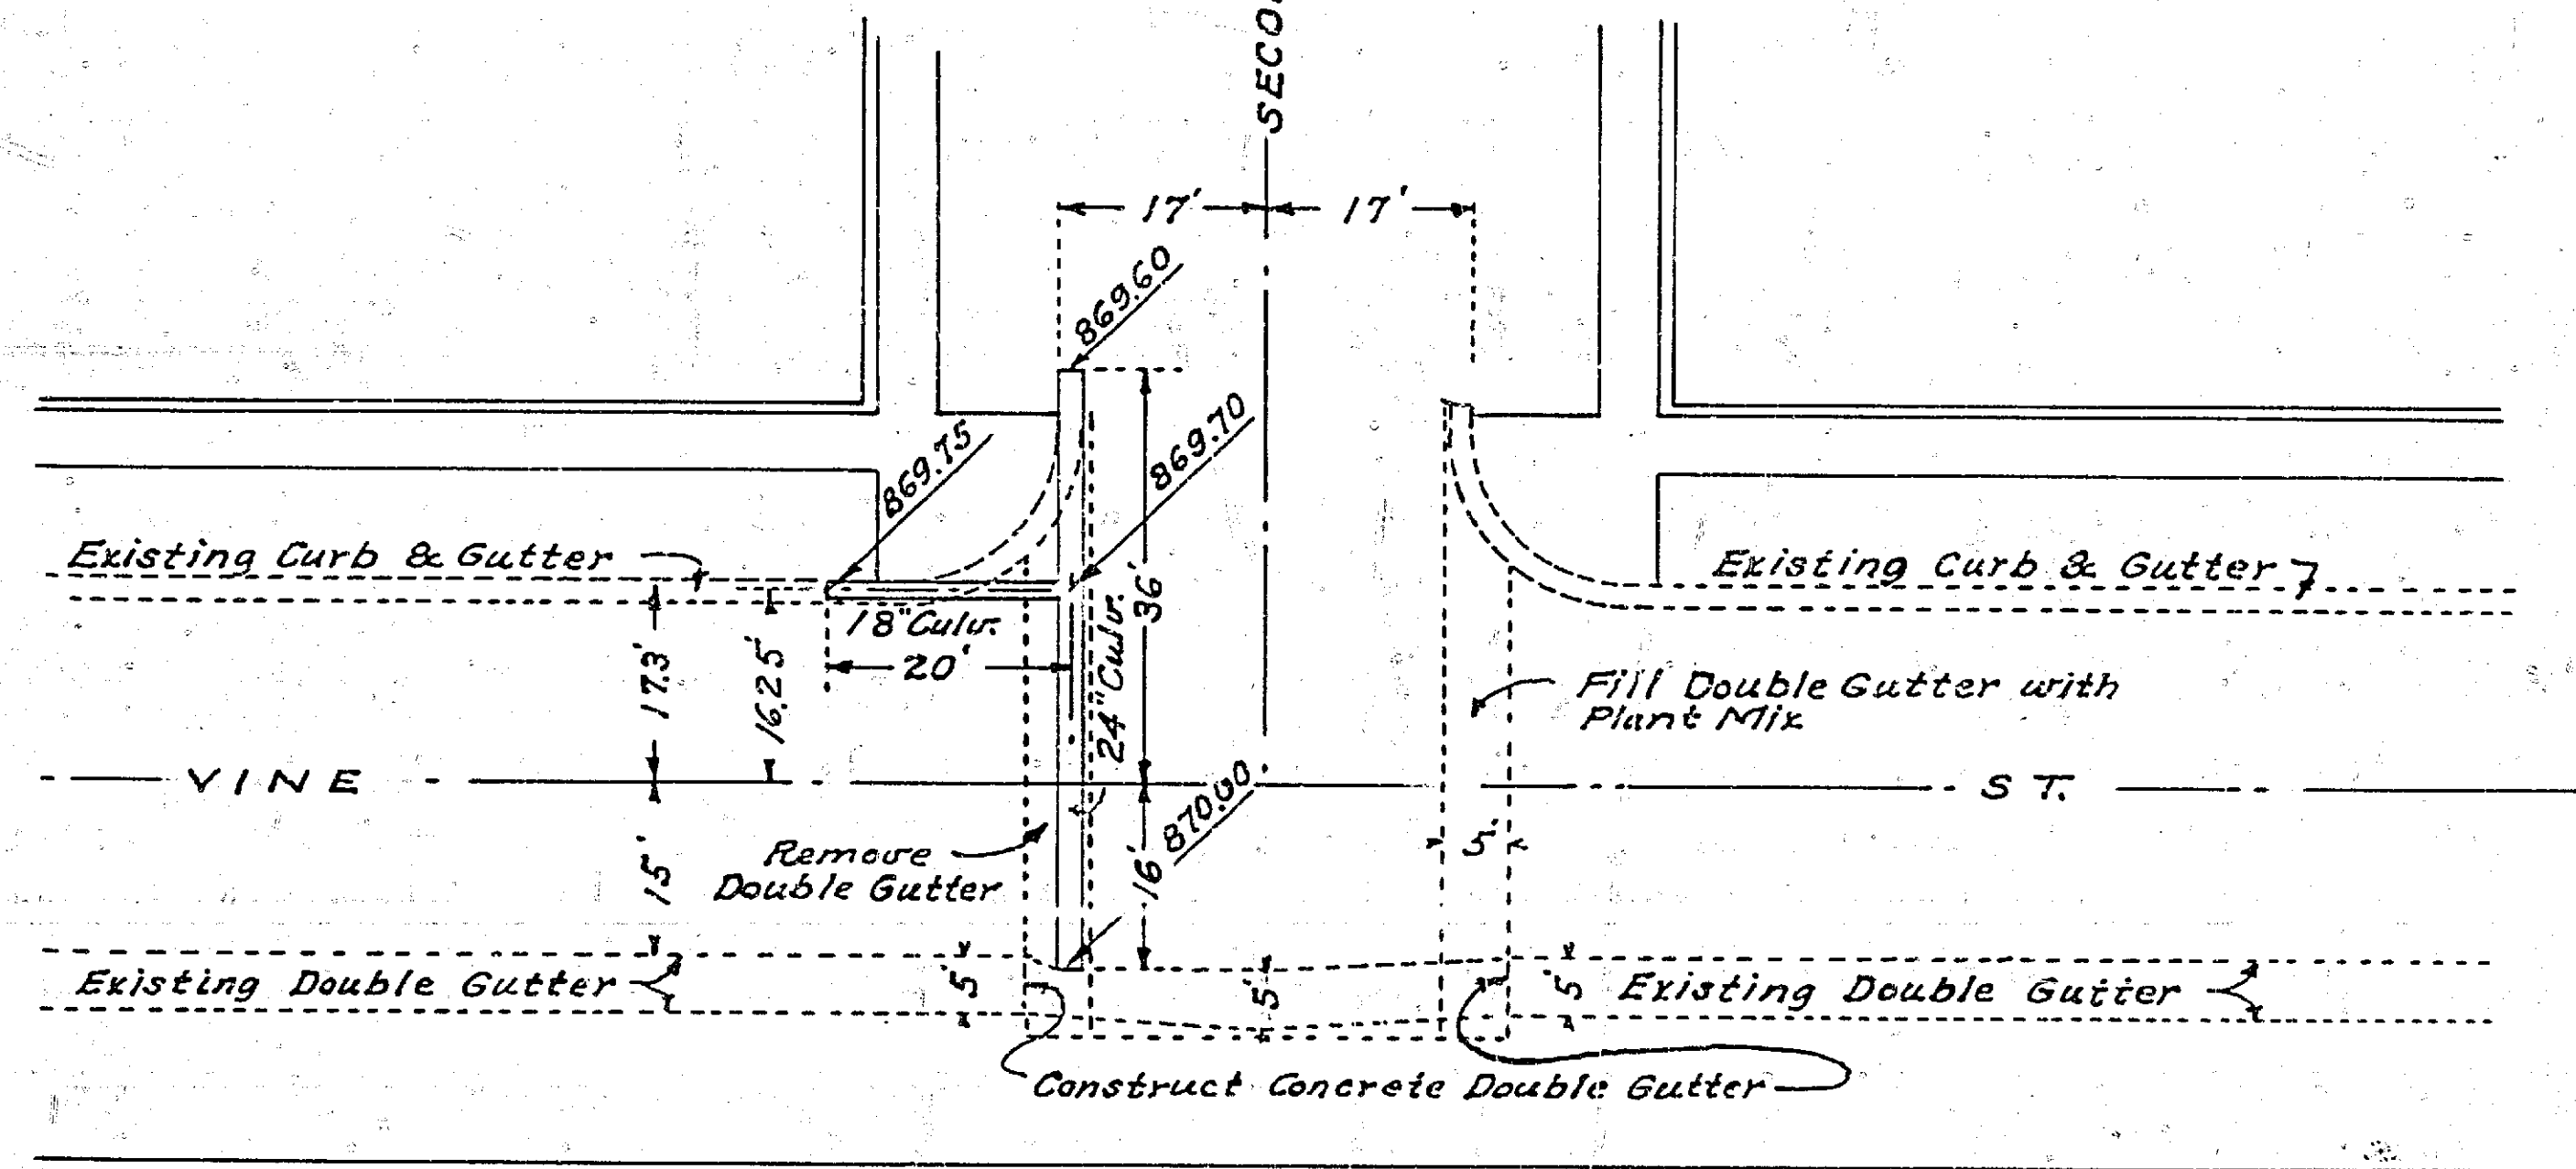

SCALE 1" = 20'

VINE STREET & SECOND STREET
CORRUGATED METAL CULVERT
ENG. DEPT. RIVERSIDE, CALIF.
July 21, 1936.

719-A

A-CIT

A-CIT

82.

11.

82.

11.