

34.

34.

55.

55.

11.

11.

11.

11.

82.

82.

82.

82.

11.


11.

11.

11.

55.

55.

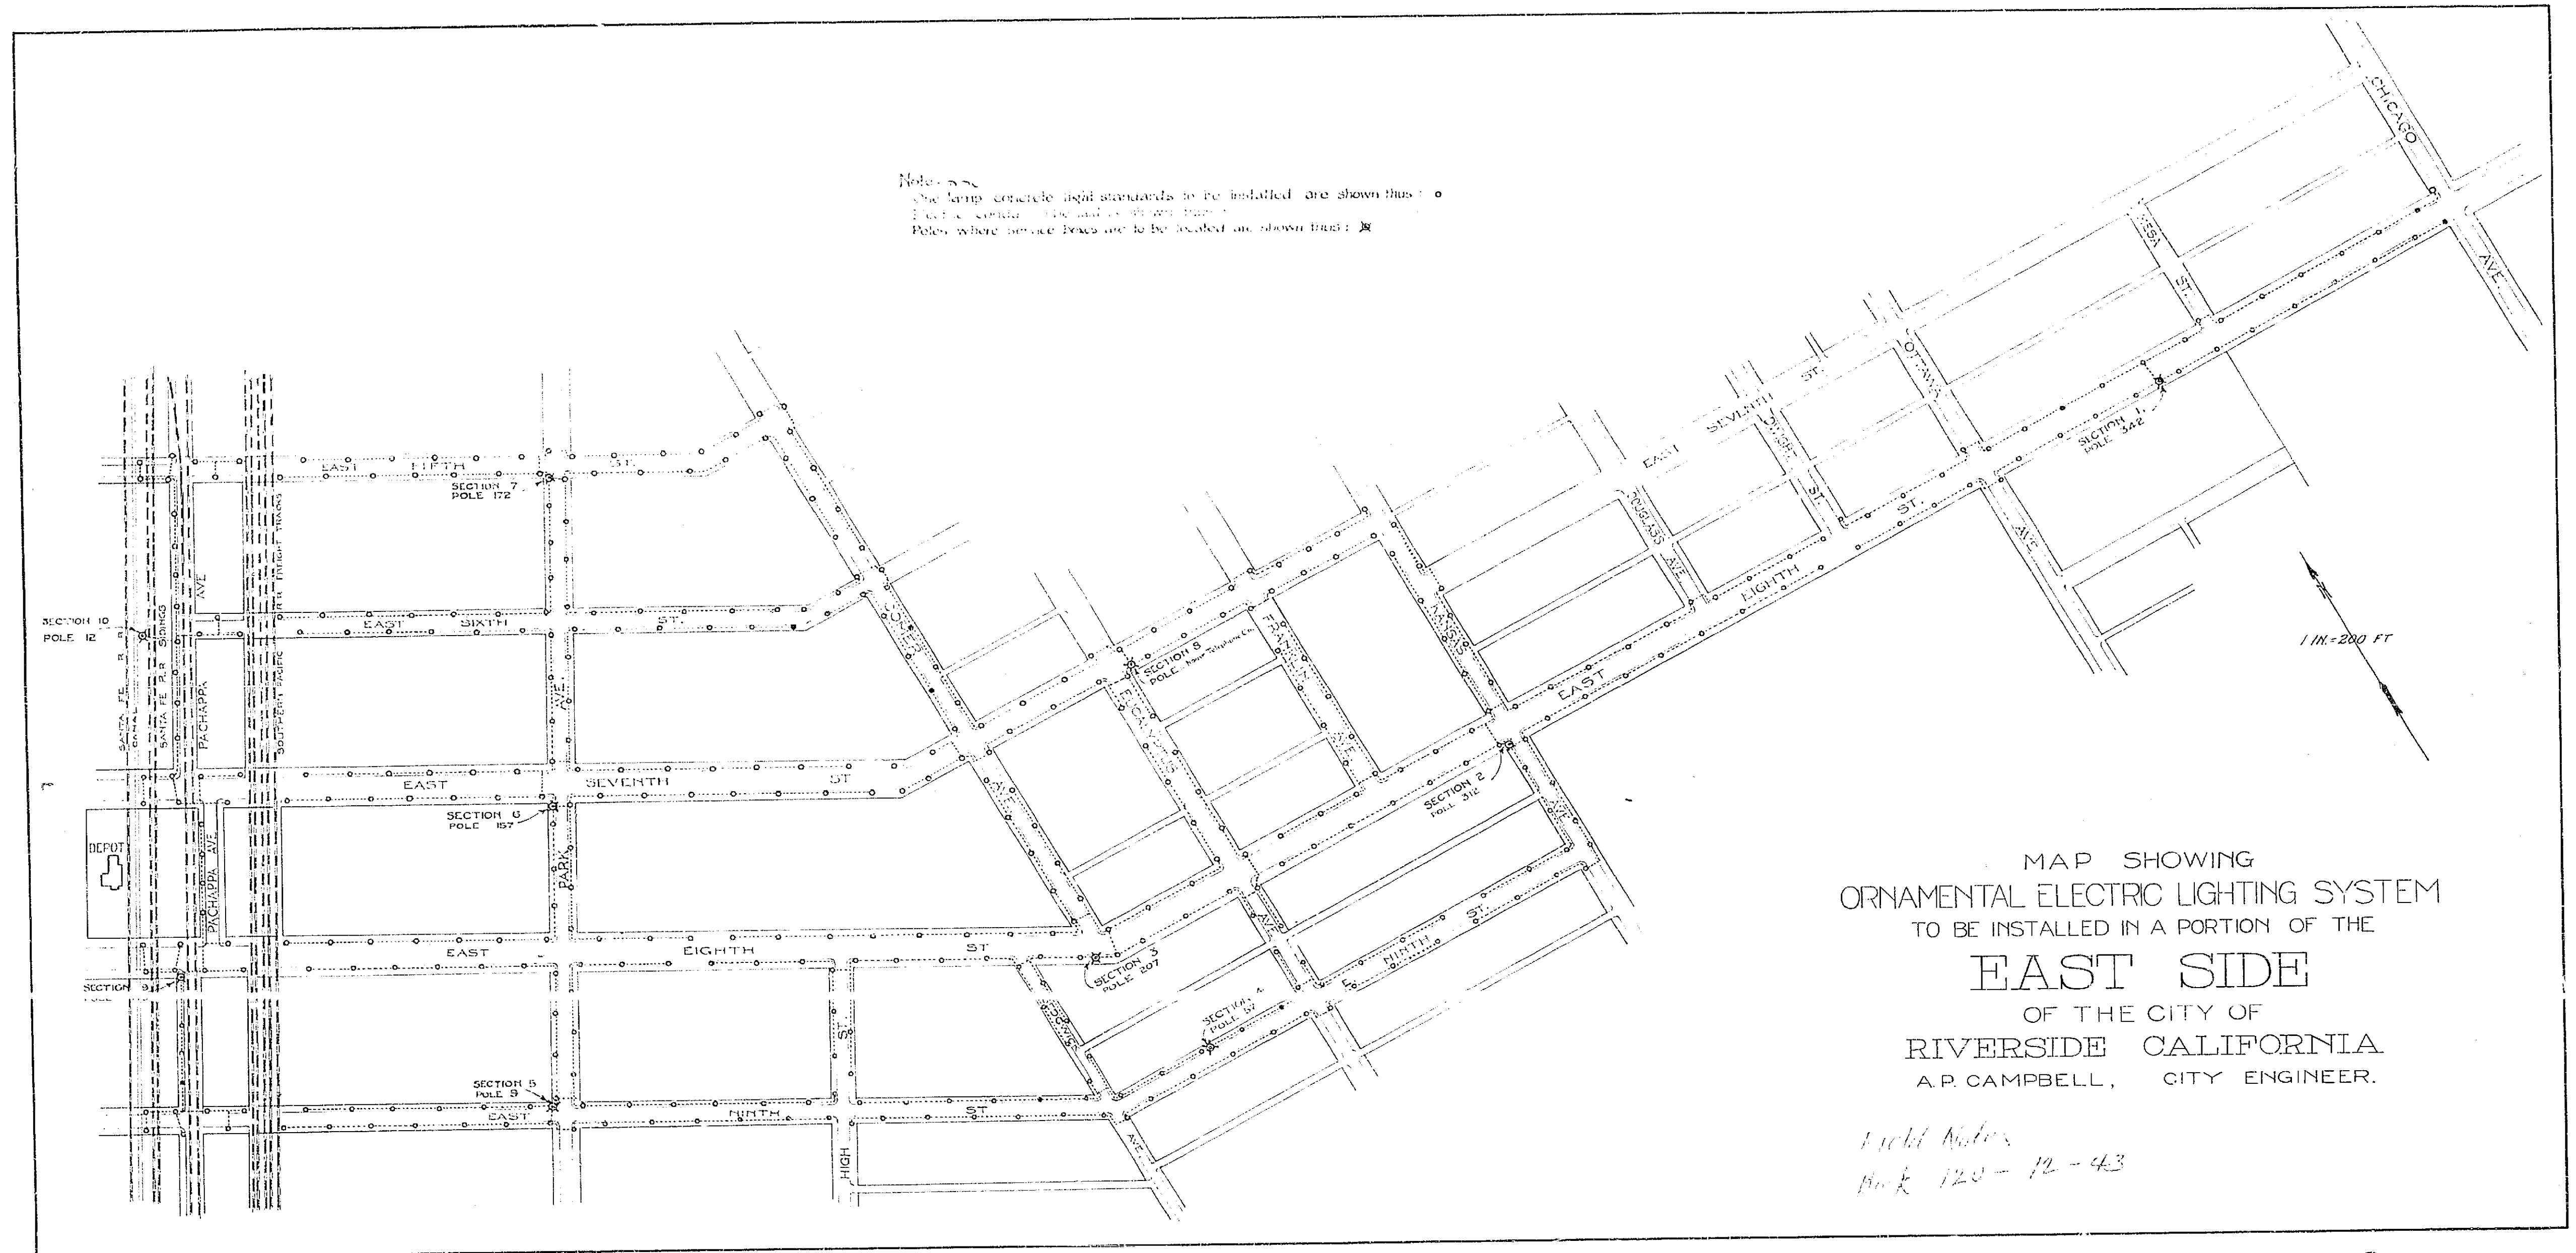

MAP SHOWING  
 ORNAMENTAL ELECTRIC LIGHTING SYSTEM  
 TO BE INSTALLED IN A PORTION OF THE  
**EAST SIDE**  
 OF THE CITY OF  
 RIVERSIDE CALIFORNIA.  
 A.P. CAMPBELL, CITY ENGINEER.

*Light Notes  
 Book 120-12-43*

**720**