
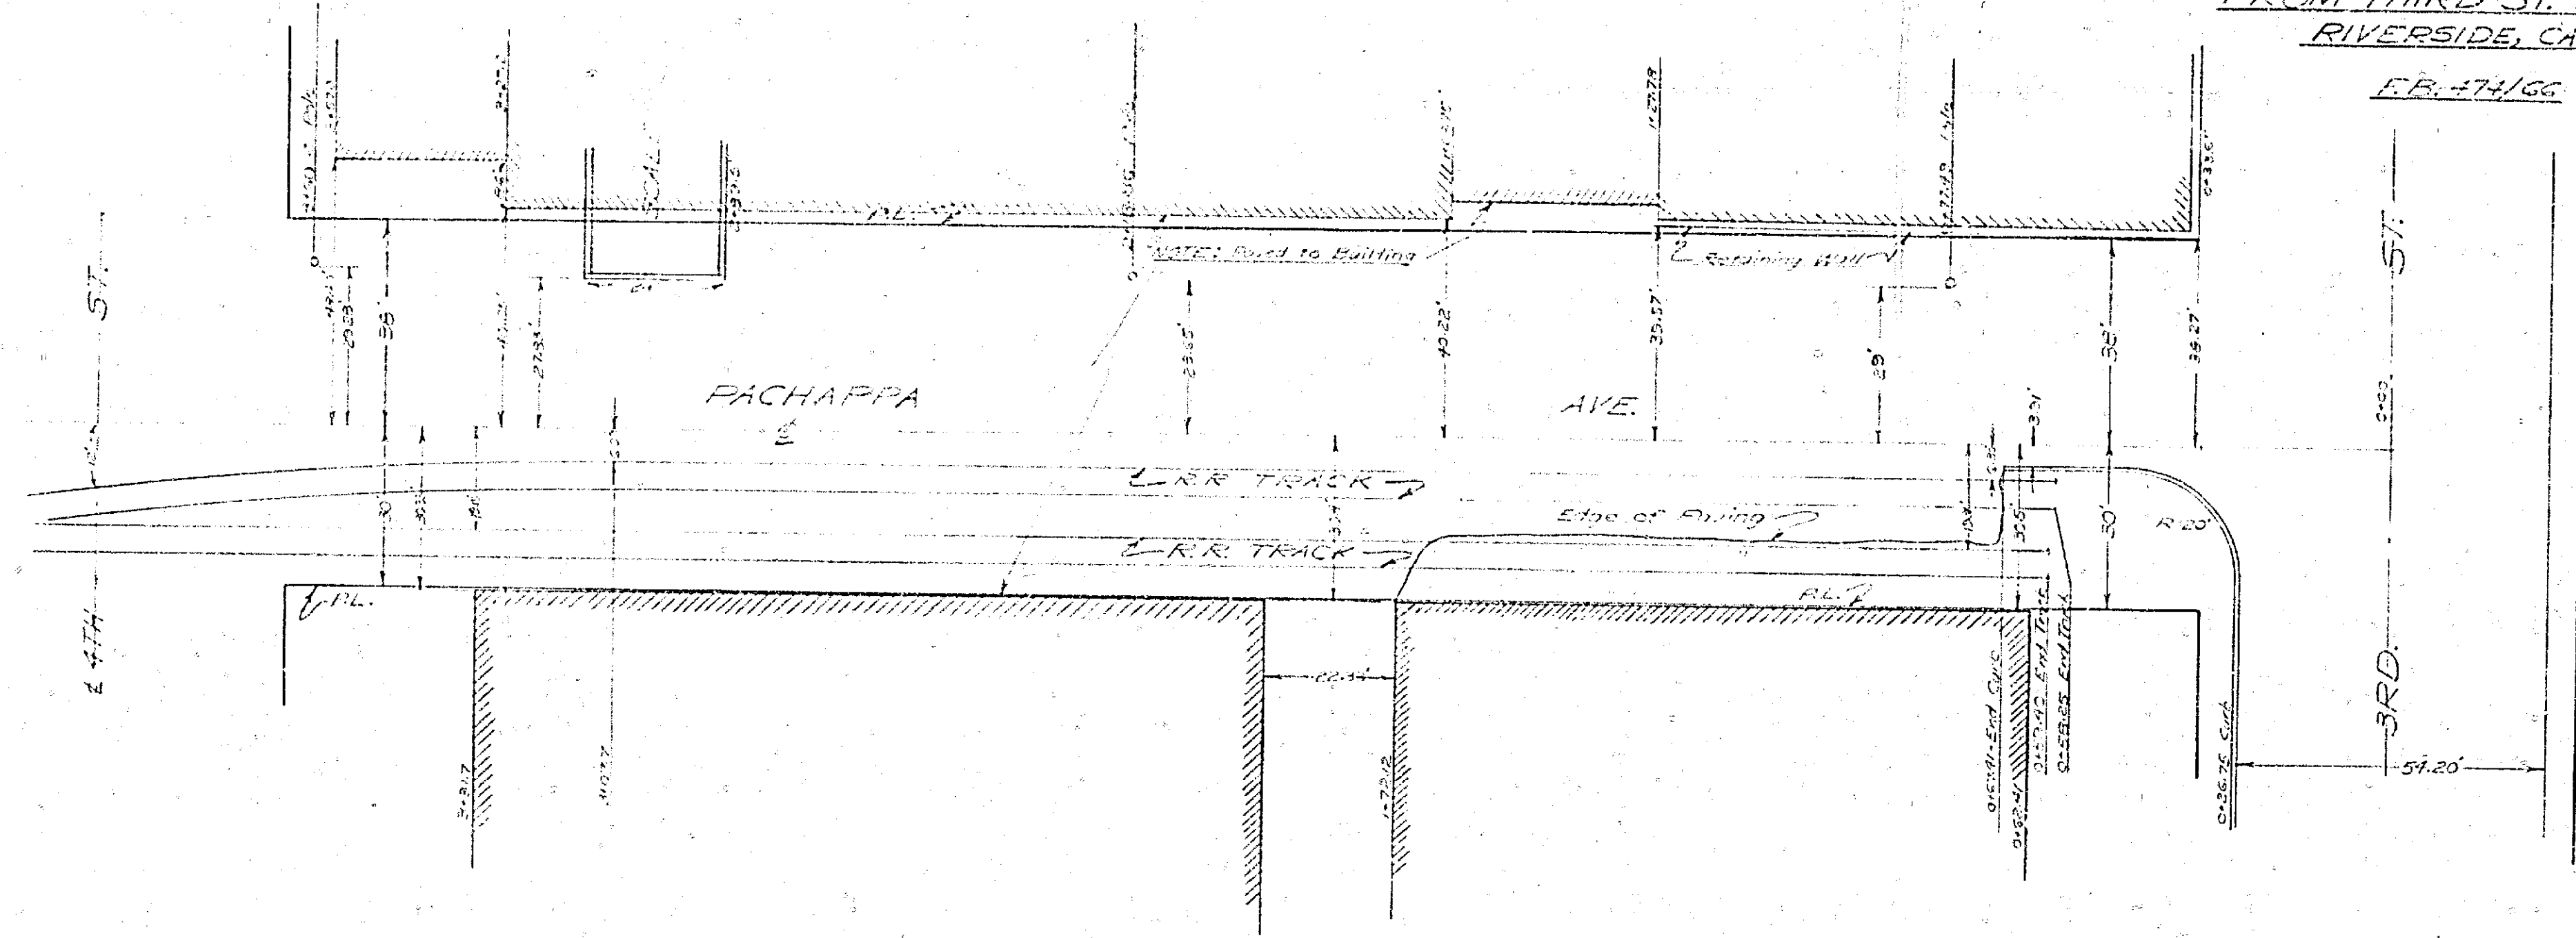


150-D

PLAT NO. 720-D
SHOWING TOPOGRAPHY ON
PACHAPPA AVENUE
FROM THIRD ST. TO FOURTH ST.
RIVERSIDE, CALIFORNIA

F.B. 474/GC

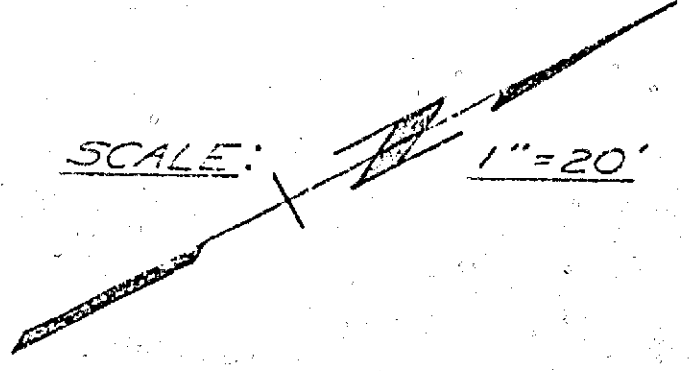

720-D

150-D

35.0
13.0
11.0
8.2
8.8
11.0
11.0
35.0

35.0
11.0
11.0
8.2
8.2
11.0
11.0
35.0