

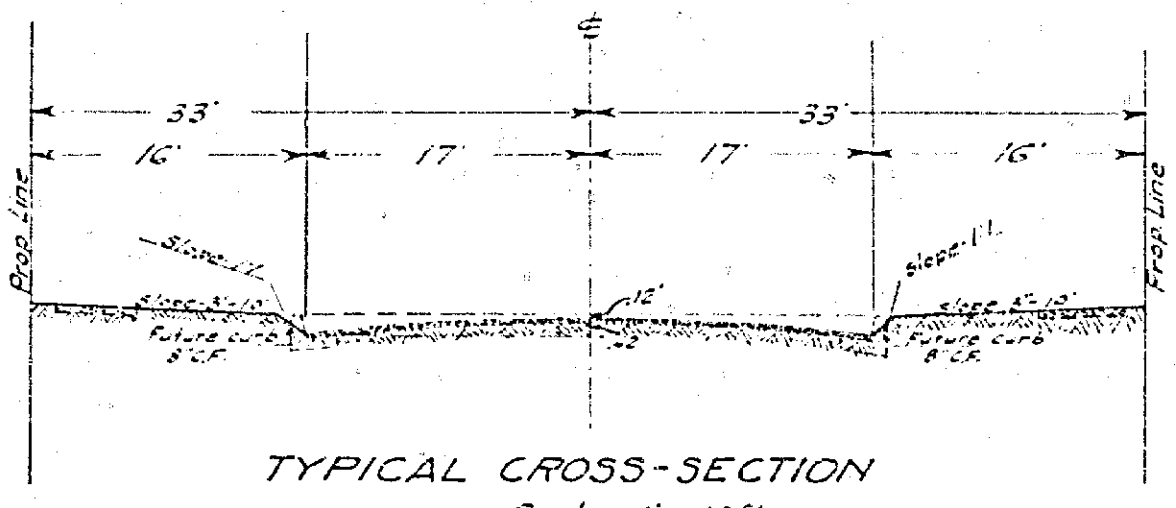
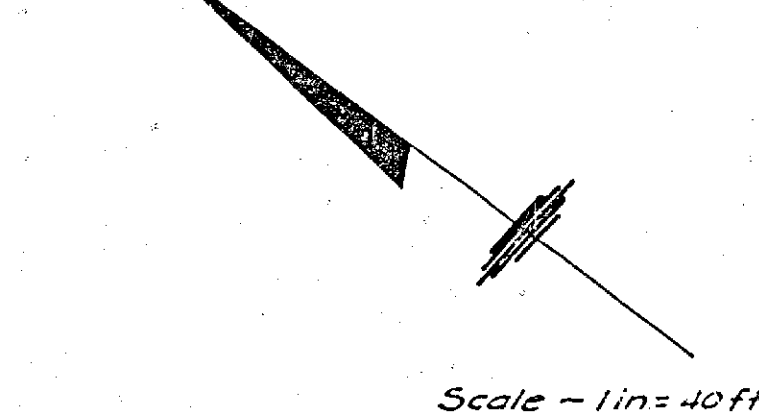


PROFILE

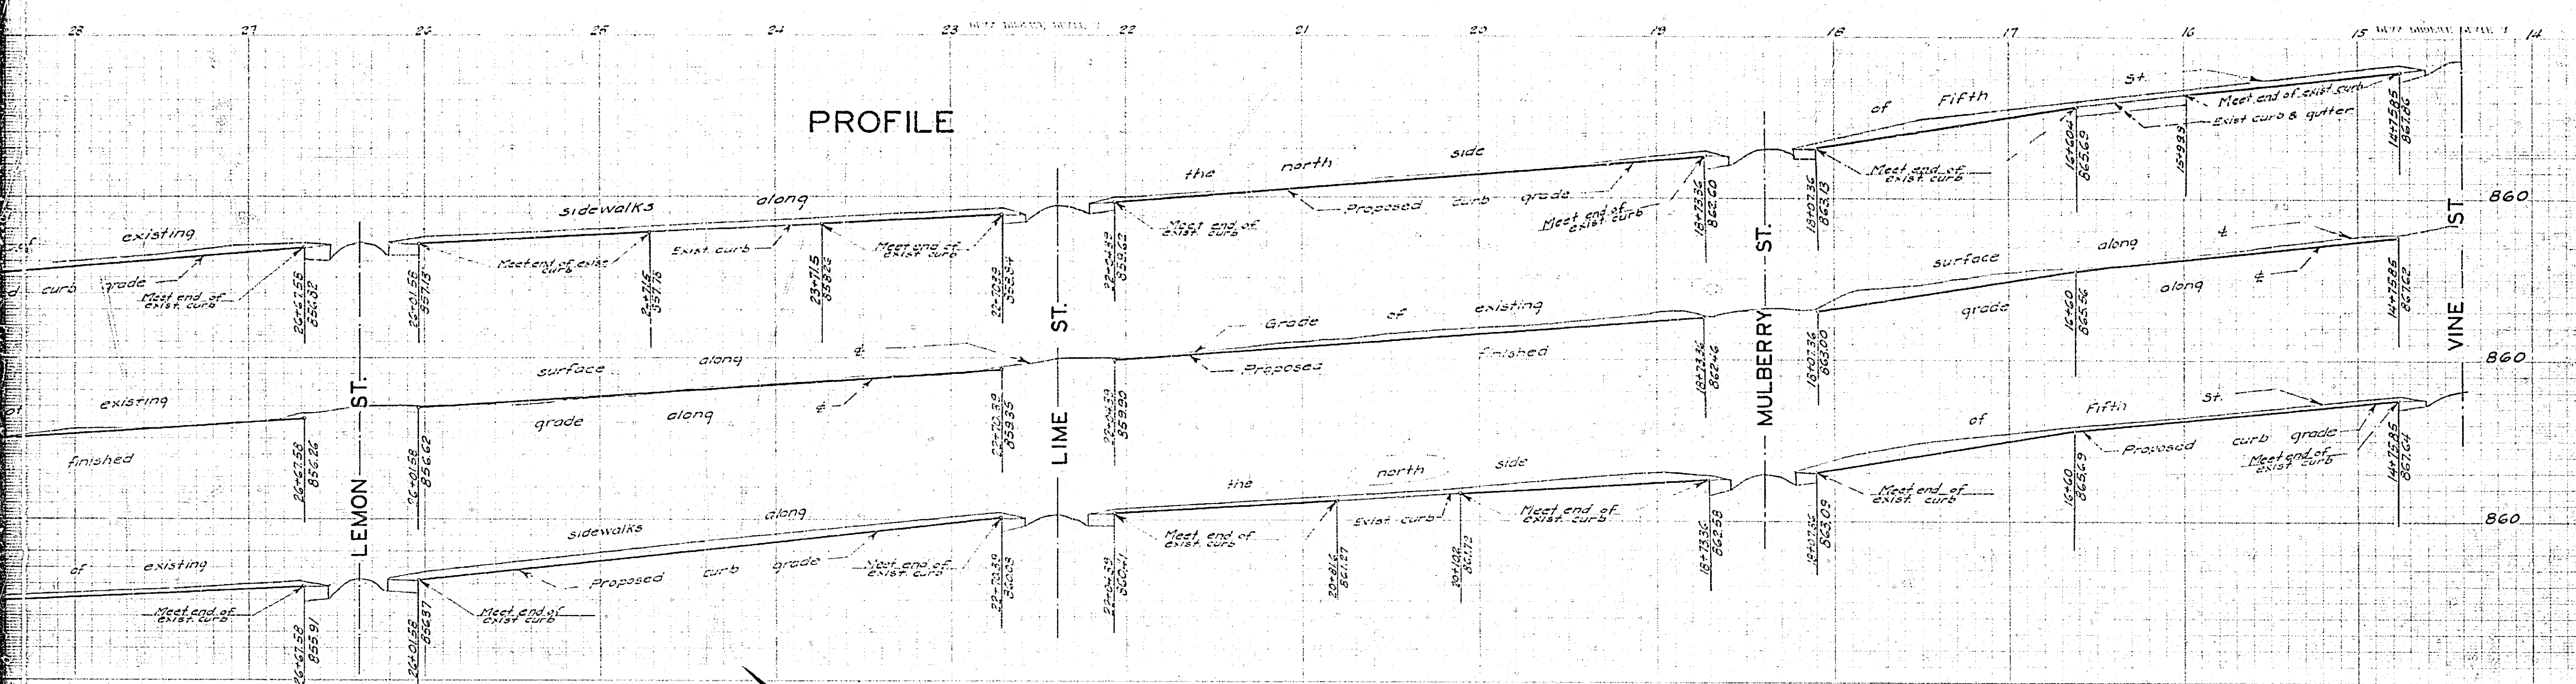

PLAN

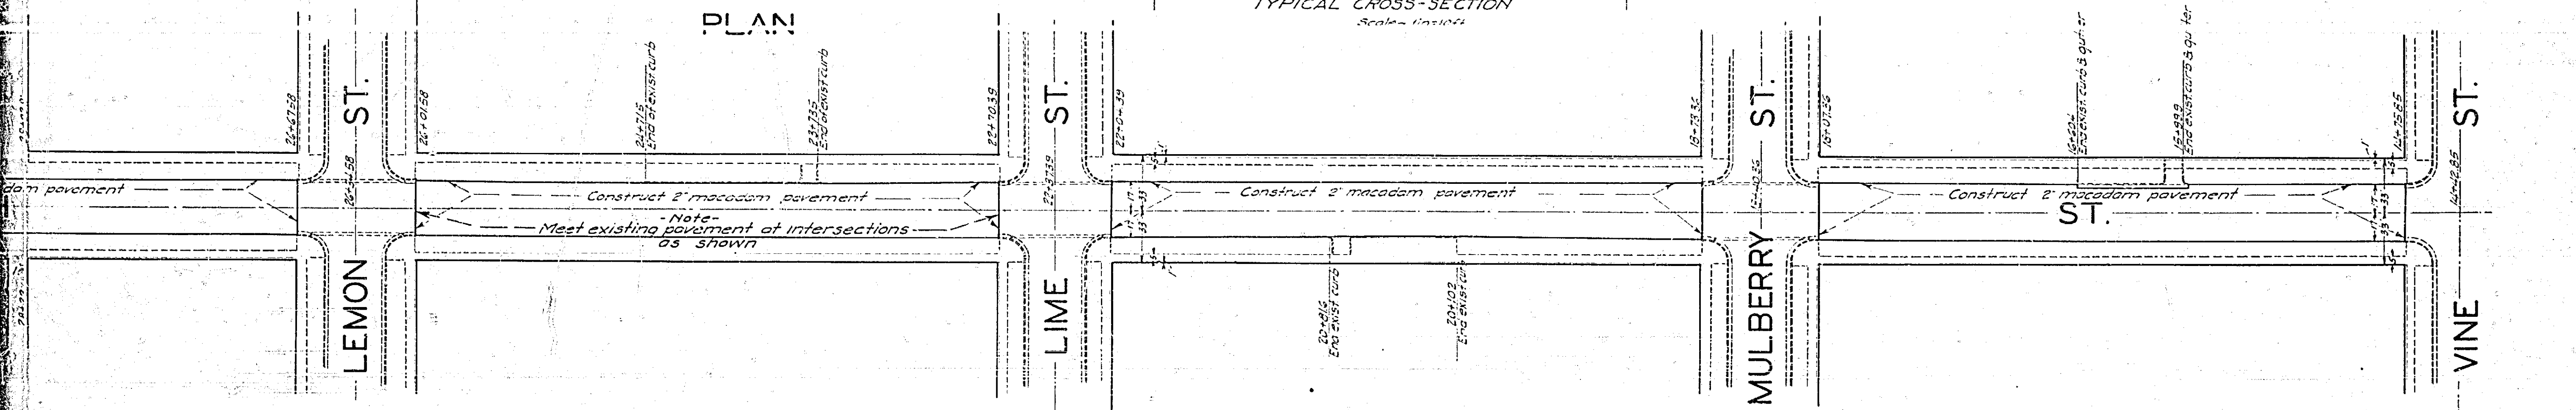

733

PLAN AND PROFILE OF THE PROPOSED STREET IMPROVEMENT FIFTH ST.

ENGINEERING DEPT. CITY OF RIVERSIDE APRIL 1934


FIELD BOOKS
208 PG. 3 — 286 PG. 28

ELEVATIONS SHOWN HEREON ARE U.S.G.S. DATUM
WHICH IS THE OFFICIAL CITY DATUM PLANE AS
ESTABLISHED BY ORD. NO. 551 N.S.

Constructed by Street Dept. 1934. W.P.A. Labor.

APPROVED AND ADOPTED BY THE MAYOR AND COUNCIL
OF THE CITY OF RIVERSIDE THIS 19TH DAY OF JUNE 1934

Edmund Hayes
CITY CLERK, CITY OF RIVERSIDE.

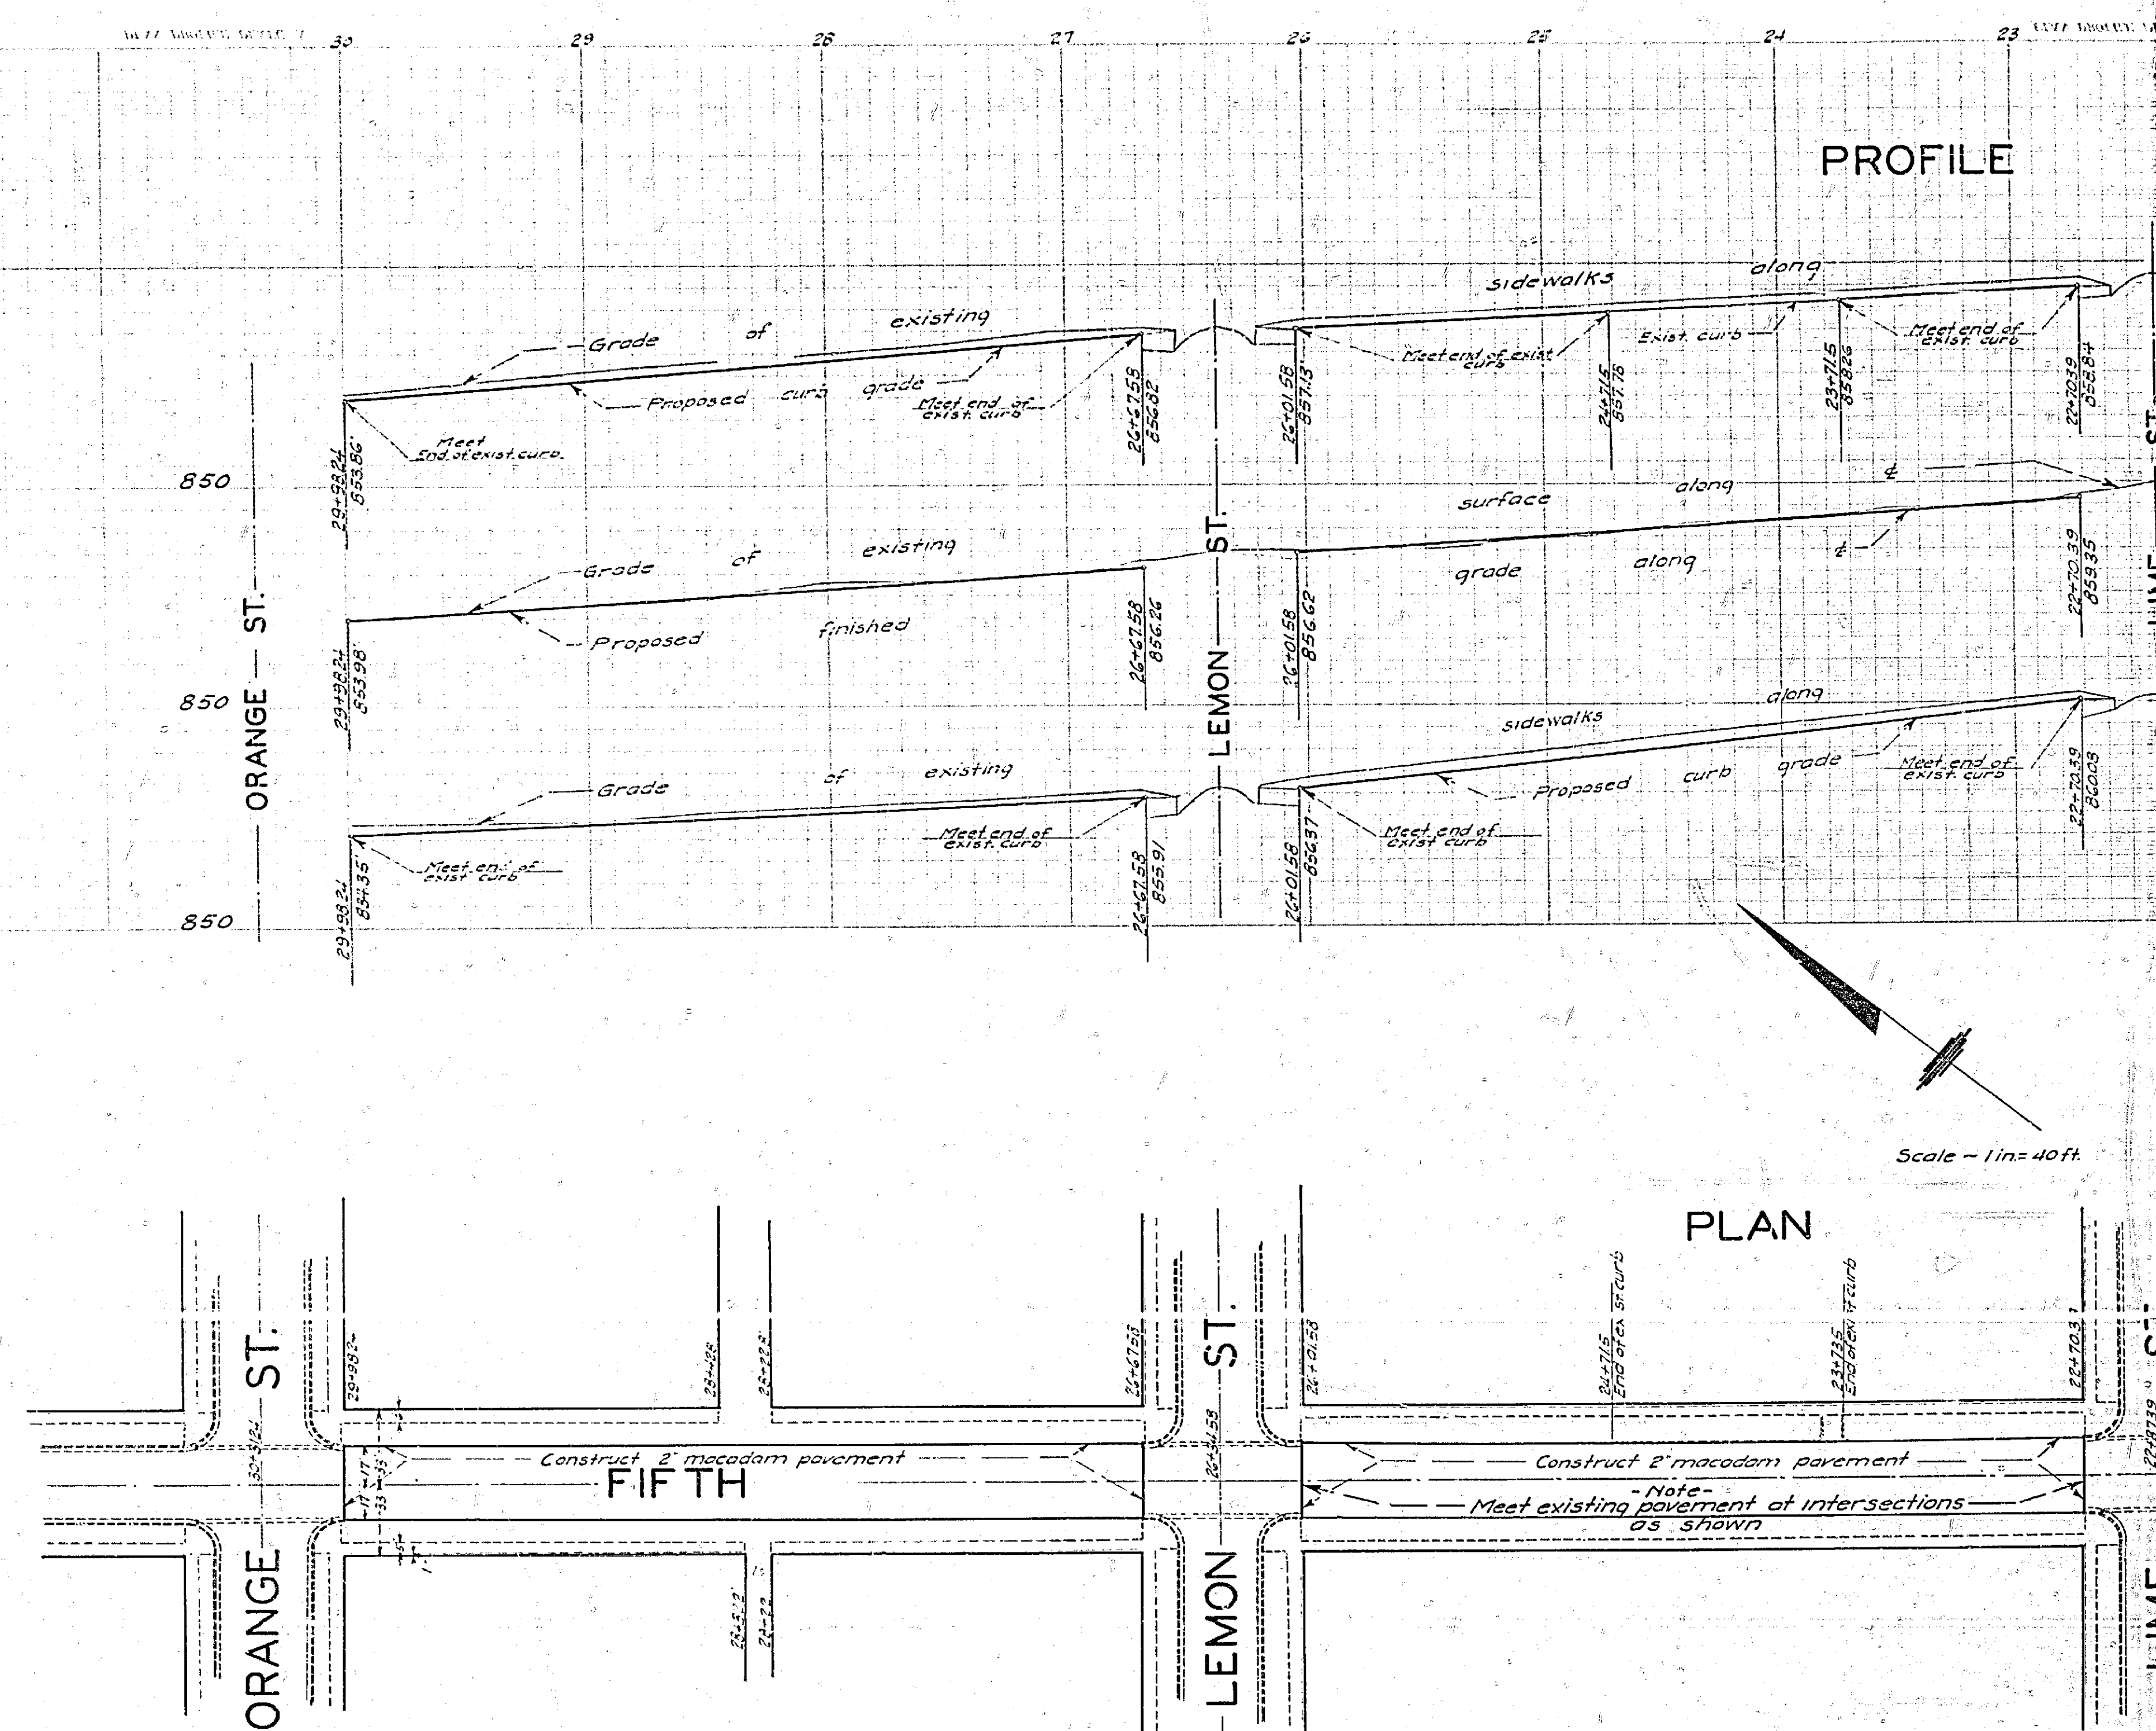

22"
11"
8.5"
11"
17"
22"