


PROPERTY OF
CITY OF RIVERSIDE
CITY ENGINEERING DEPT.

55'

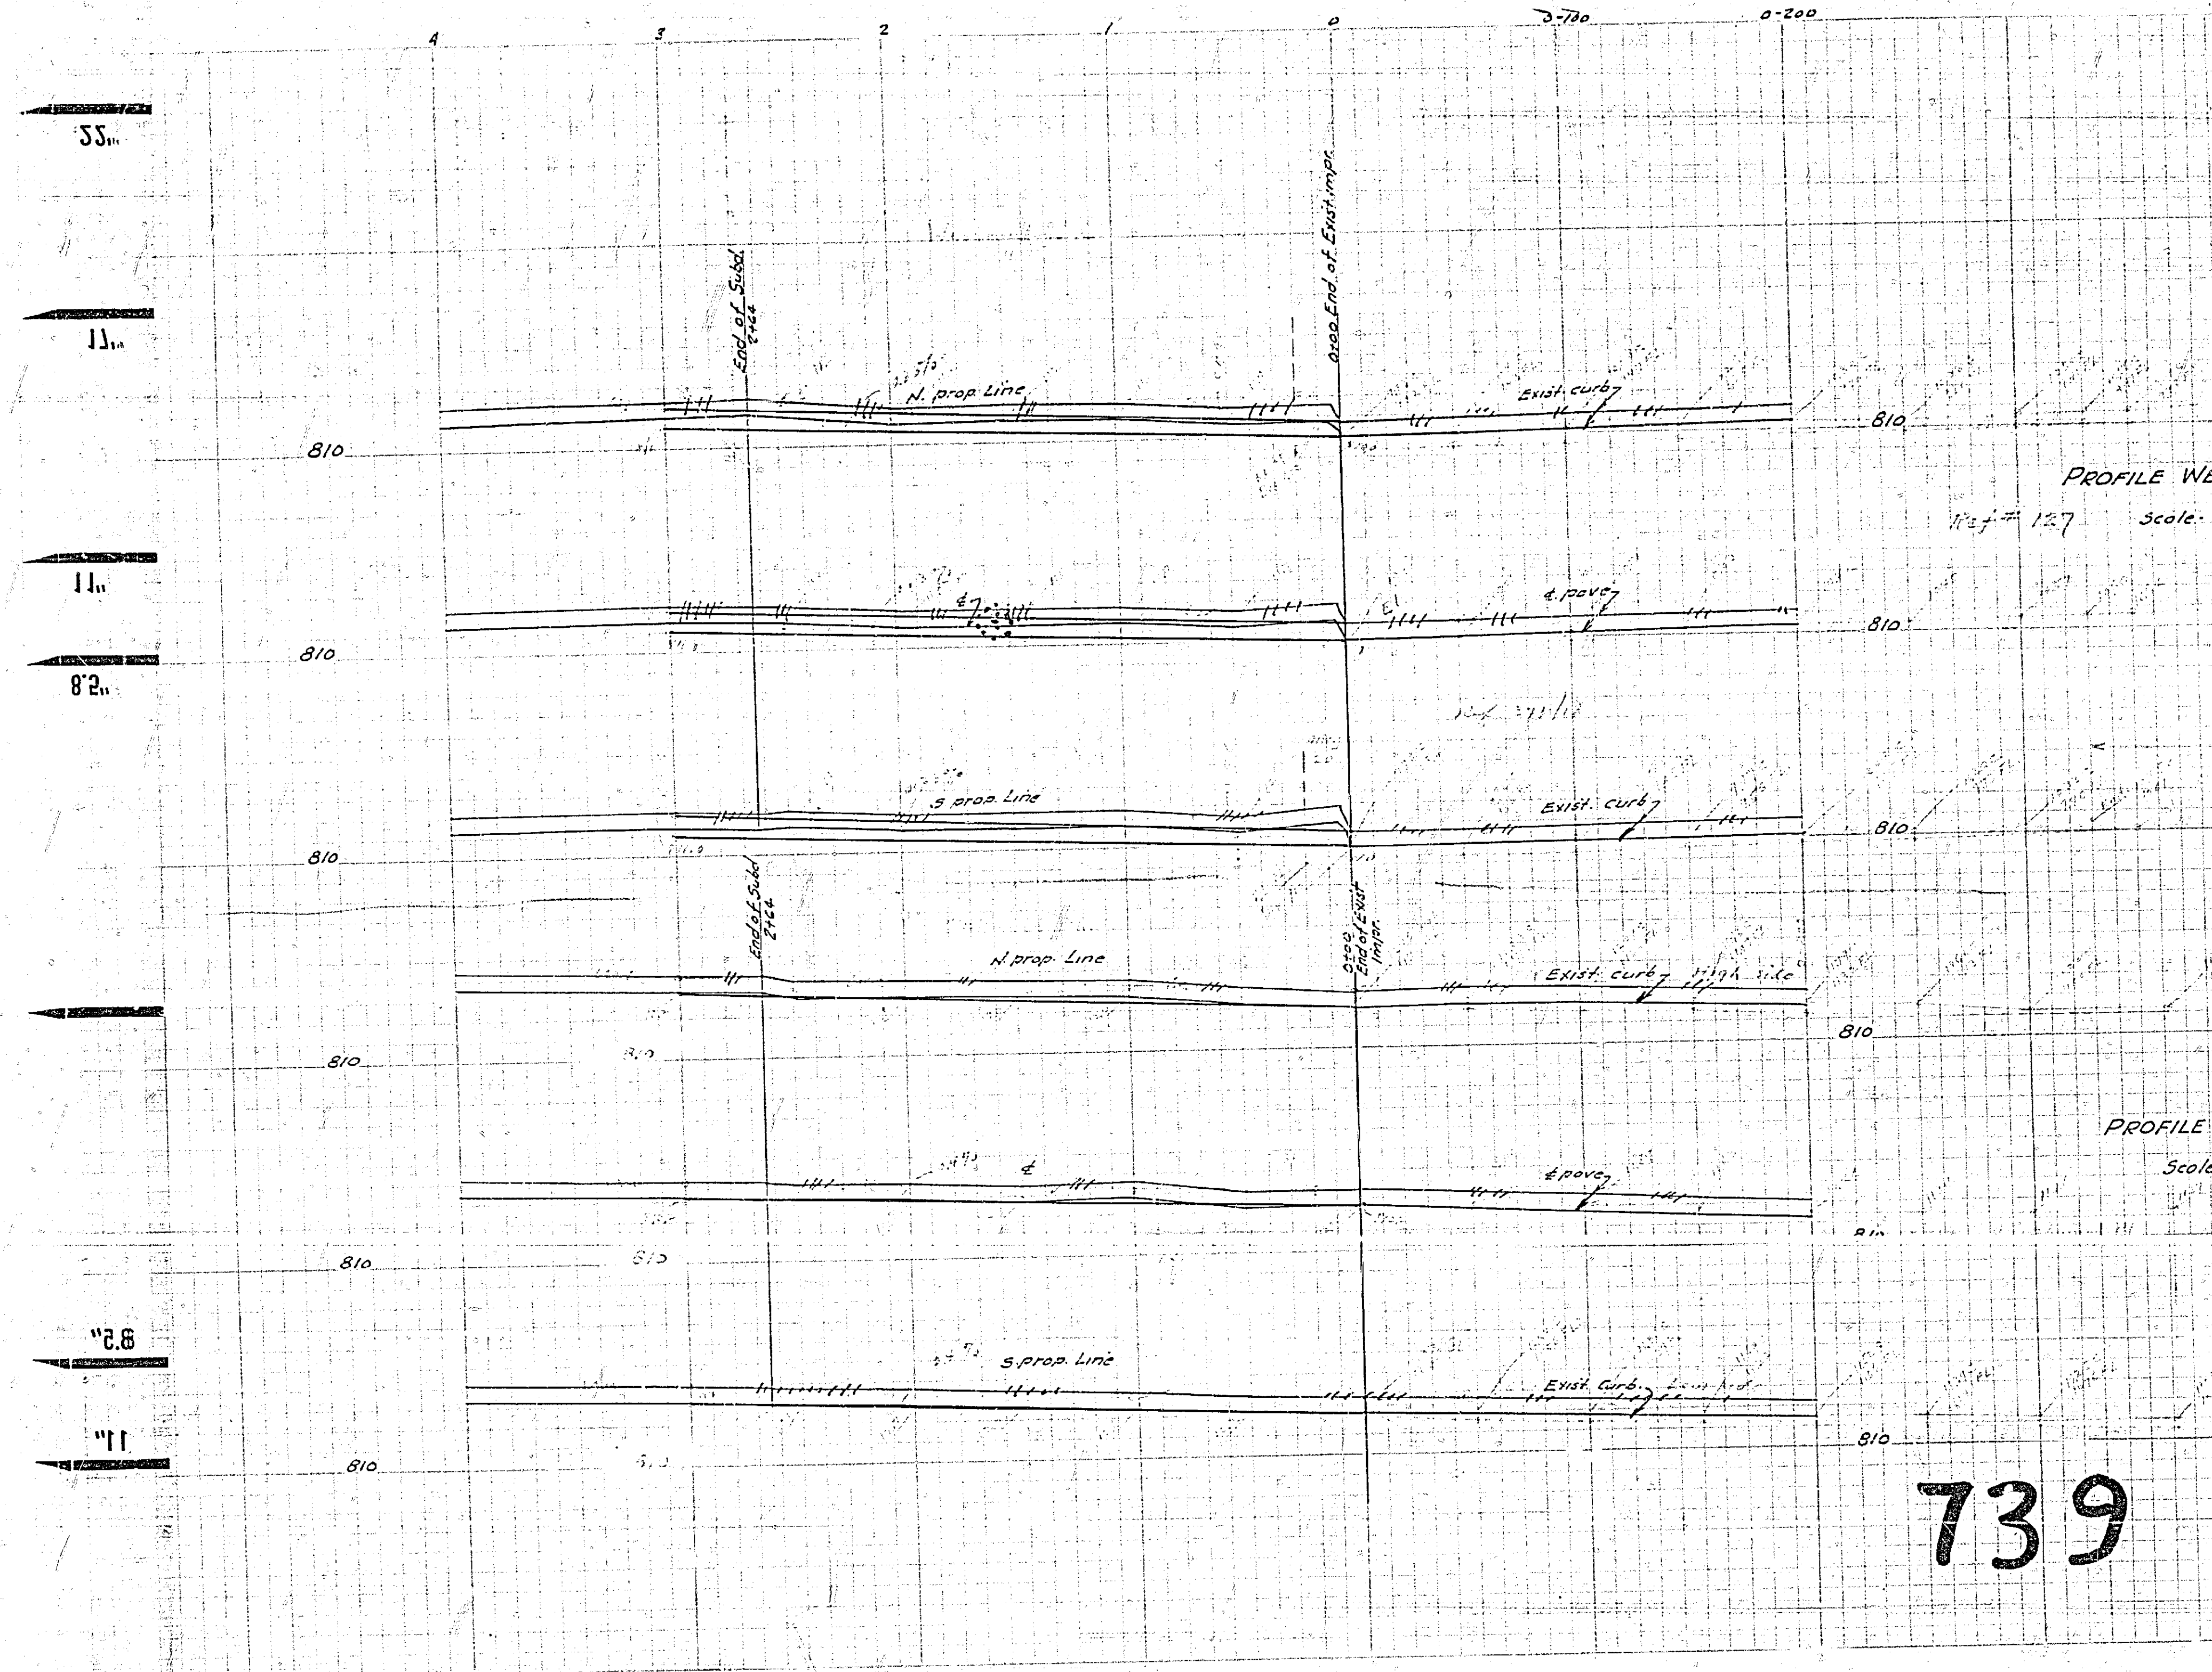


PROFILE WESTMORELAND CT.
Scale: 1/4" = 10' Hor.
1/8" = 1' Vert.

PROFILE OAKWOOD PL
Scale: 1/4" = 10' Hor.
1/8" = 1' Vert.

739

PROPERTY OF
CITY OF RIVERSIDE
CITY ENGINEERING DEPT.

55'

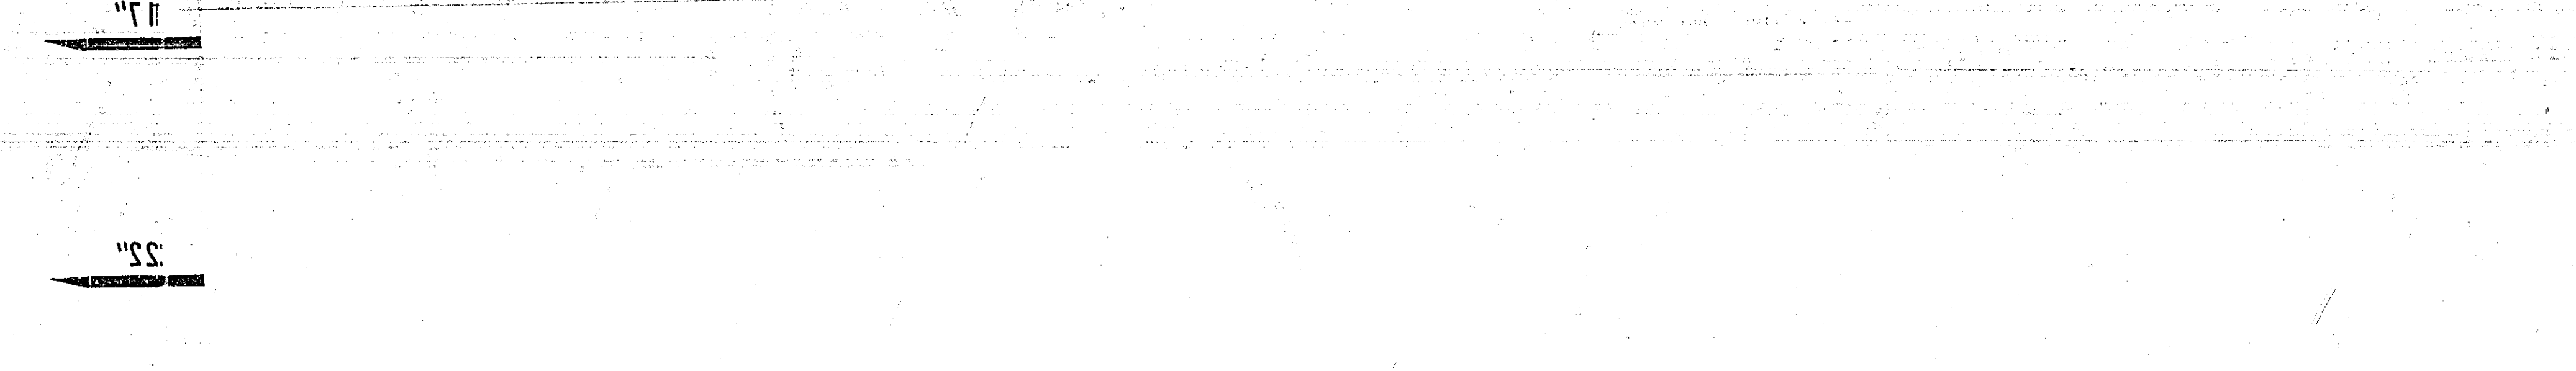

55'