

PLAN NO 740A
MAIN STREET SEWER
HENDRY ST SOUTHERLY
519 FT.

Approved
M. H. IRVINE REGIONAL
CITY ENGINEER


Sec. FB, 5-7-40

LEONARD WAUREGAN TR.

HENDRY ST
PRIVATE

Scale 1" = 40'

740-A

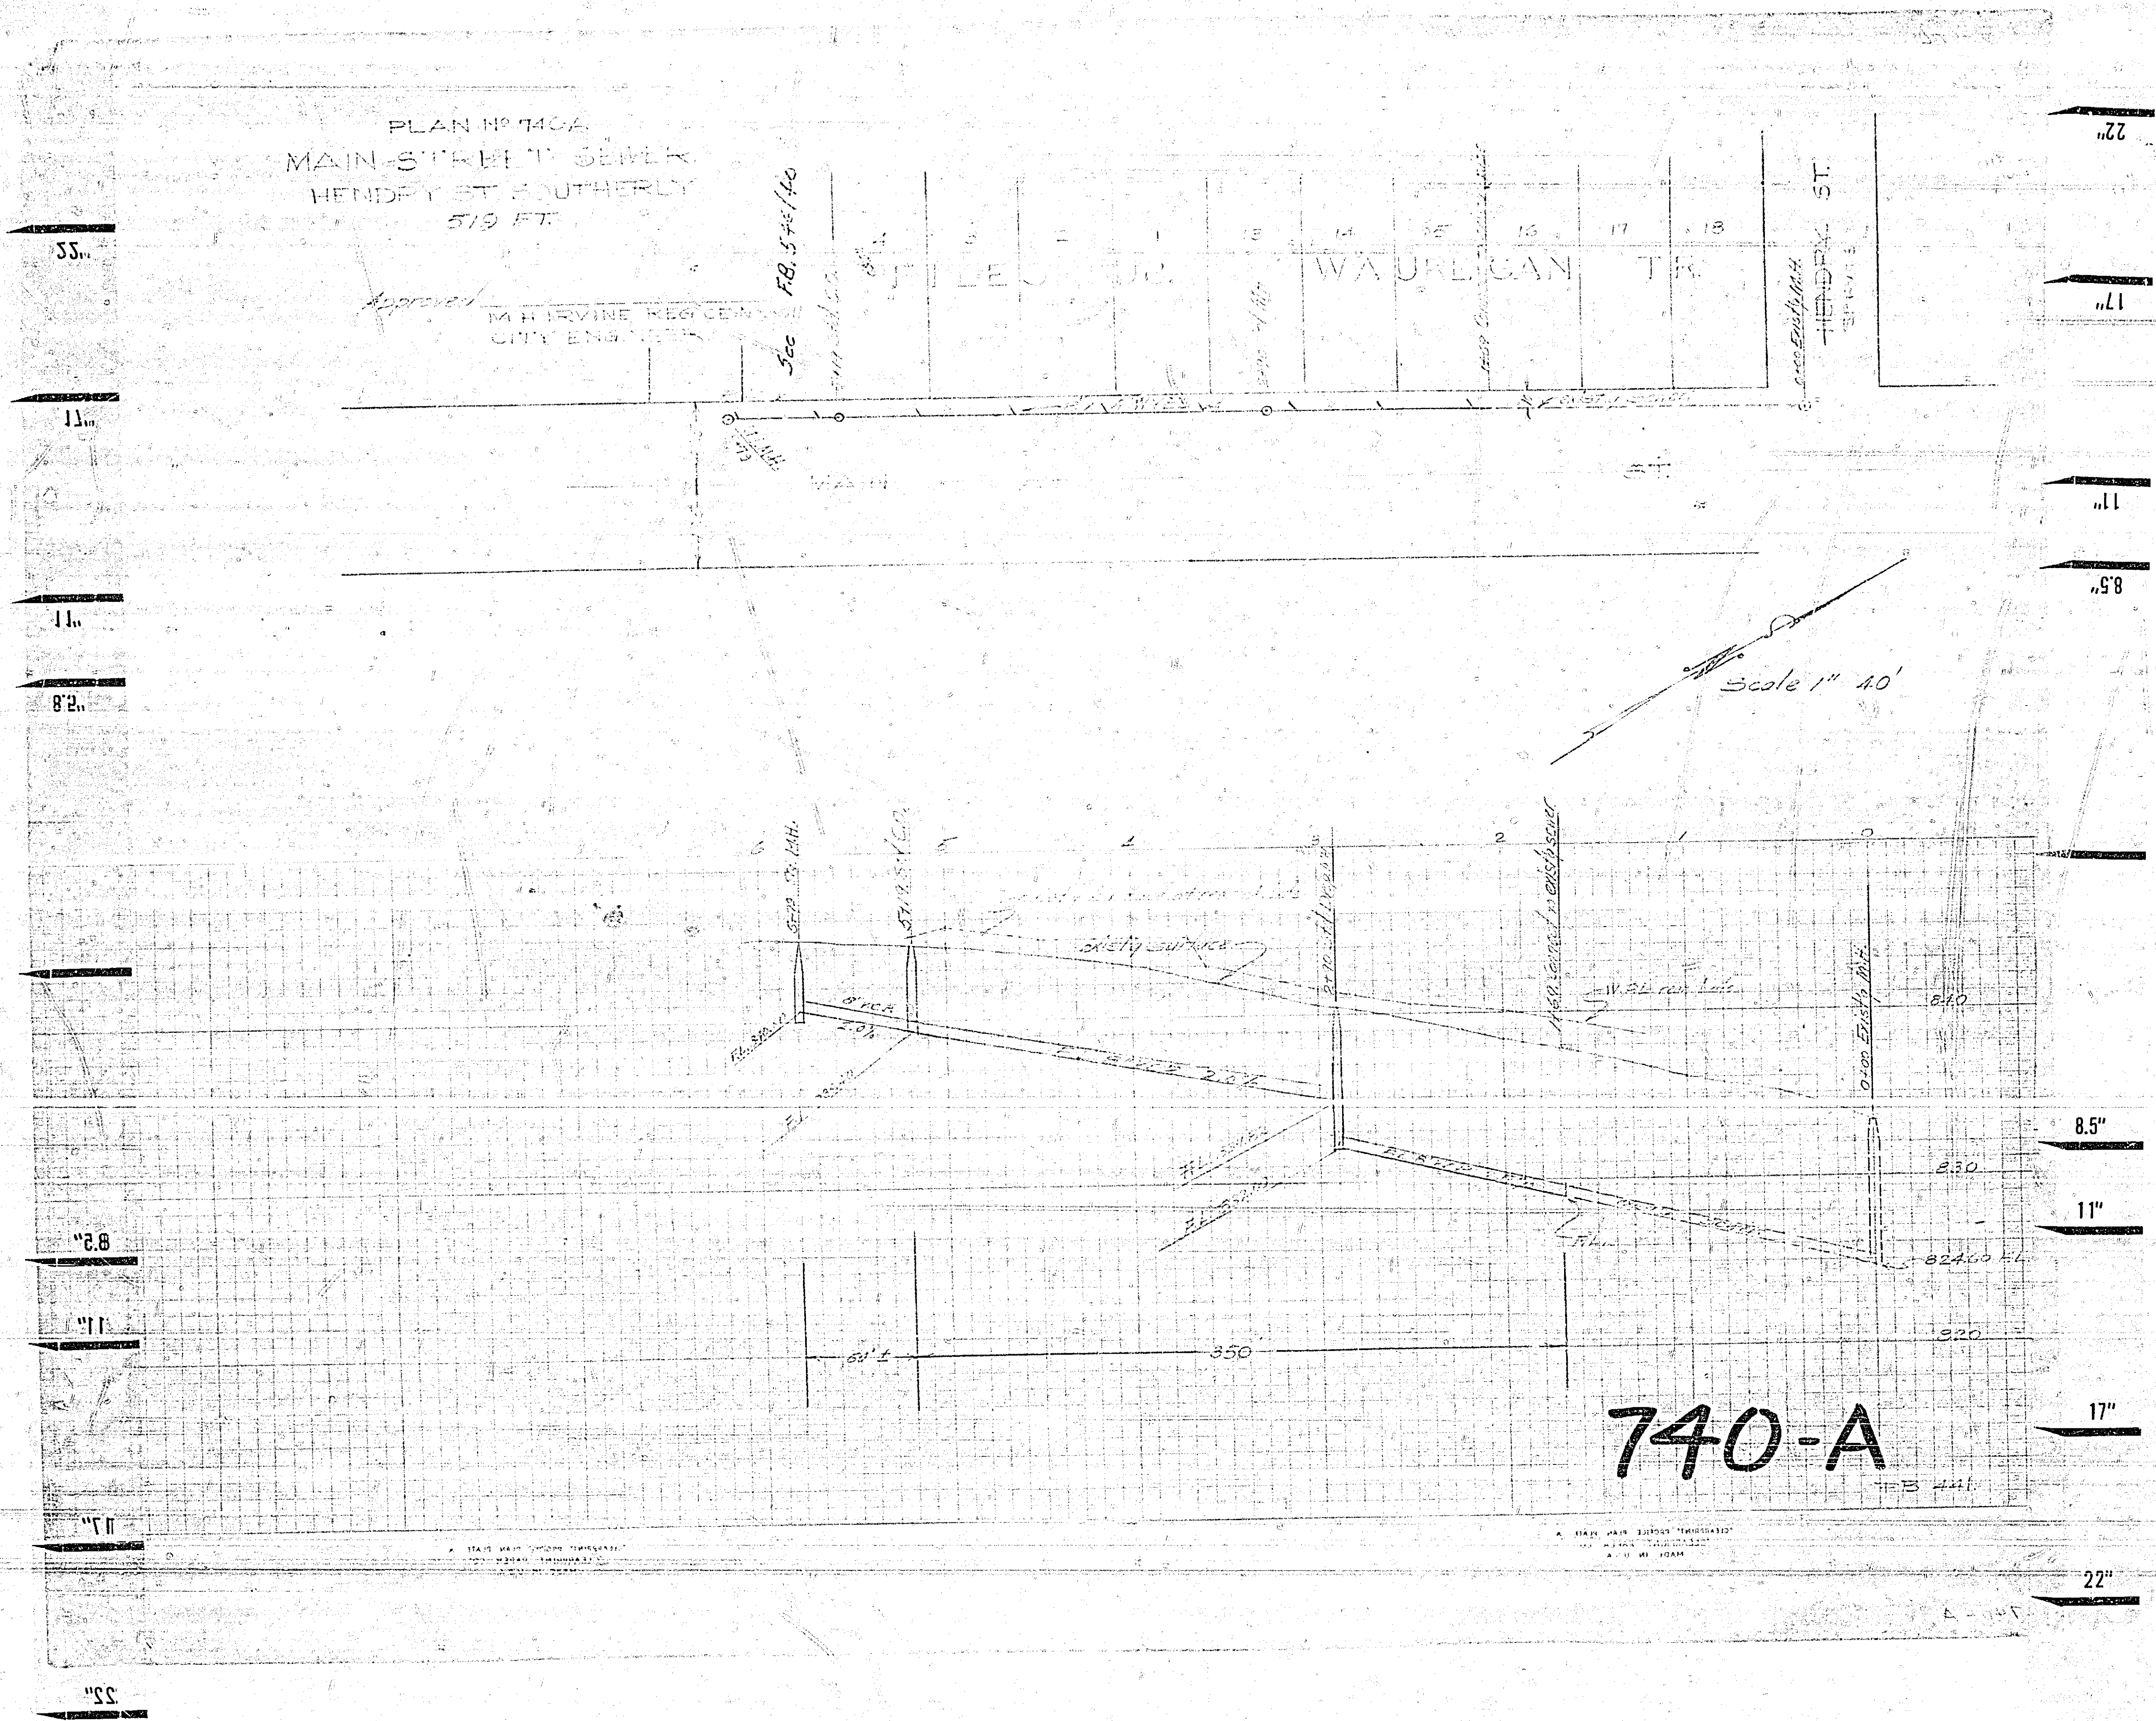

34"
35"
13"
11"
8'2"
8'8"
11"
11"
11"
11"
35"

22"
17"
11"
8'5"
8'5"
11"
17"
22"