

MAP SHOWING SEWER TO BE CONSTRUCTED IN EUCALYPTUS AVE.

Sewer already constructed is shown thus:


Sewer to be constructed is shown thus:

Type A Manhole to be constructed is shown thus:

6" x 6" Y-branches to be laid and shown thus:

District to be benefited by the construction of this sewer and to be obligated to pay the costs of said sewer is bounded by a green line thus:


A. P. CAMPBELL, CITY ENGINEER

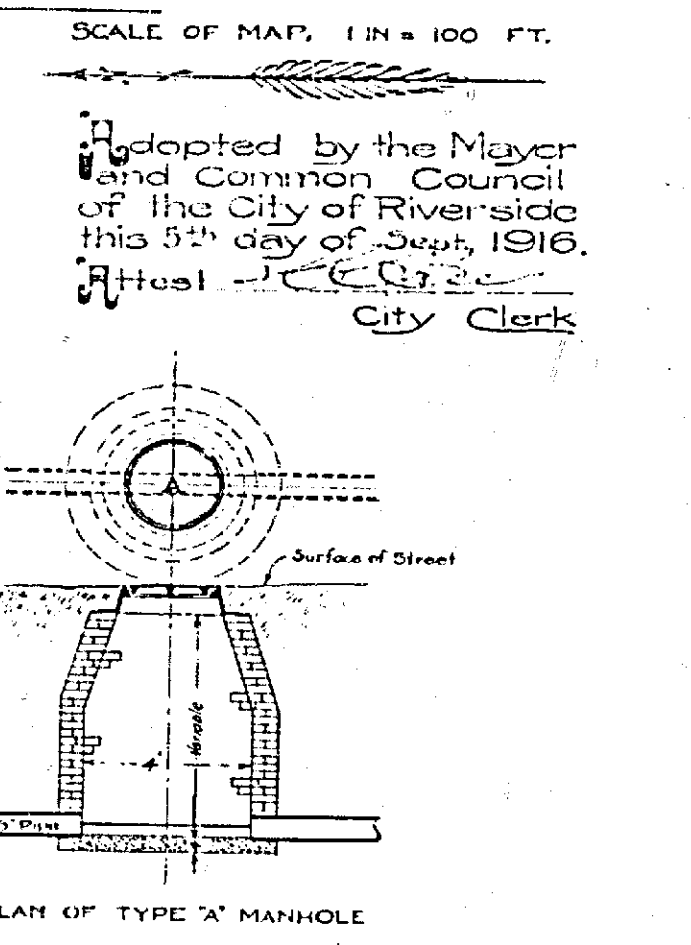

SCALE OF PROFILE, 1 IN. HOR. = 100 FT., 1 IN. VER. = 10 FT.

Notes in Field book No. 120, Page 46.

744

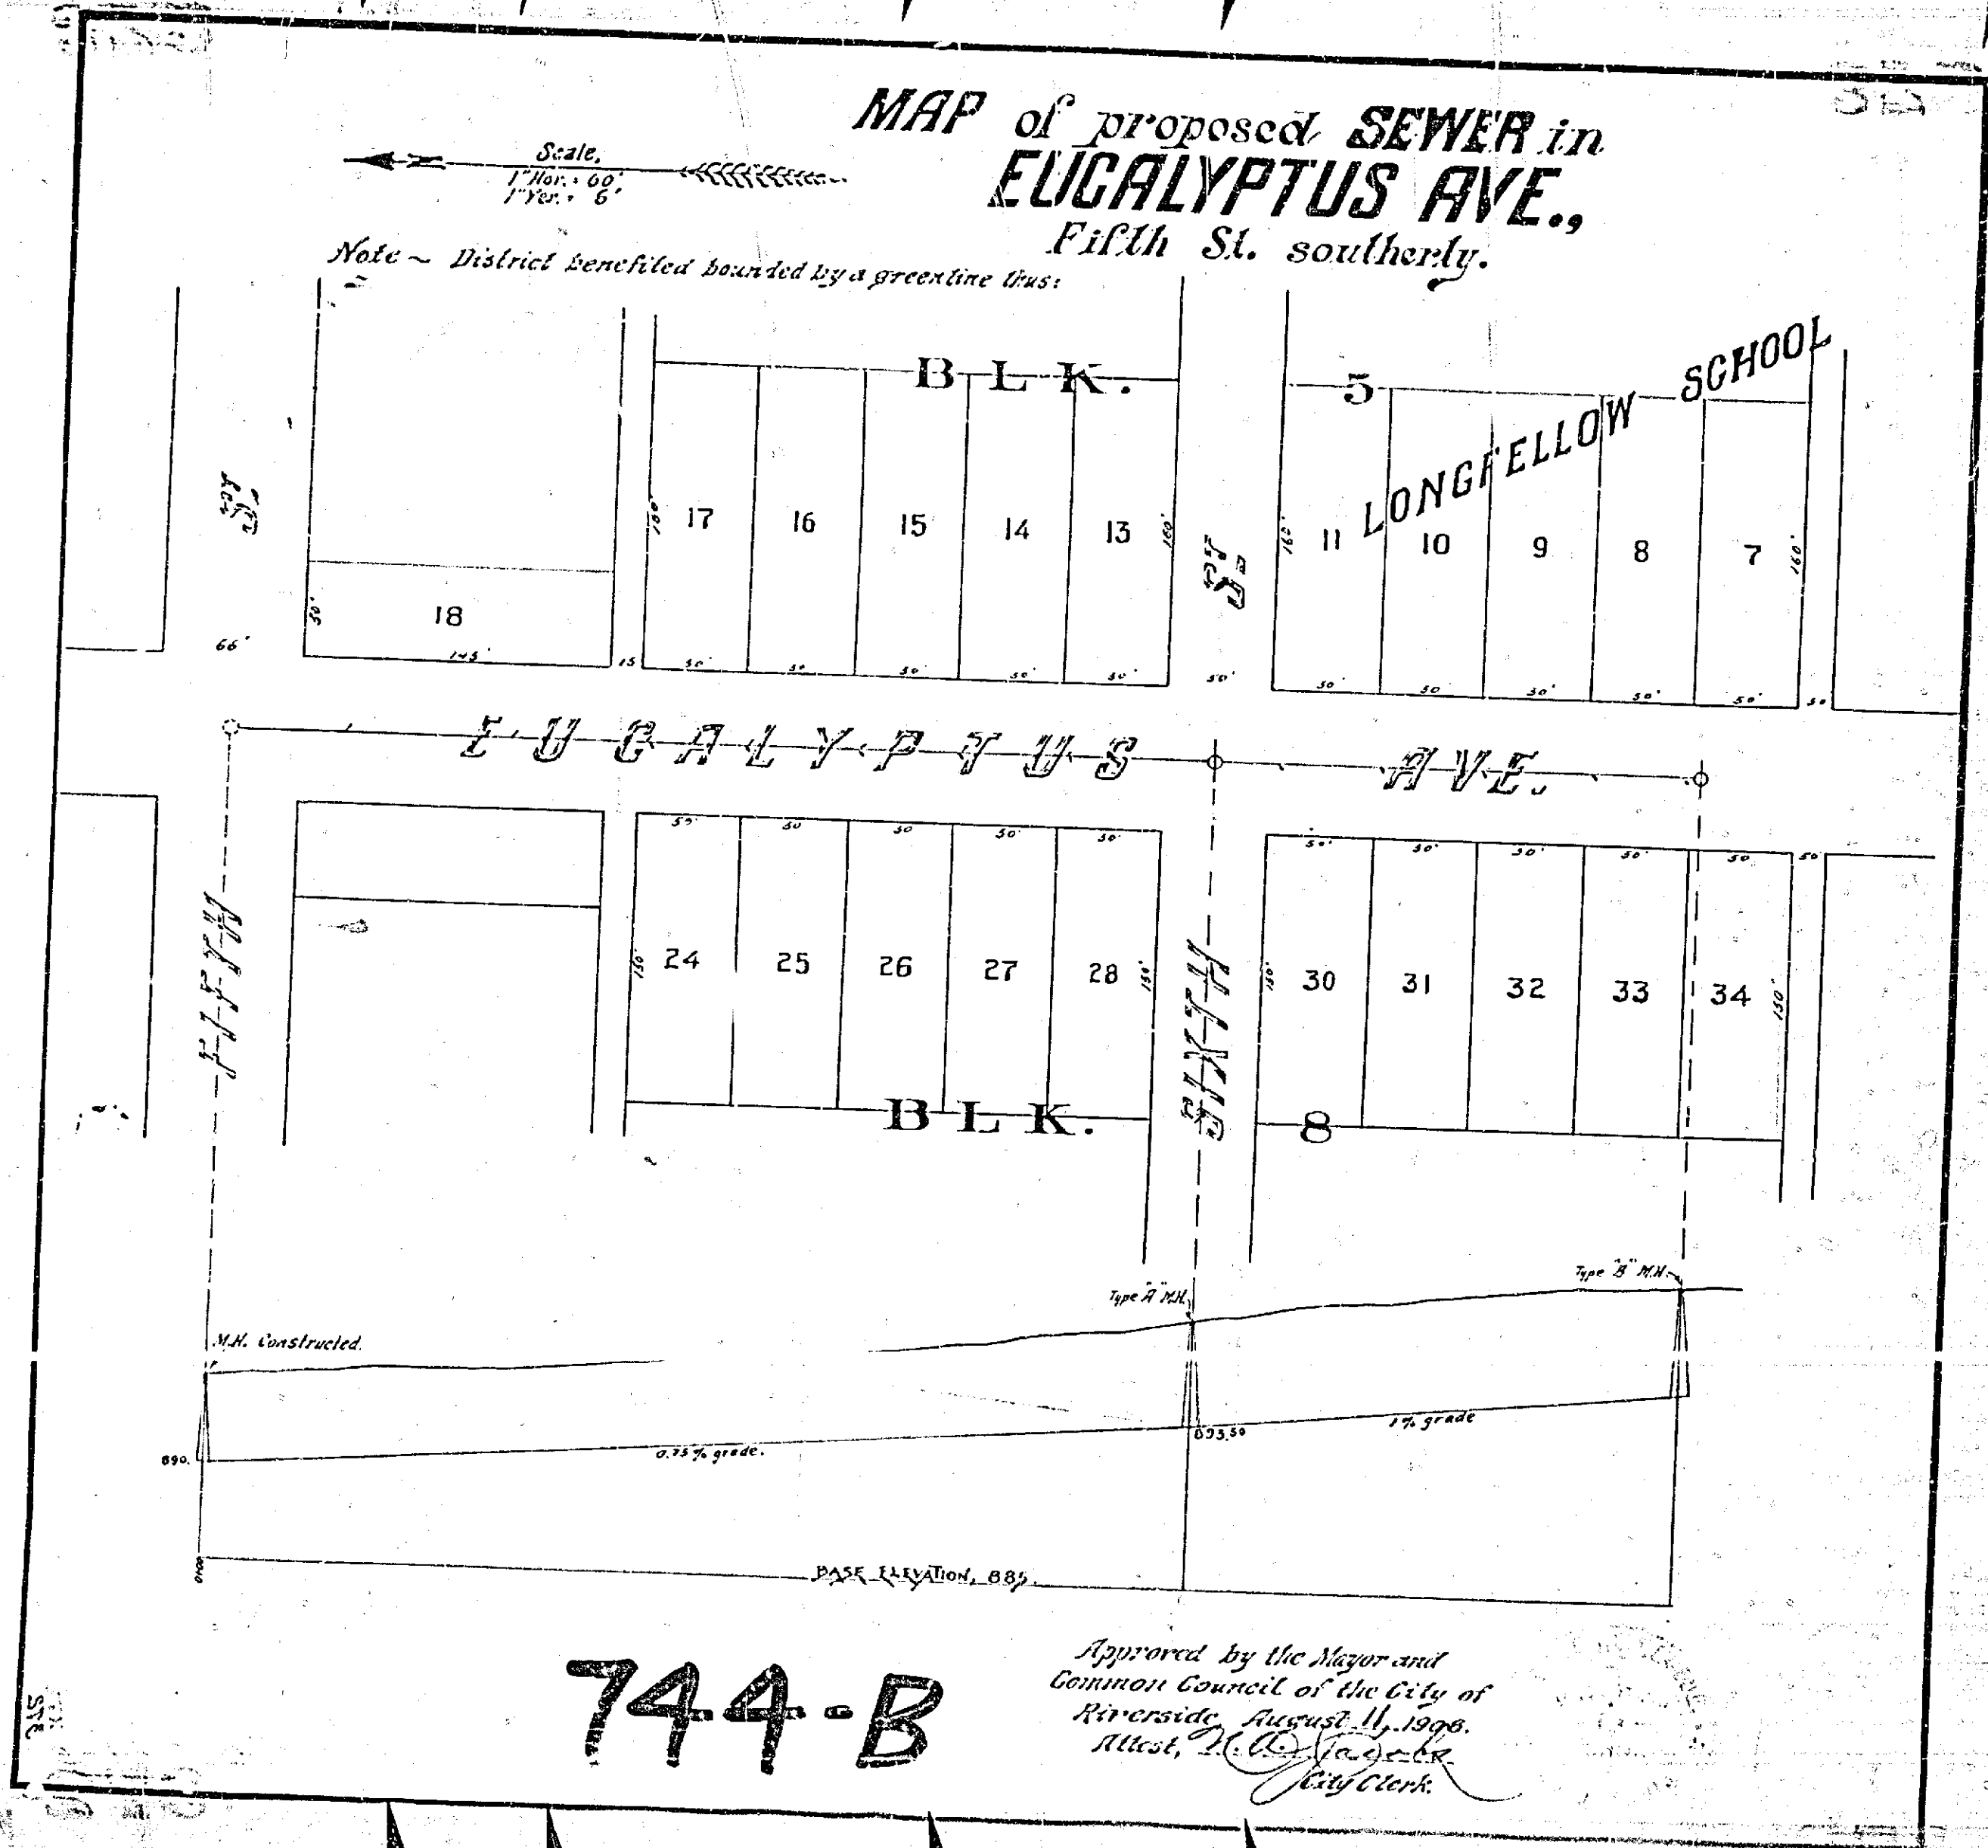

744-B

Approved by the Mayor and Common Council of the City of Riverside, August 11, 1906.

Attest, D. W. [Signature] City Clerk