


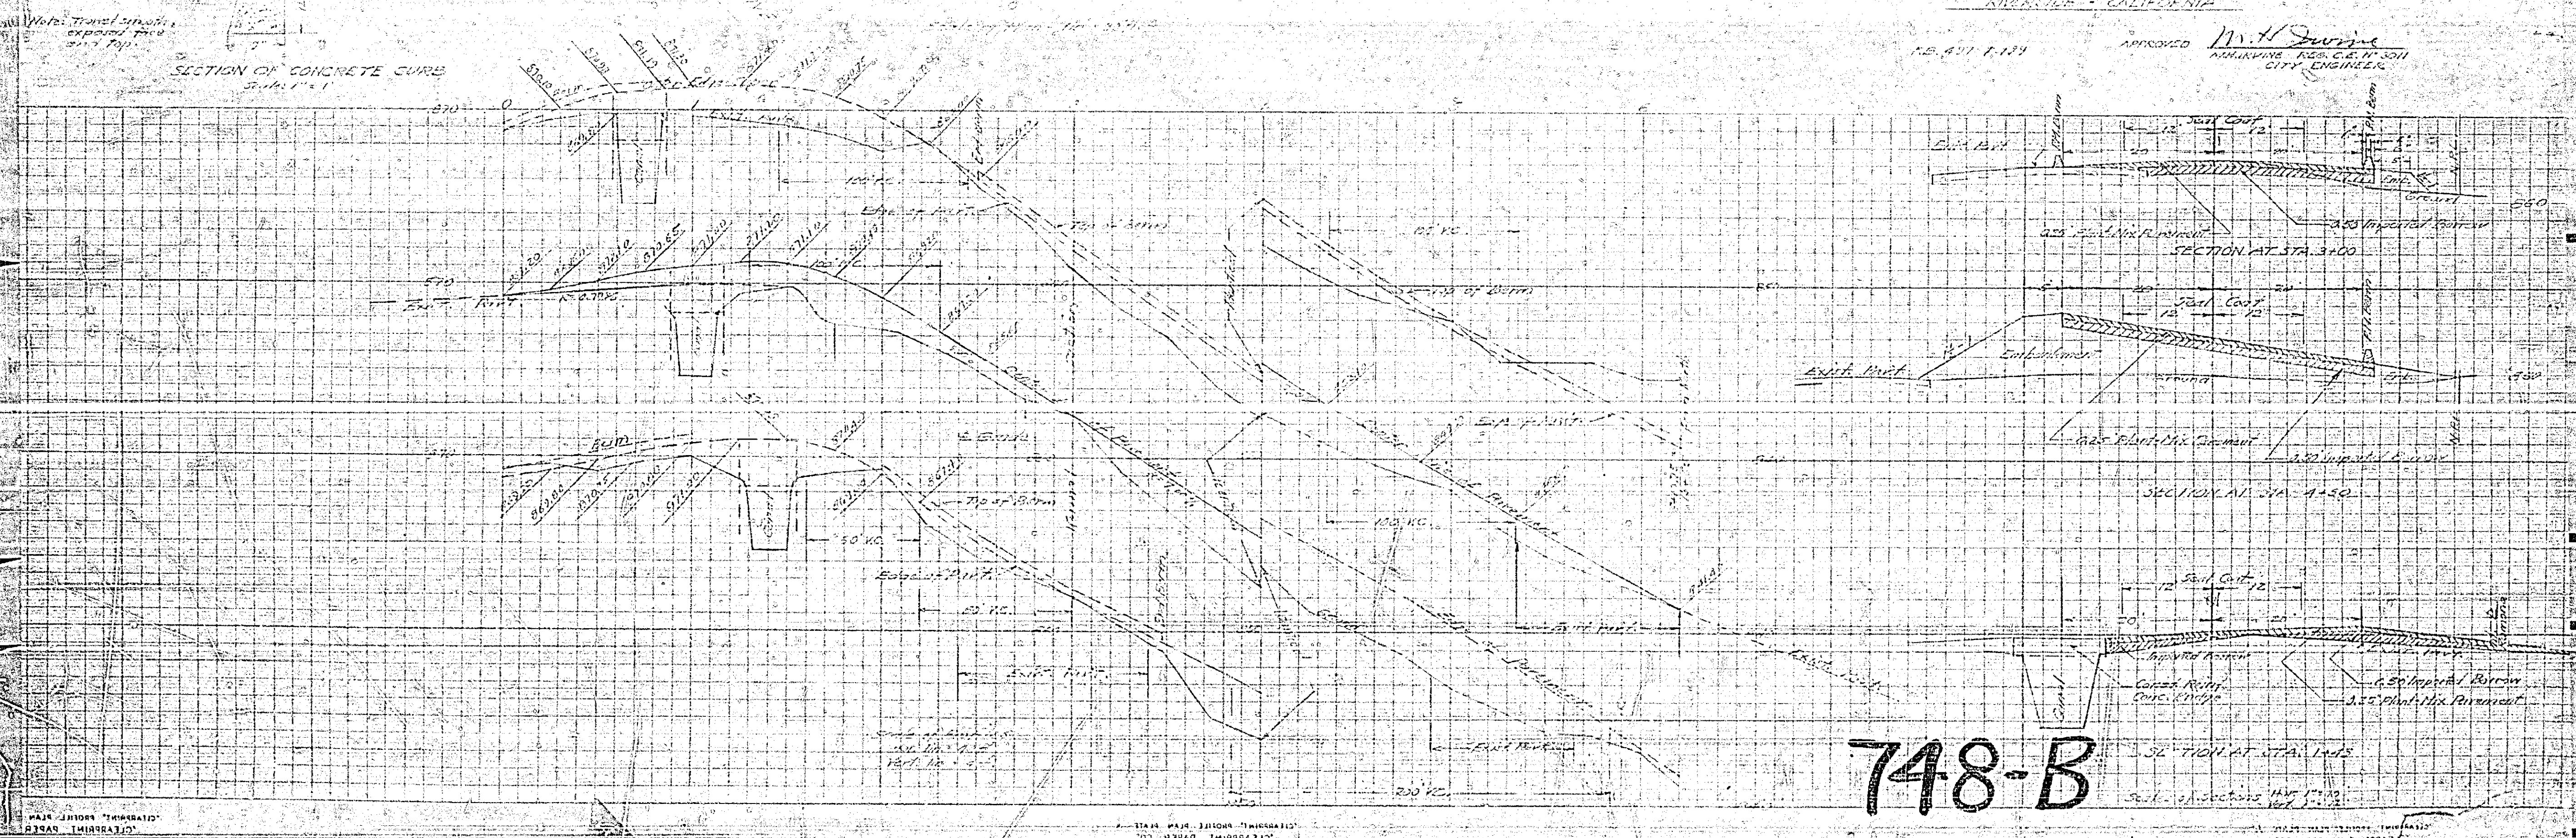

PLAN AND PROFILE NOTED
 IN SHEETS
 FOR THE PROPOSED IMPROVEMENT OF
OLIVEWOOD AVENUE
 FROM 400' N. OF RAMONA DRIVE TO 100' S. OF RAMONA DRIVE
 BEING A
MAJOR CITY STREET
 ANGELES - CALIFORNIA

APPROVED *W. H. Swaine*
 MUNICIPAL ENGINEER
 CITY ENGINEER



748-B

MADE IN U.S.A.
 CLARKE ENGINEERING CO.
 1234 S. GARDEN ST. LOS ANGELES, CALIF.