

34"

22"

17"

11"

8.5"

8.5"

11"

17"

22"

PLAN N° 748-B  
SHEET 2

35.0

31.0

31.0






28.0

23.8


21.0

21.0

25.0

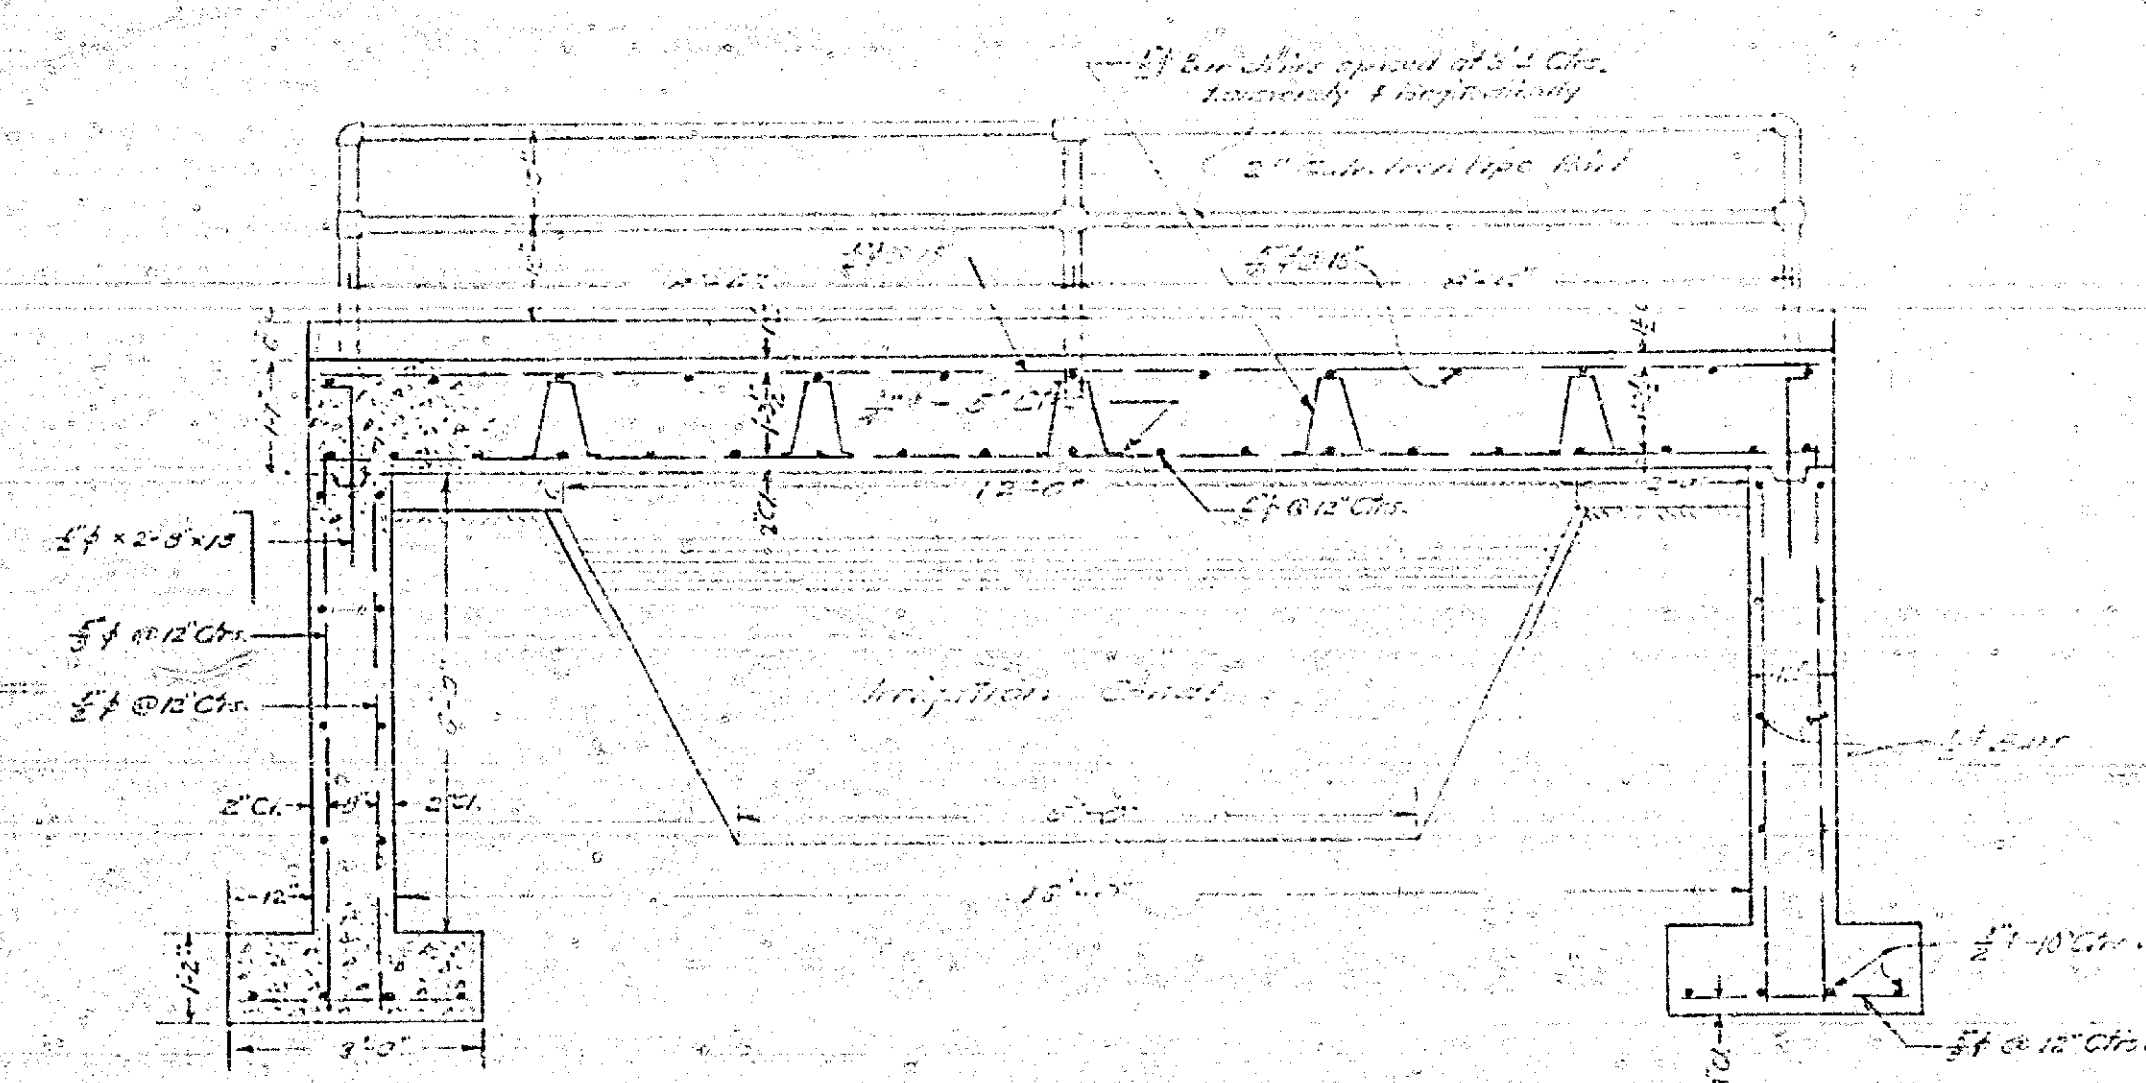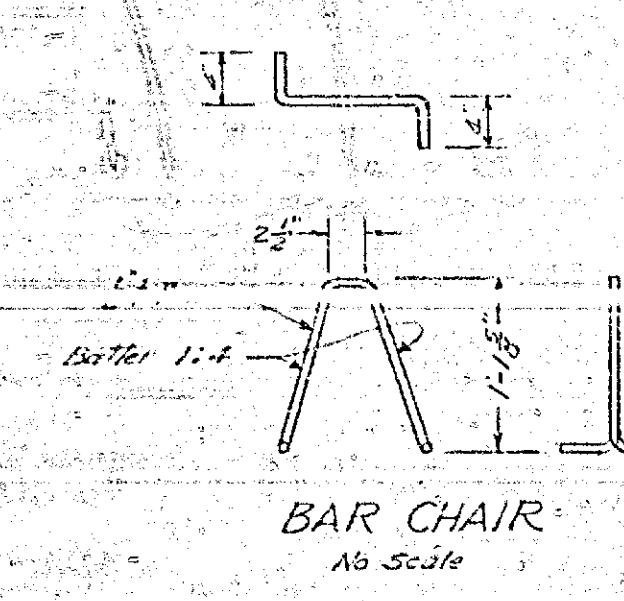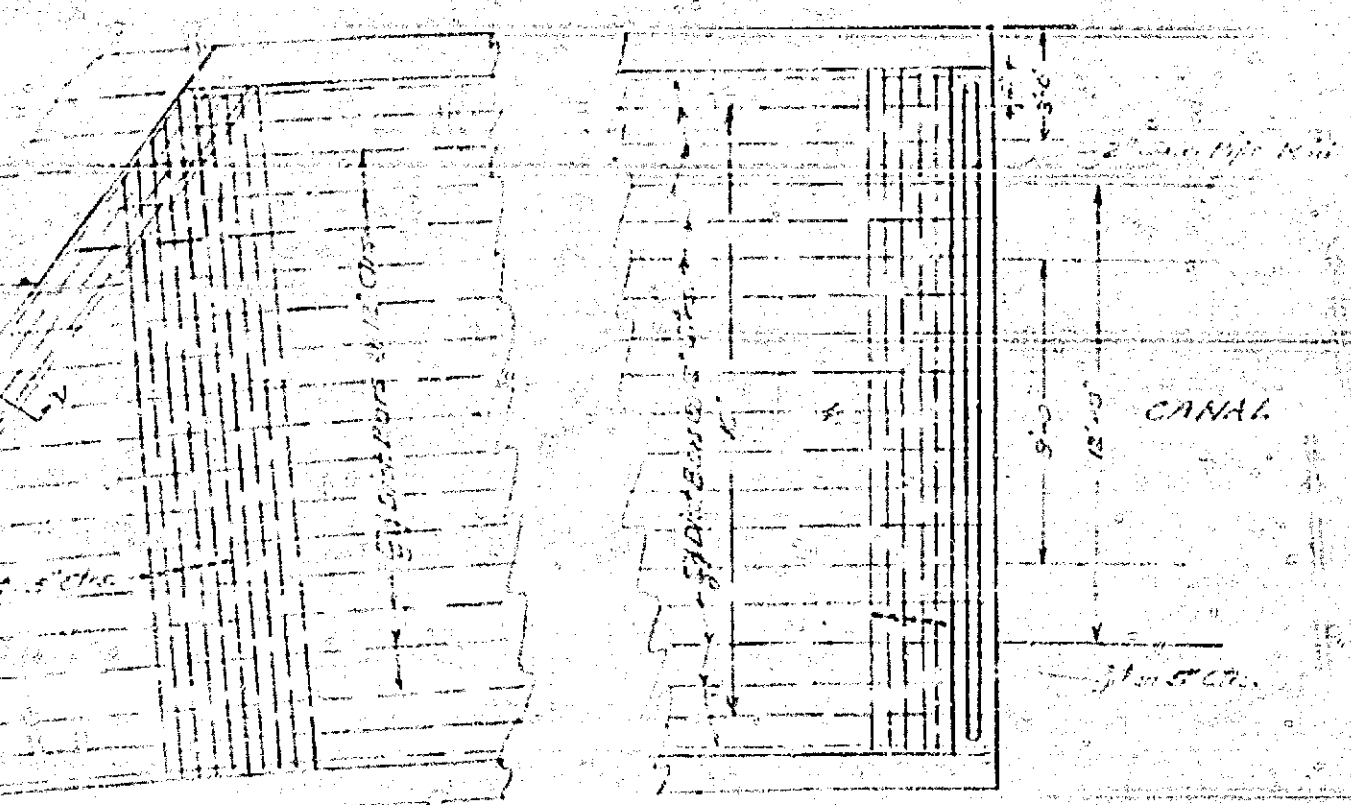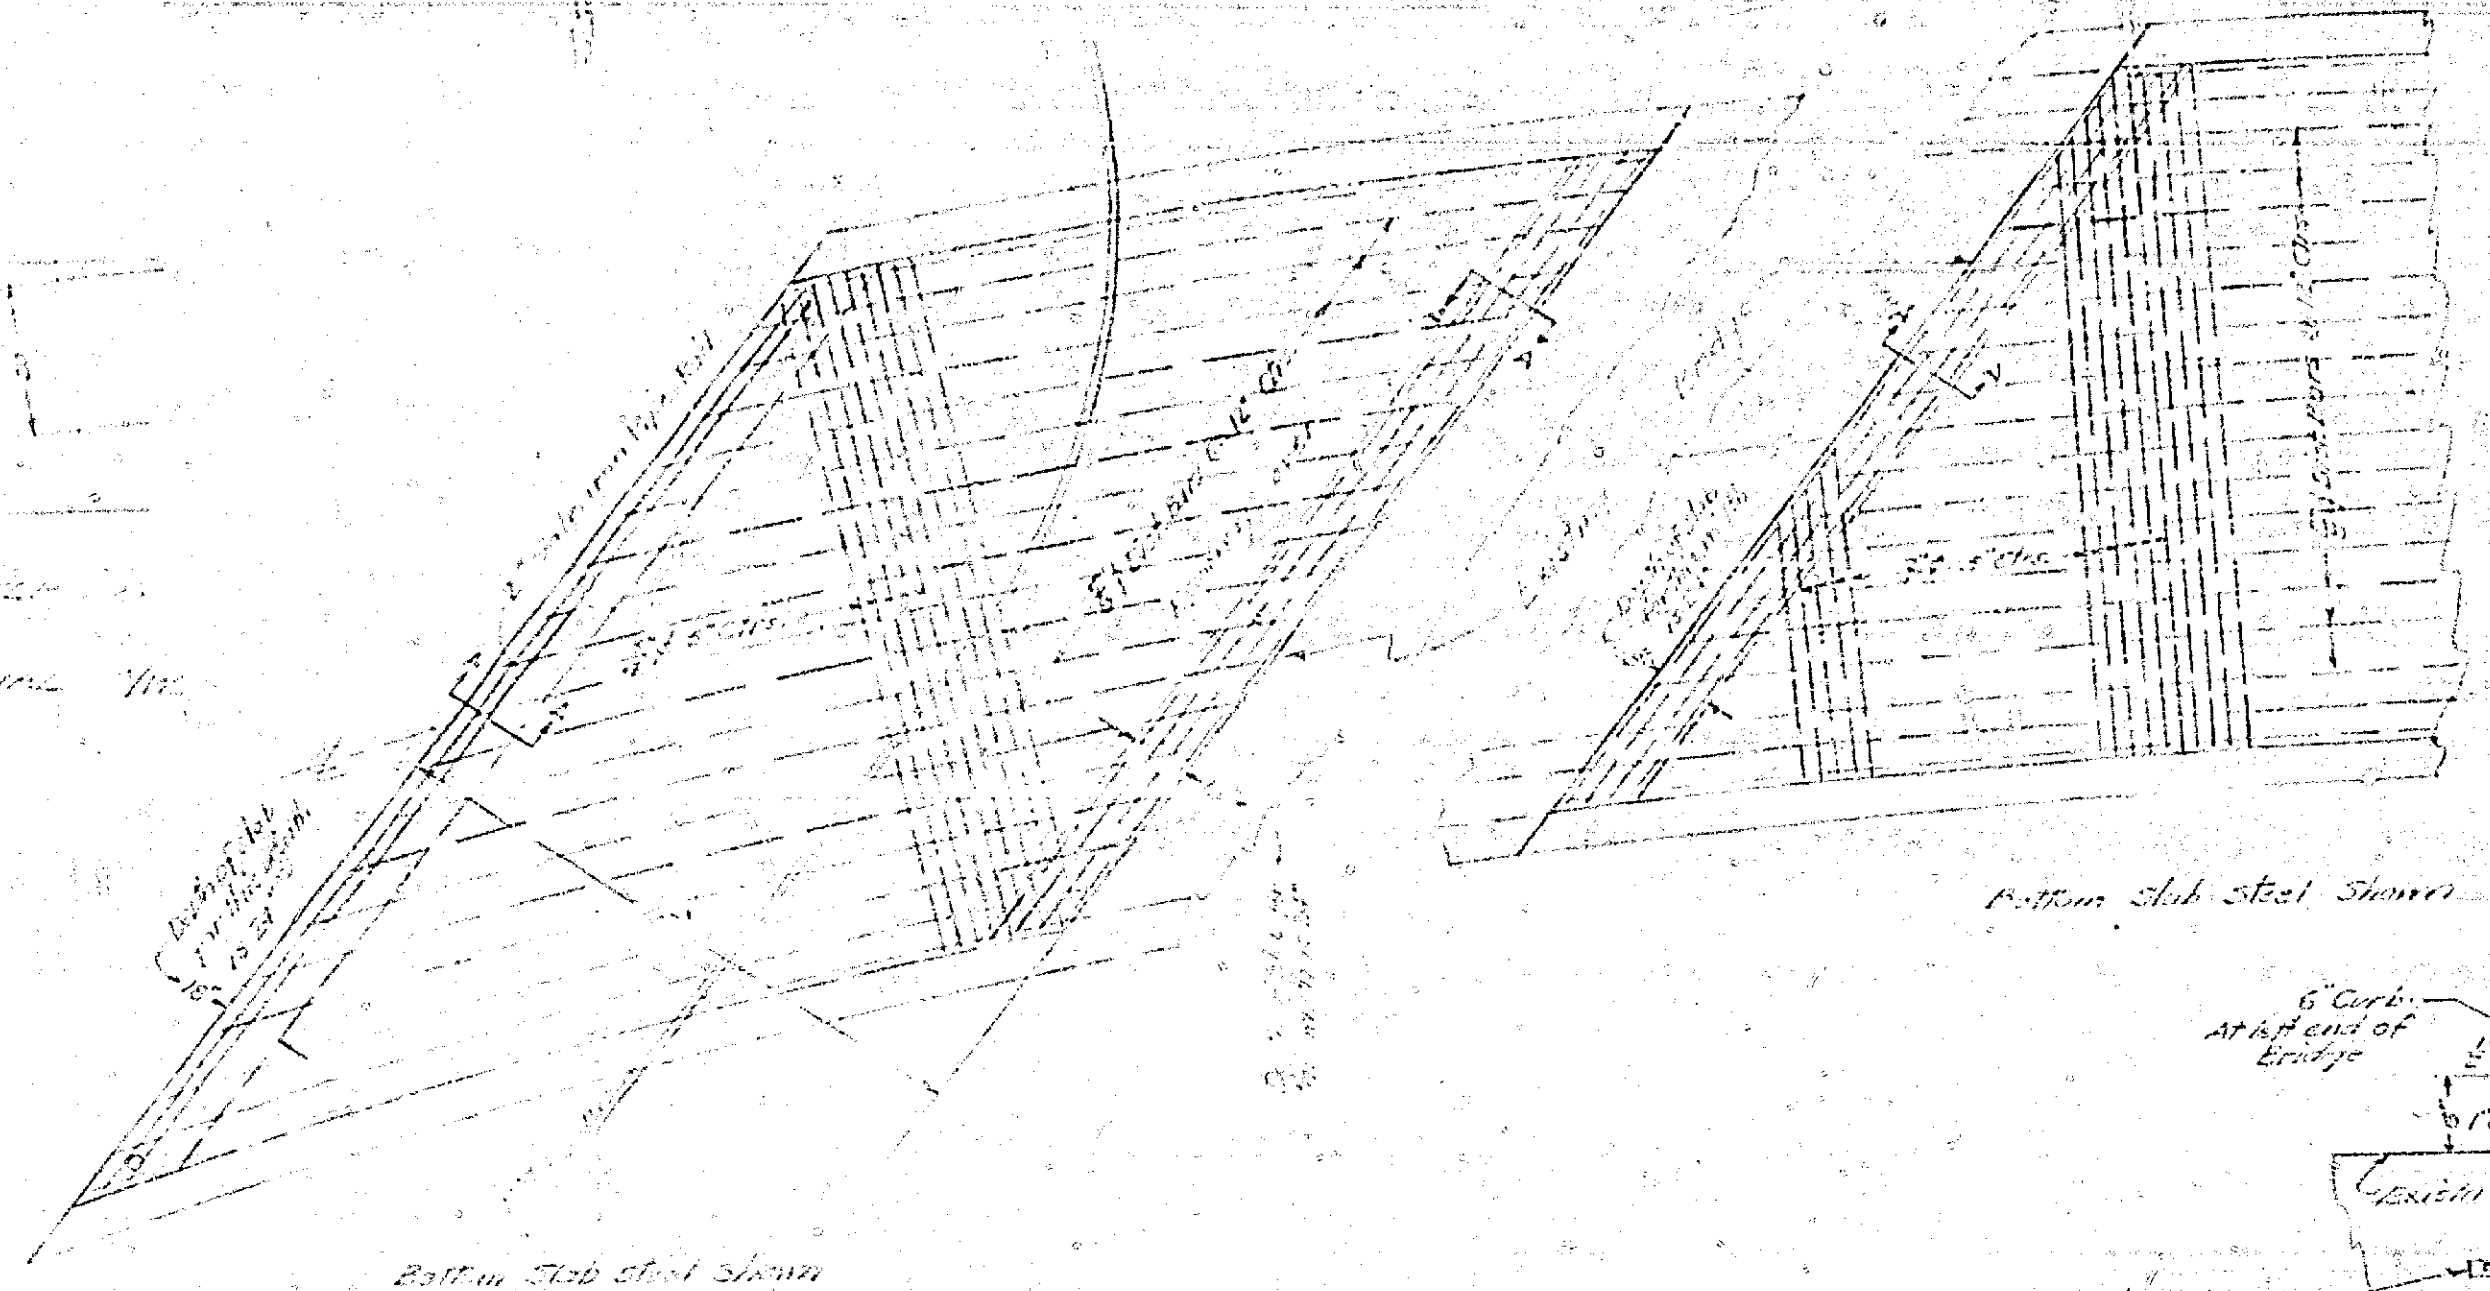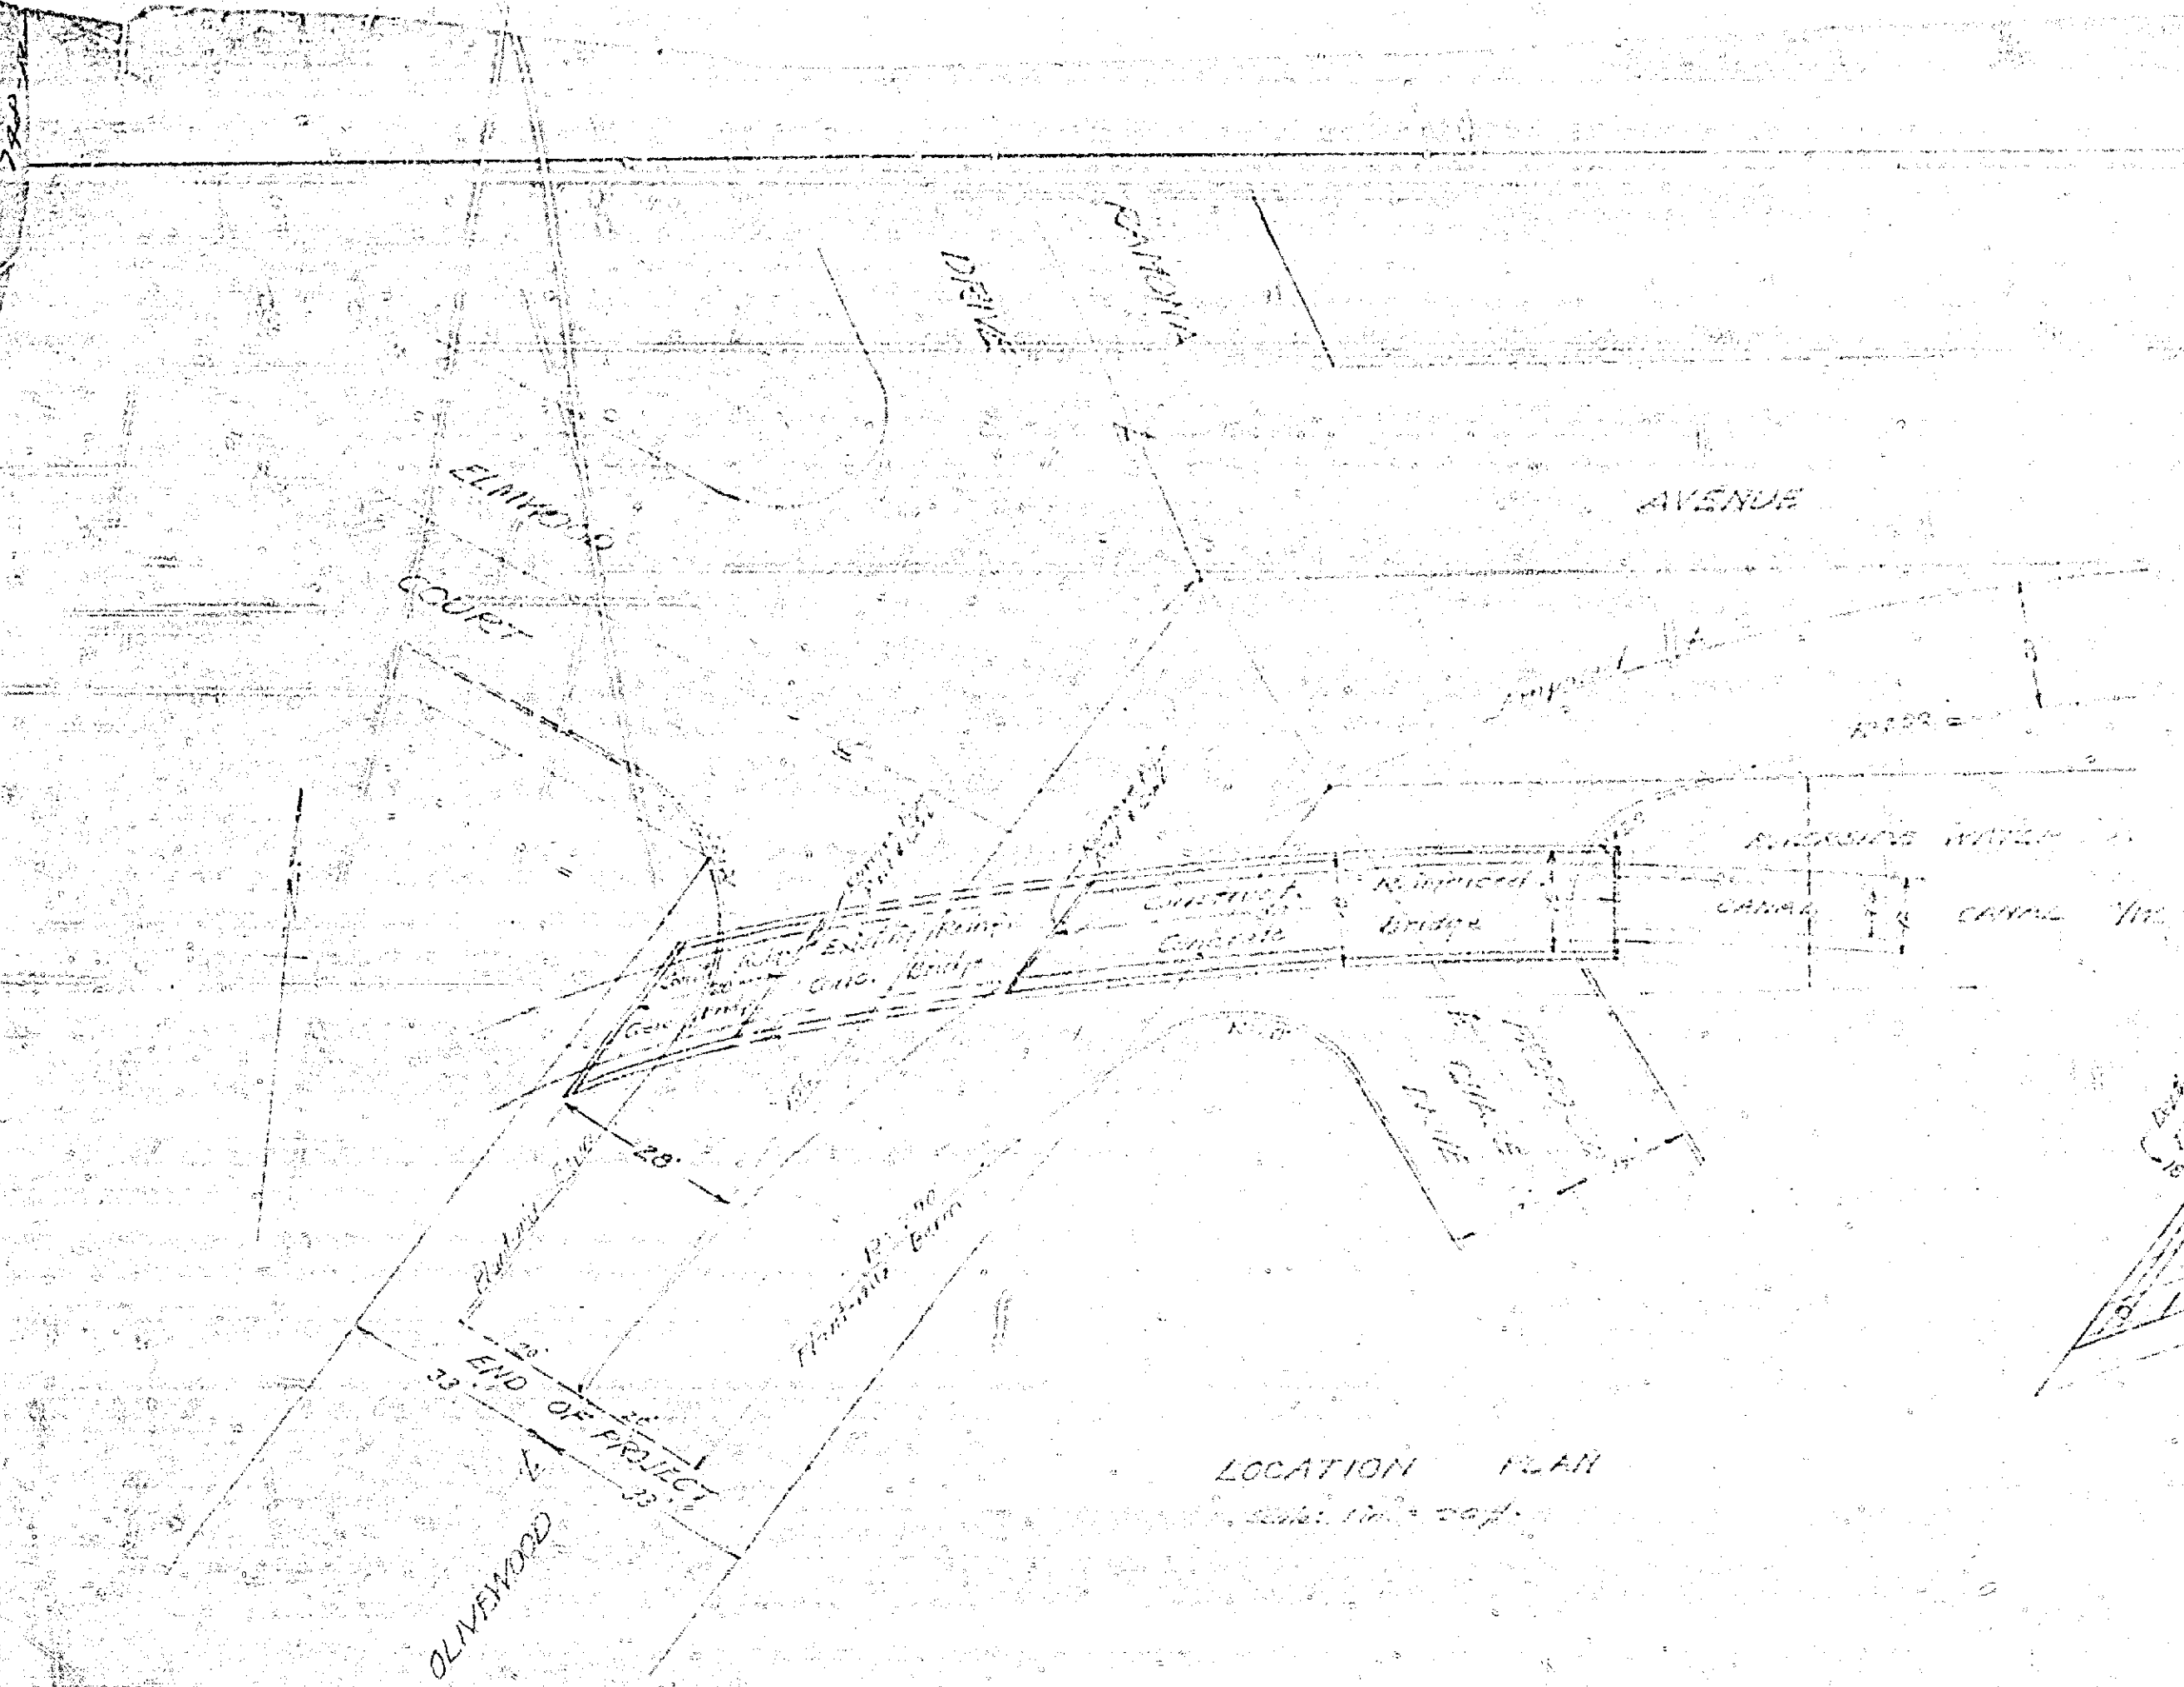

Note: All concrete to be Class A

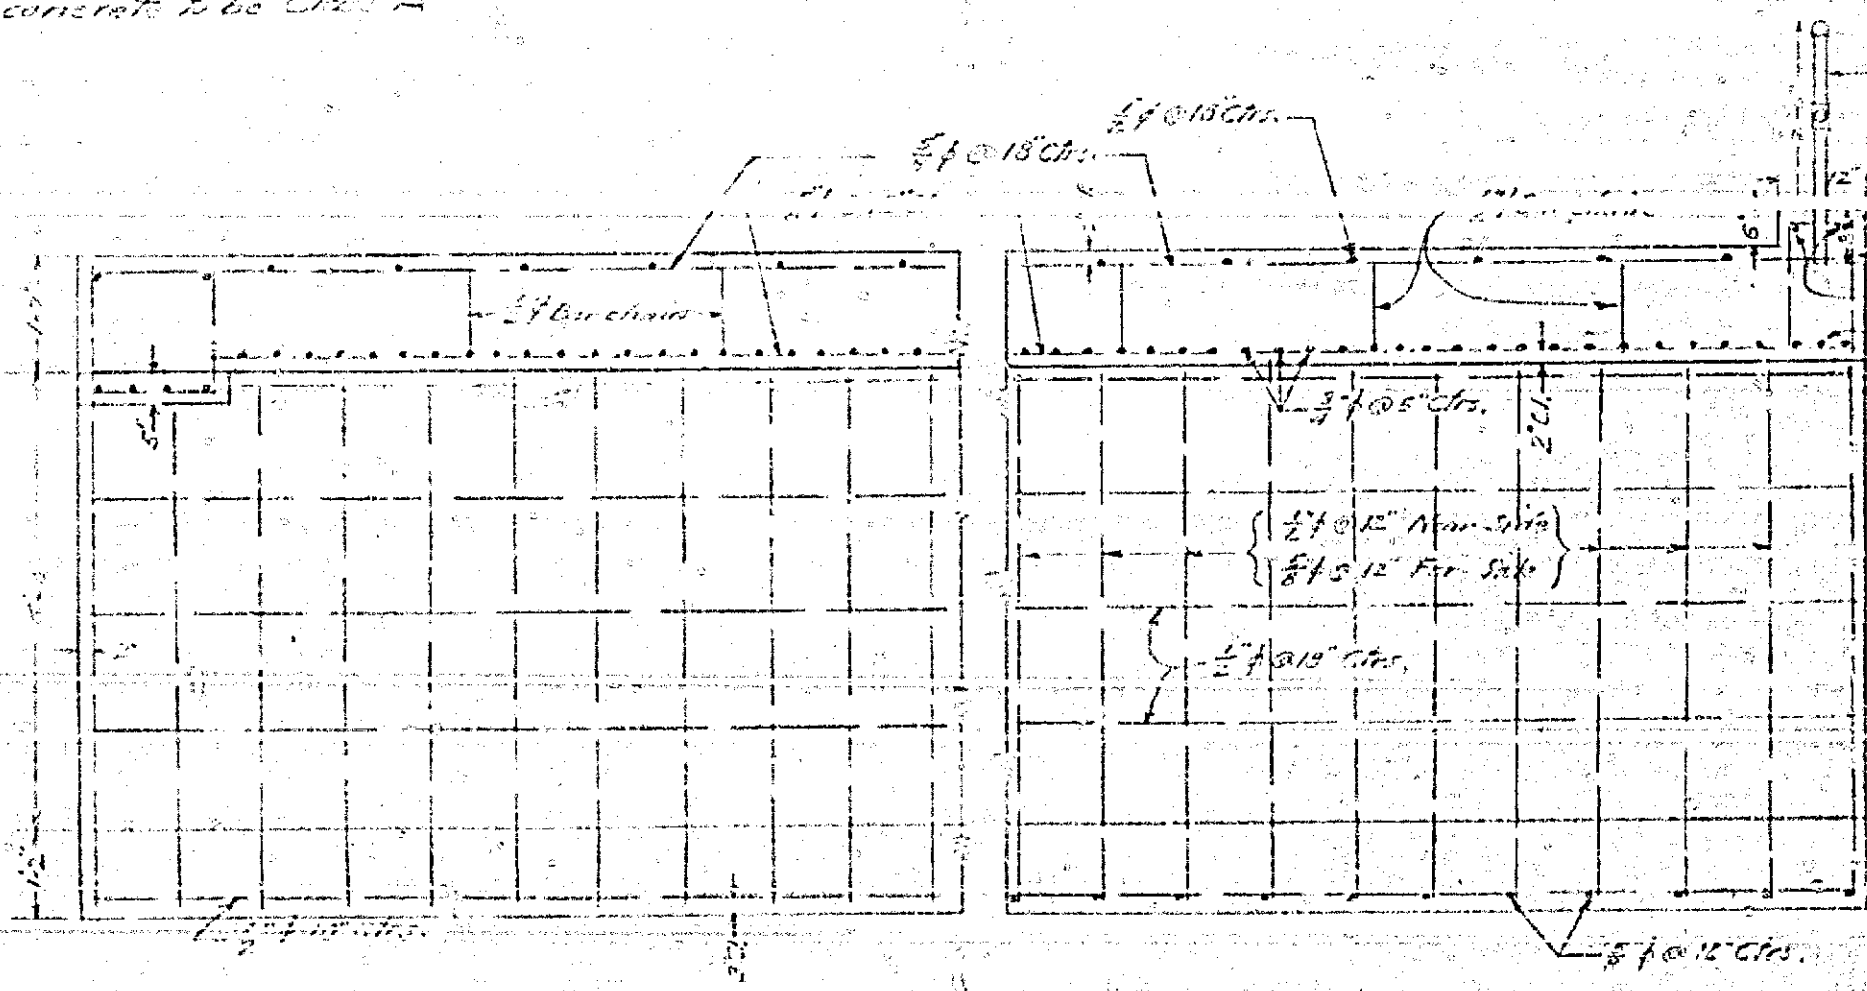

- Live Loading = 1100
- Wind Stresses =
- Reinforced Concrete -  $f_c = 2000$  p.s.i.
- $f_s = 1000$  p.s.i.  $n = 10$
- Modulus of Elasticity = 2.6  $10^6$  p.s.f.

748-B