

MAP OF PROPOSED SEWER

BLOCK 5, RANGE 9

SCALE 1/4" = 60 Ft

District Benefited is bounded by a

Green line thus




387 Ft 6" pipe
6 - 6x4" 1/2's
1 - Type B Manhole

FARMOUNT BVD
EKT #752-A

B.S.R.D.
Present End of Sewer

Adopted by the Mayor and
Common Council of the City
of Riverside October 9, 1917

Attest *[Signature]*
City Clerk.

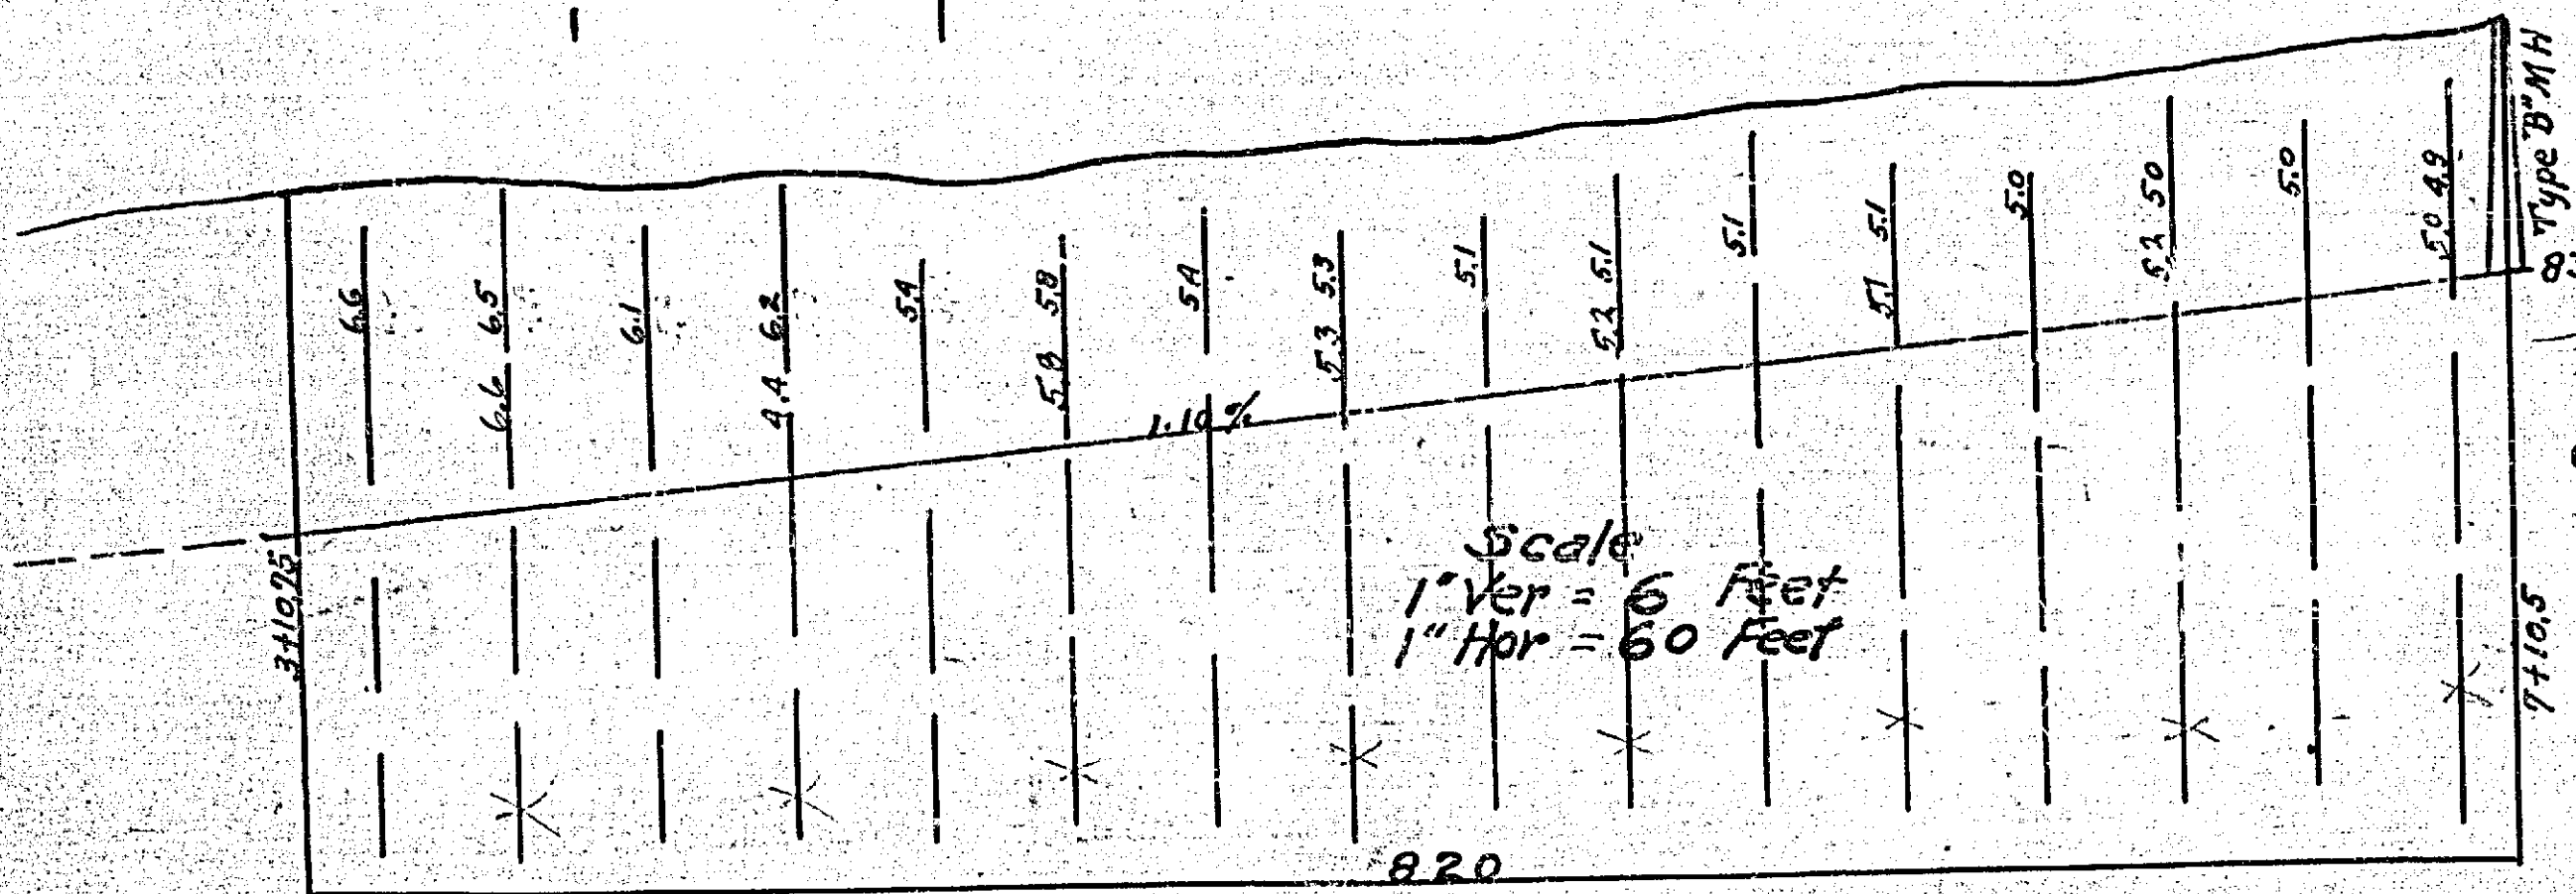

Scale
1" Ver = 6 Feet
1" Hor = 60 Feet

752

