


THE J. O. BIRTSCH-POST CO.
PHOTO PLATE A

THE J. O. BIRTSCH-POST CO.
PHOTO PLATE A

*Plans & Profiles of
Magnolia-Central Sidewalk Imp.
F.B. 222-19-19 March-31*

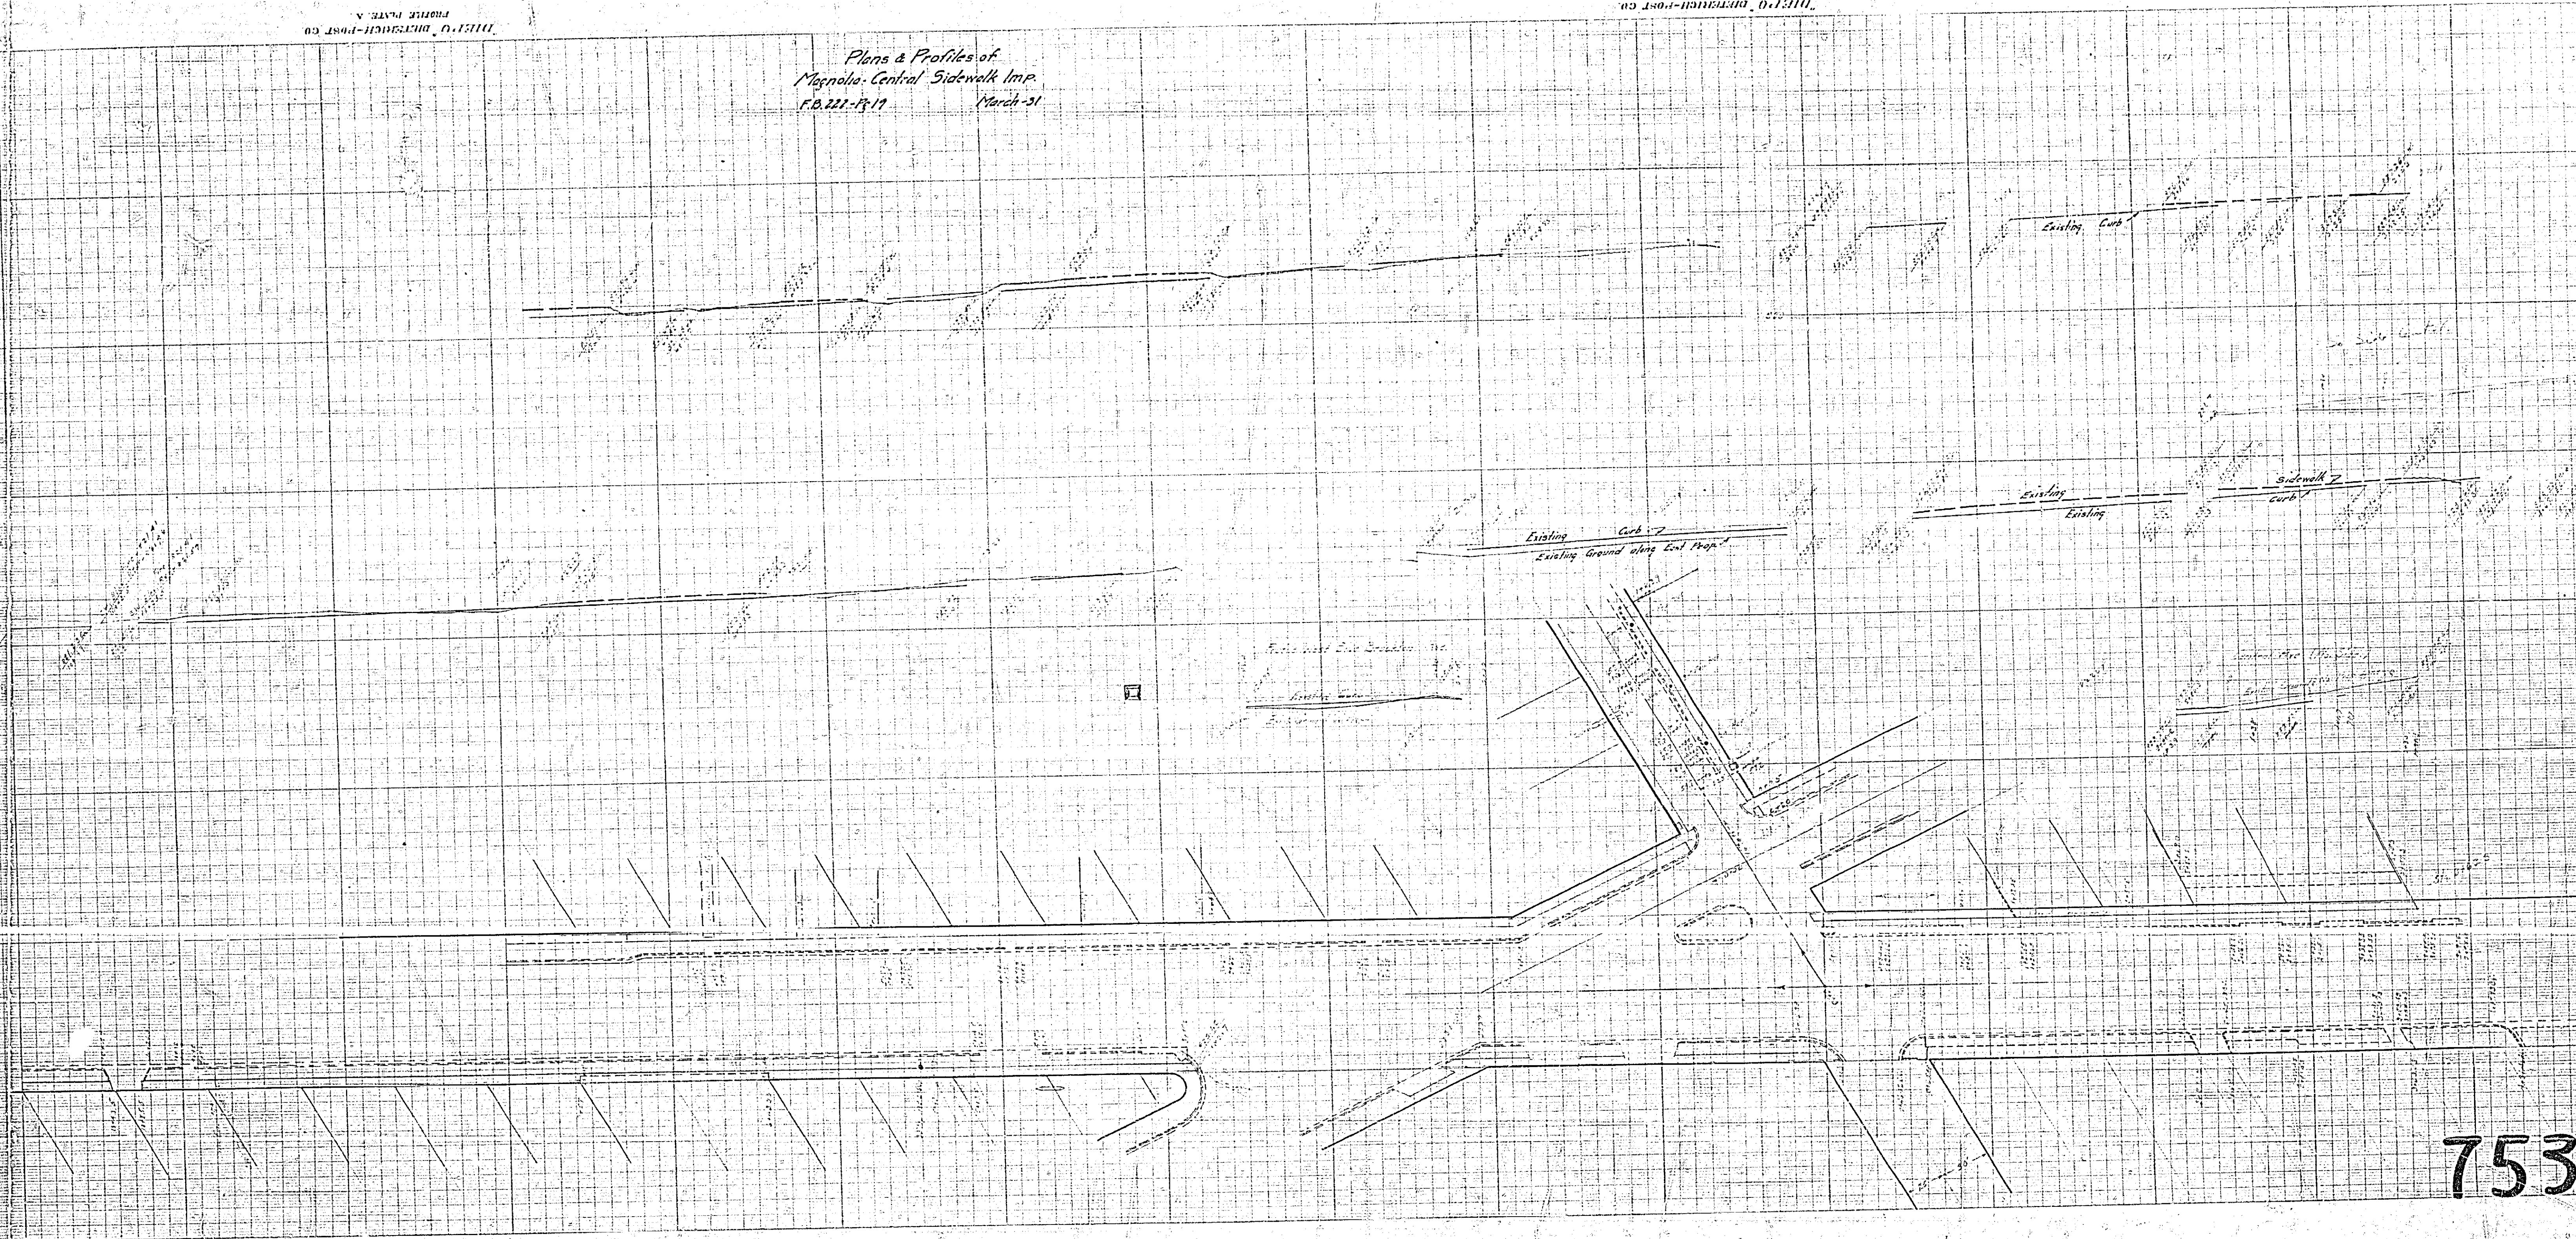

753