


75-B
 MAP SHOWING
 PROPOSED CROSSING
 OF NORTH MULBERRY ST.
 AND L.A. & S.L. AND S.P. R.R.
 RIGHT OF WAYS
 RIVERSIDE CALIF.

Note: Portion shown by yellow band to be deeded from the Southern Pacific and Los Angeles & Salt Lake Railroads to the City of Riverside. Portion shown by red band to be deeded from the City of Riverside to the Southern Pacific and Los Angeles & Salt Lake Railroads.

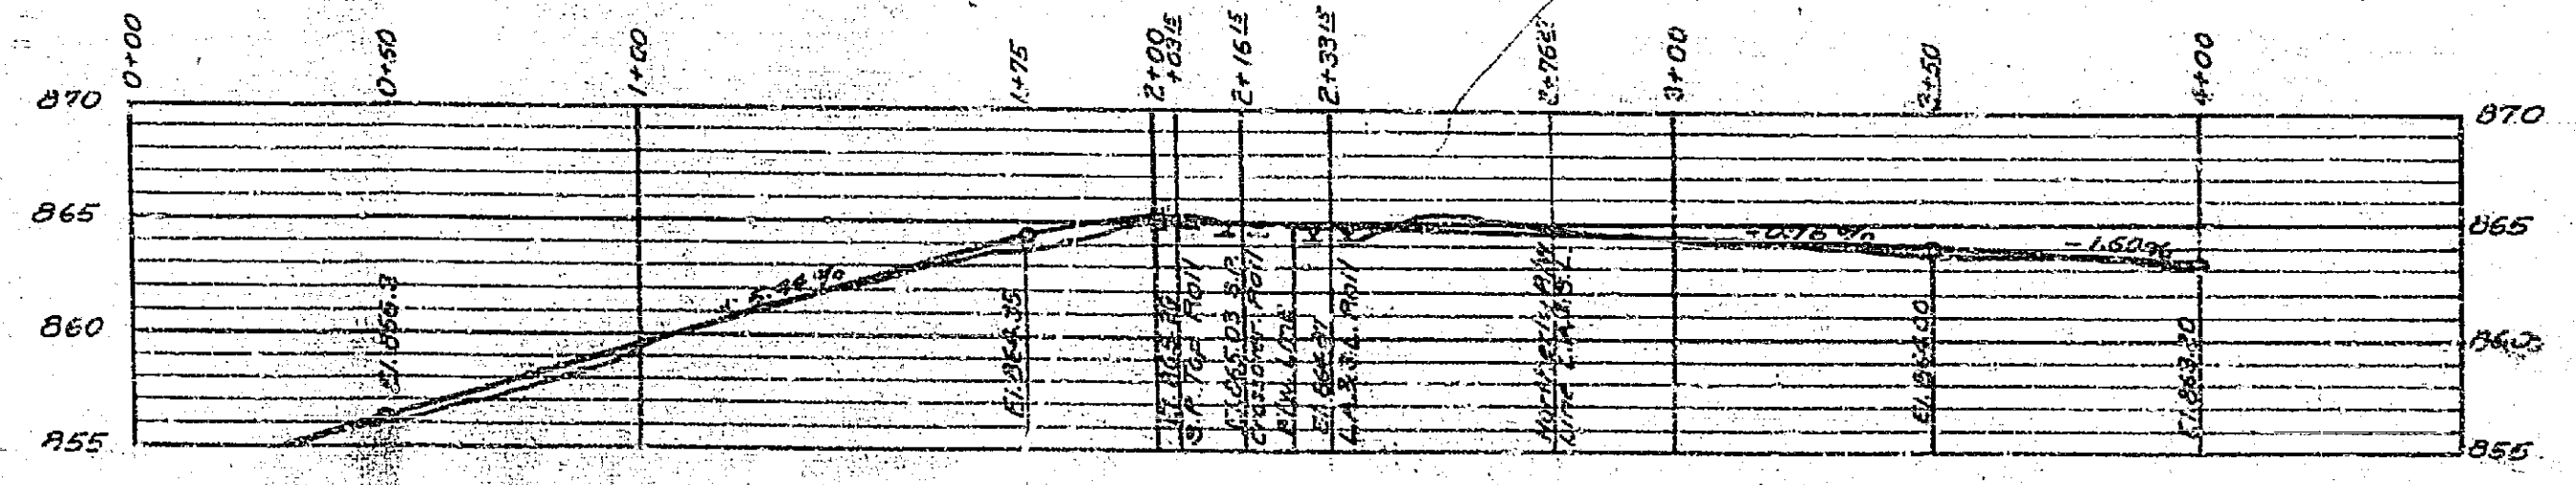

PROFILE OF NORTH MULBERRY ST. AT PROPOSED CROSSING

Scales Hor. 1" = 50'
 Ver. 1" = 10'

1922

Scale 1 in. = 50 ft.

75-B