
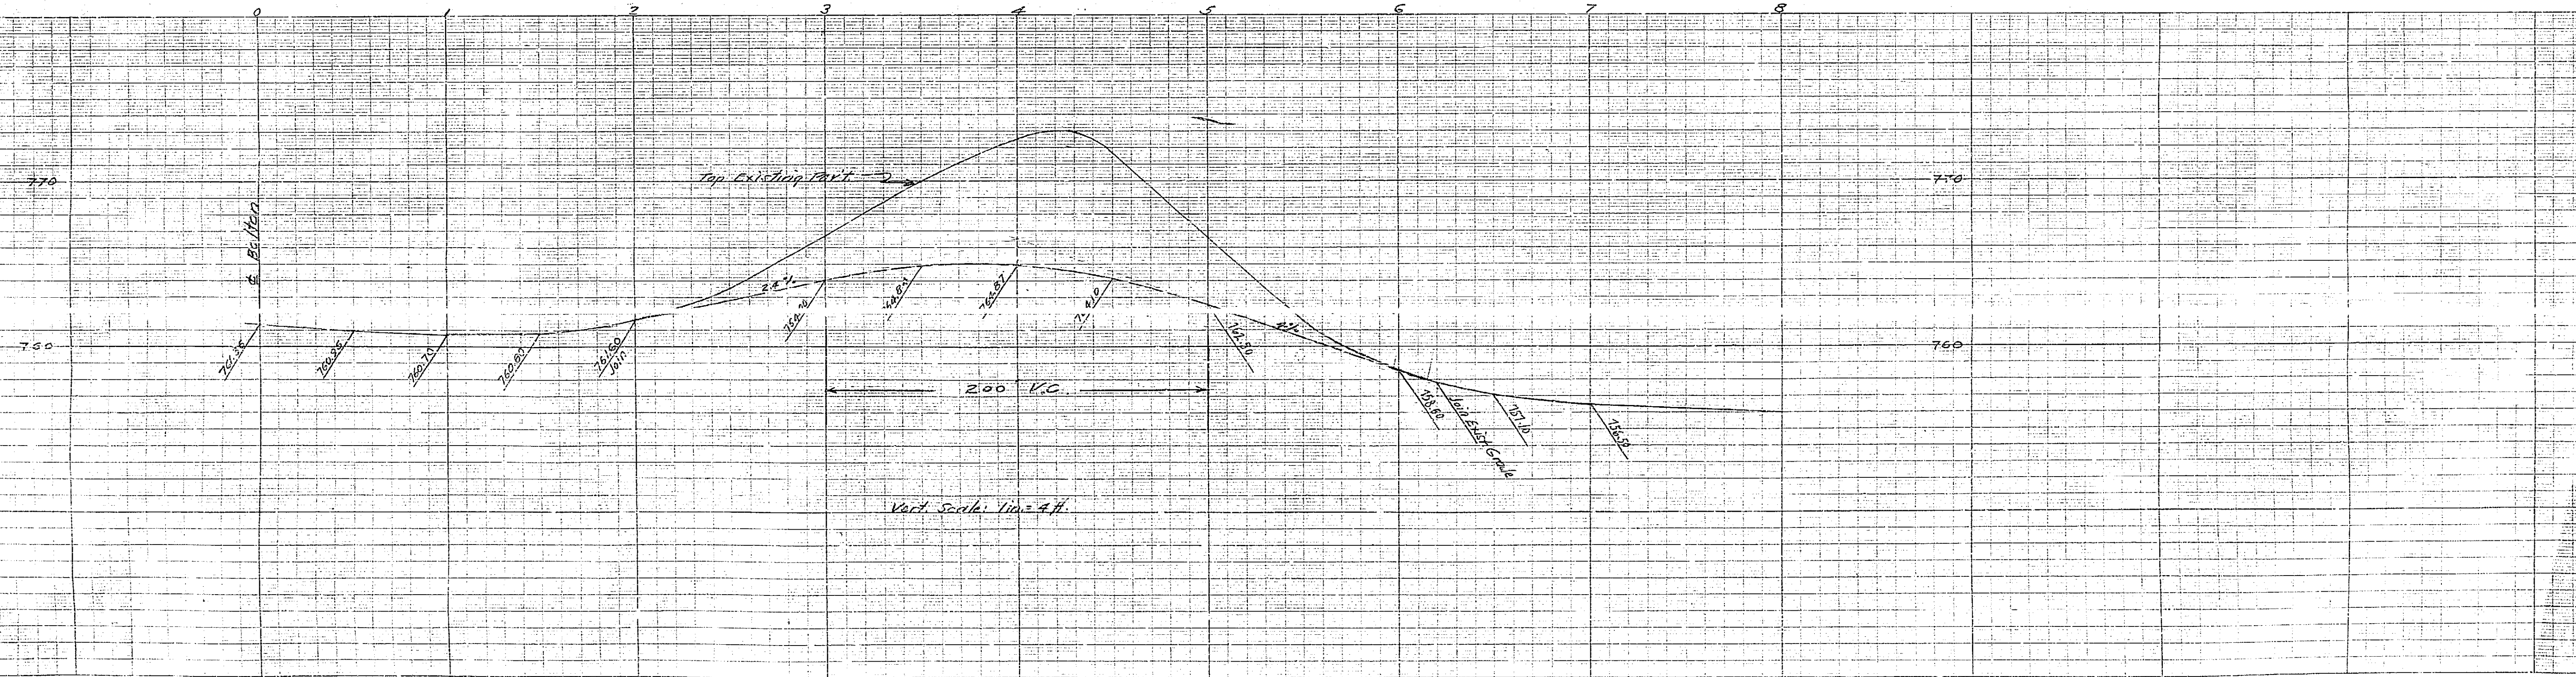


11<sup>o</sup> 76-A  
 PLAT SHOWING  
 PROPOSED REALIGNMENT  
 AND REGRADE  
 AT  
 HARRISON & CALIFORNIA STREETS  
 IN THE  
 CITY OF RIVERSIDE - CALIFORNIA

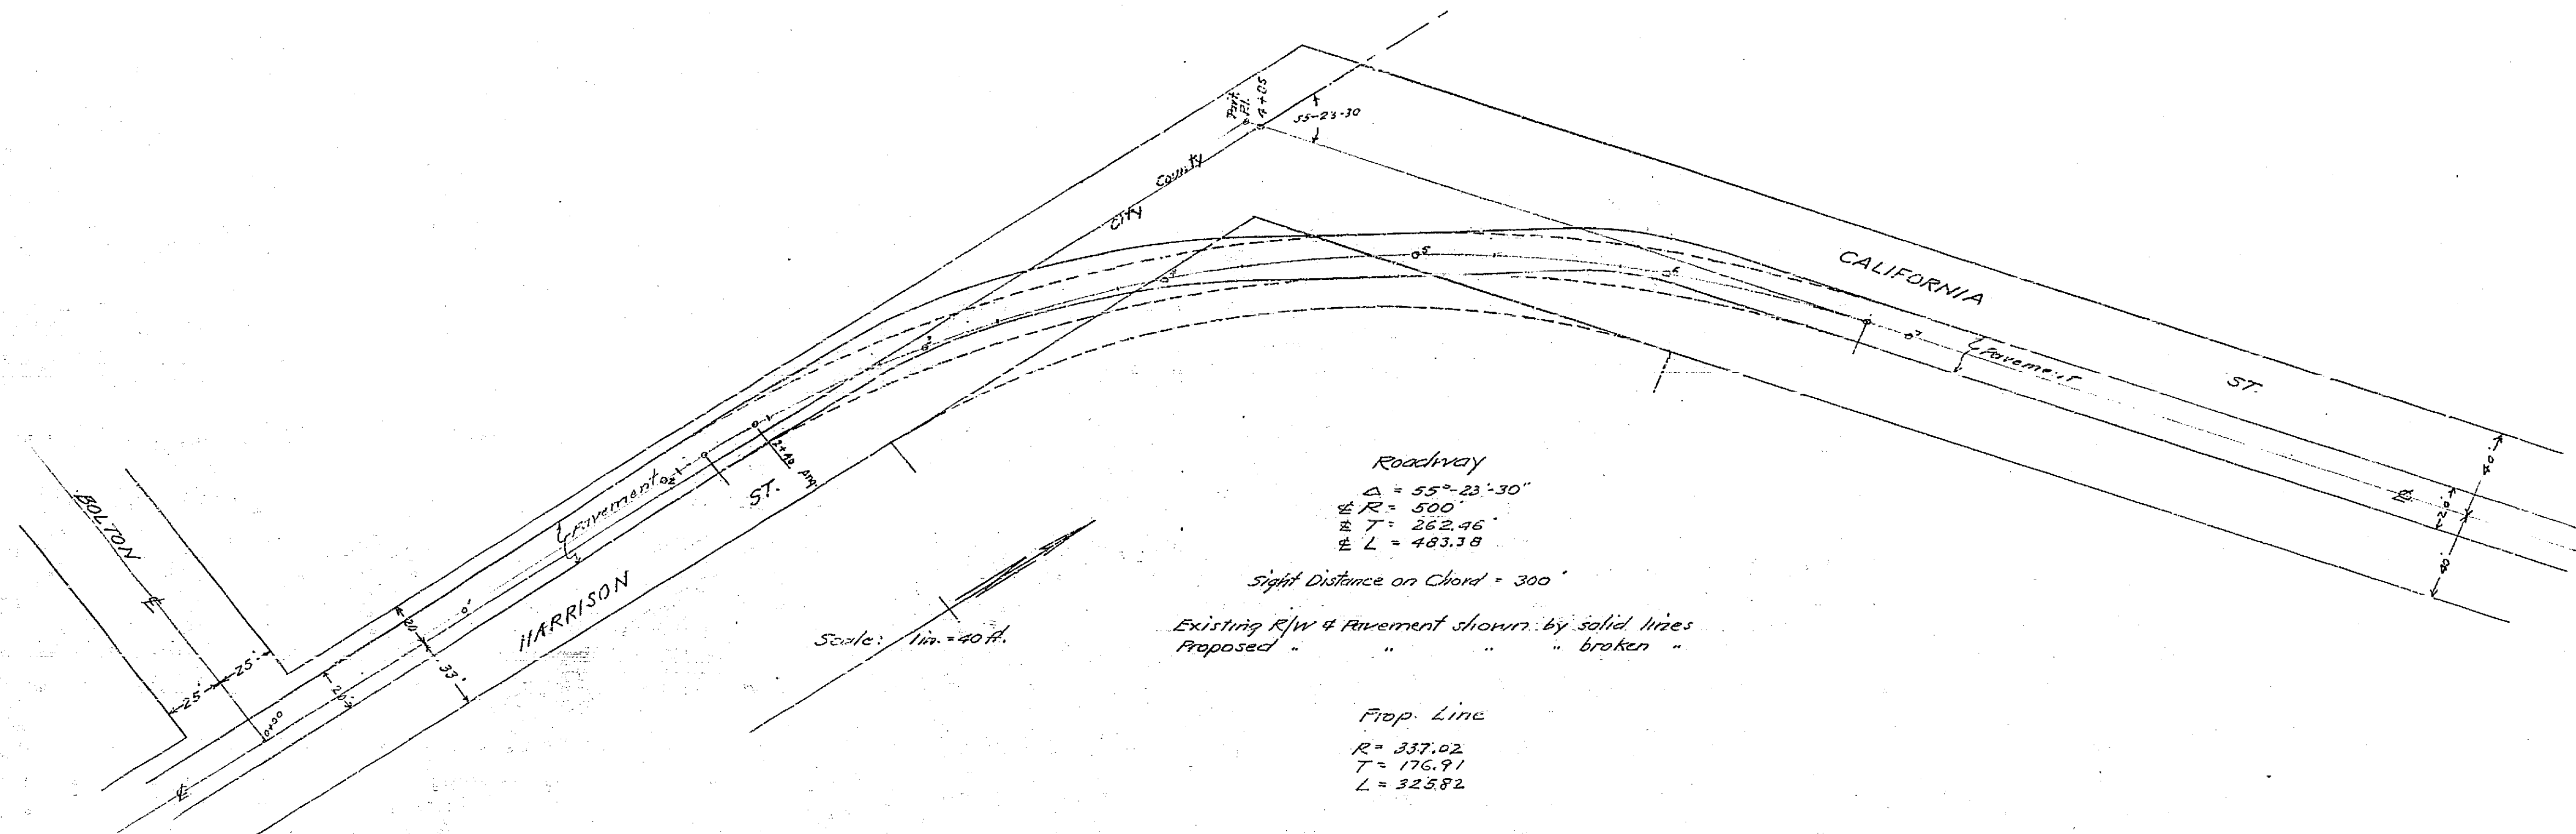

76-A