


11" 8.5" 11" 8.5"

4TH & COMER STS.  
PROFILES

FB: 46/G4  
SCALE: HORIZONTAL = 1" = 20'  
SCALE: VERTICAL = 1" = 10'

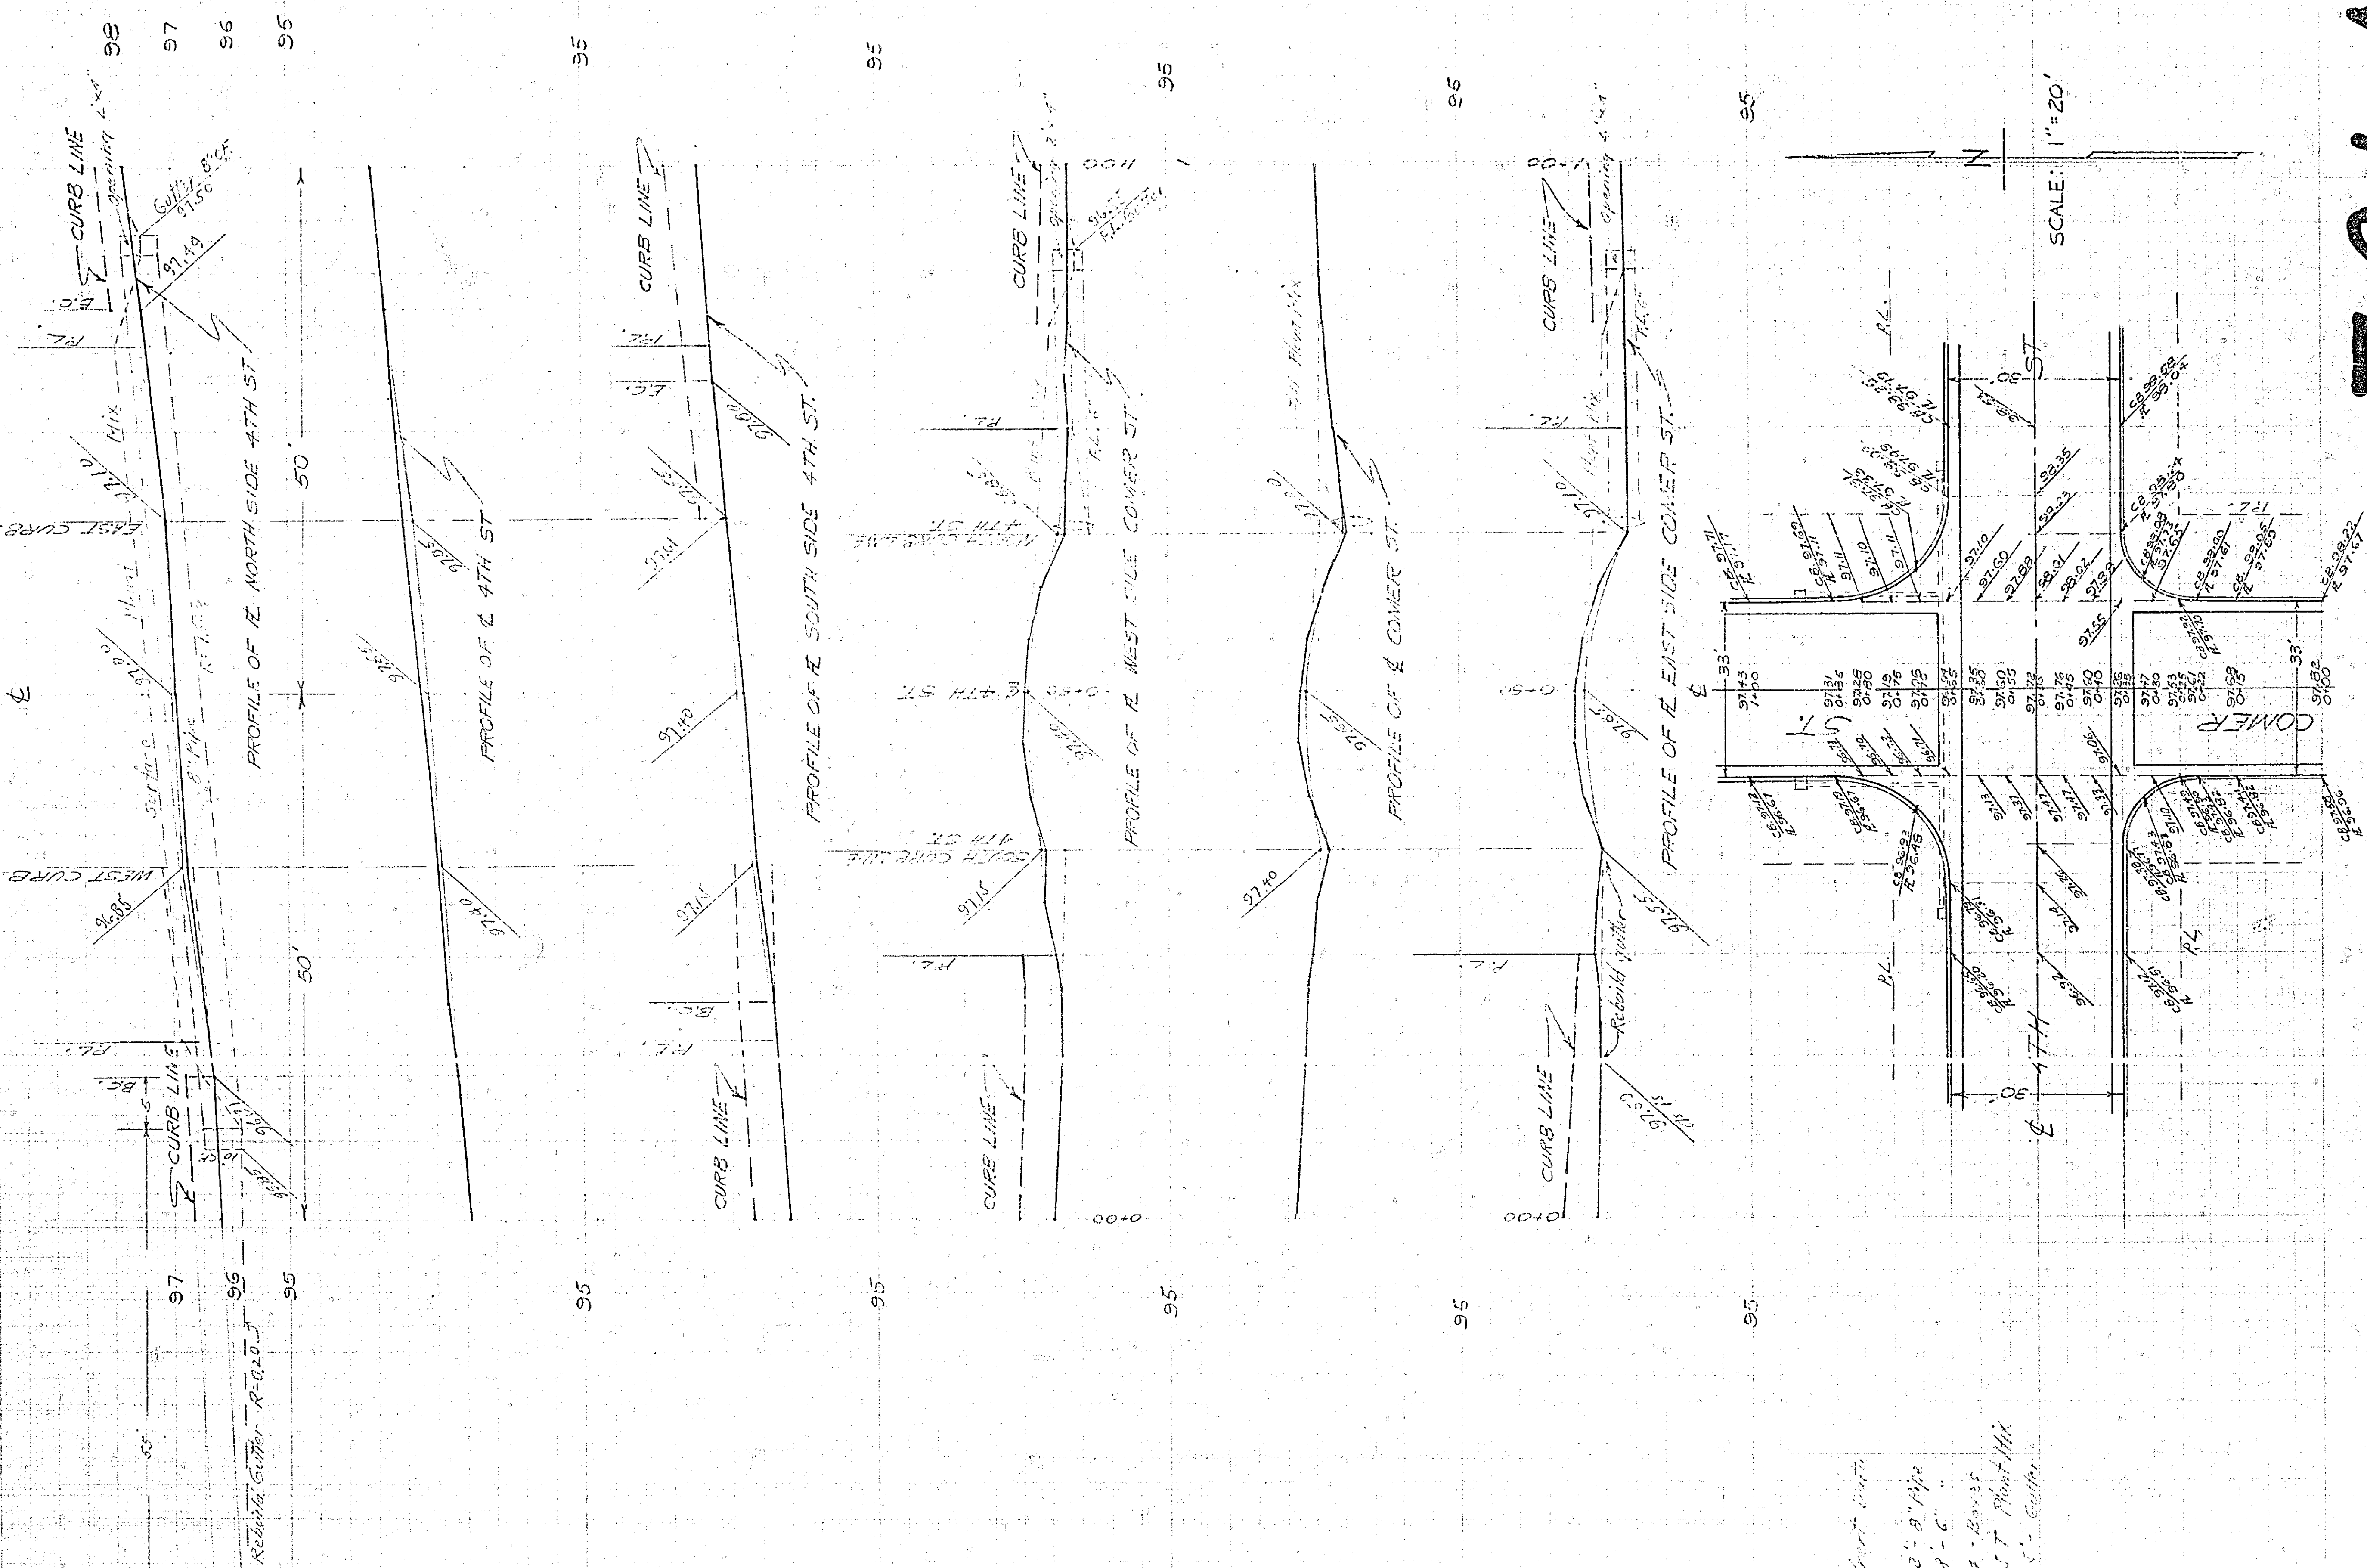

Curbs: 12" x 12"  
18" x 18" 8" Pipe  
18" x 6"  
4" Boards  
gutter: 24" x 12" Sheet Mtl.  
Rebuild 5.5" gutter

SCALE: 1" = 20'

761-A