

MAP SHOWING HIGH ST. & E. 14TH ST. SEWER. ALSO SEWER TO BE CONSTRUCTED IN BOWIE COURT & LANGSTON PLACE

LEE NAFZGAR, CITY ENGINEER.




MARCH, 1923.

Adopted by the Mayor and Common Council of the City of Riverside, this 20th day of March, 1923.
Attest: *[Signature]*
City Clerk

LEGEND
Sewer to be constructed shown thus
Constructed sewer shown thus
District to be assessed, bounded by a yellow line, thus
Manholes to be constructed, shown thus
Cleanouts to be constructed, shown thus

Table of Quantities











| 6" V.I. Pipe | Type A Manholes | V-Branch | Clean-outs |
|--------------|-----------------|----------|------------|
| 1893.3 | 9 | 54 | 1 |

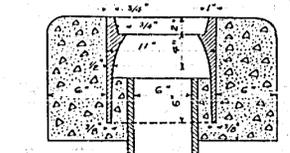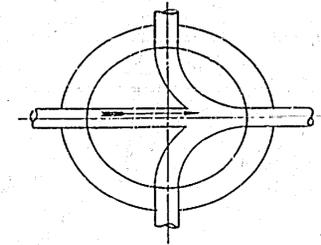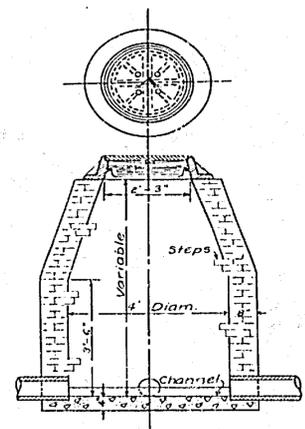

DETAIL OF CLEANOUT
Scale 1/2 in. = 1 Ft.

SECTION OF TYPE A MANHOLE
Scale 1/2 in. = 1 Ft.

PLAN OF BOTTOM TYPE A MANHOLE
Scale 1/2 in. = 1 Ft.

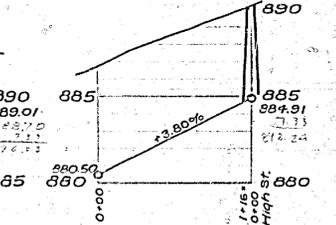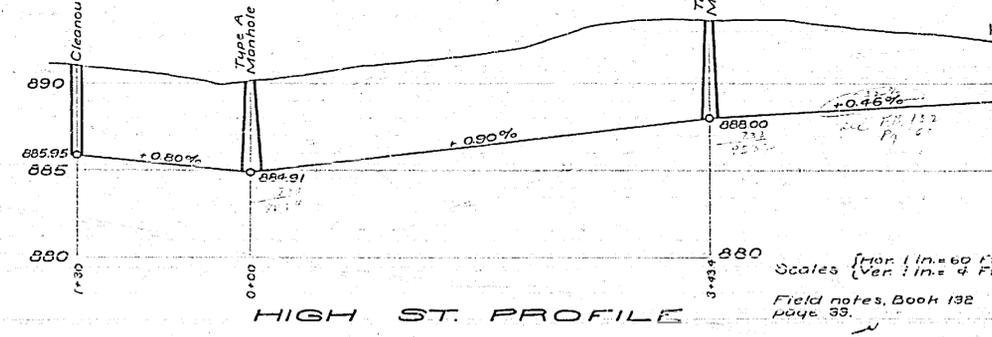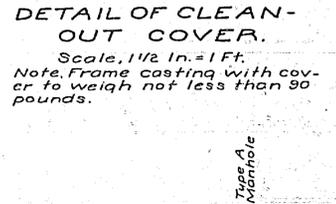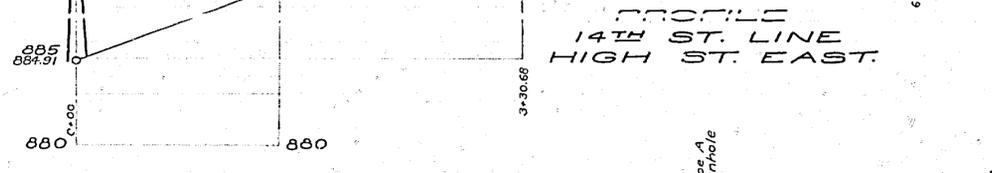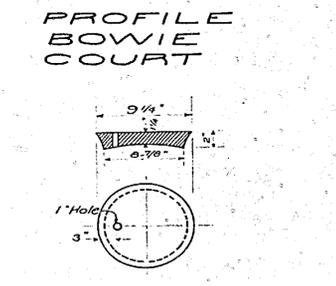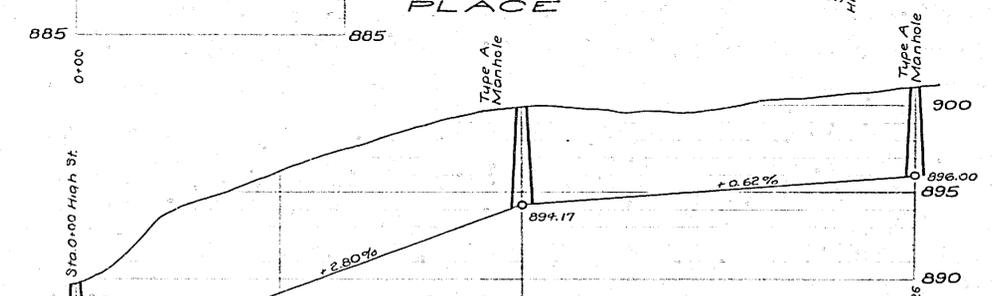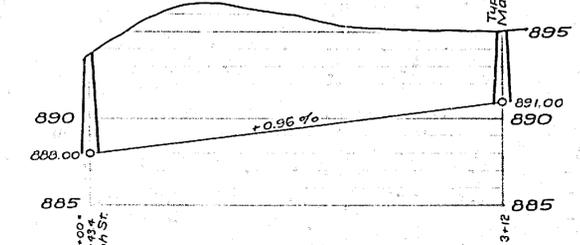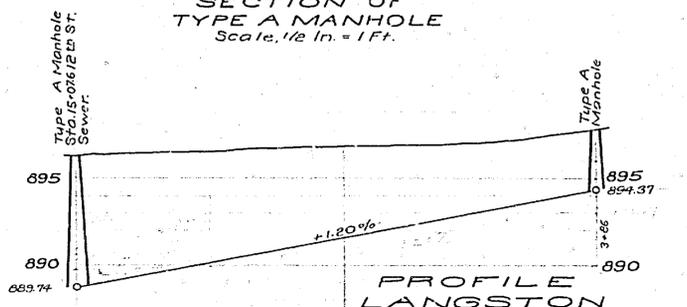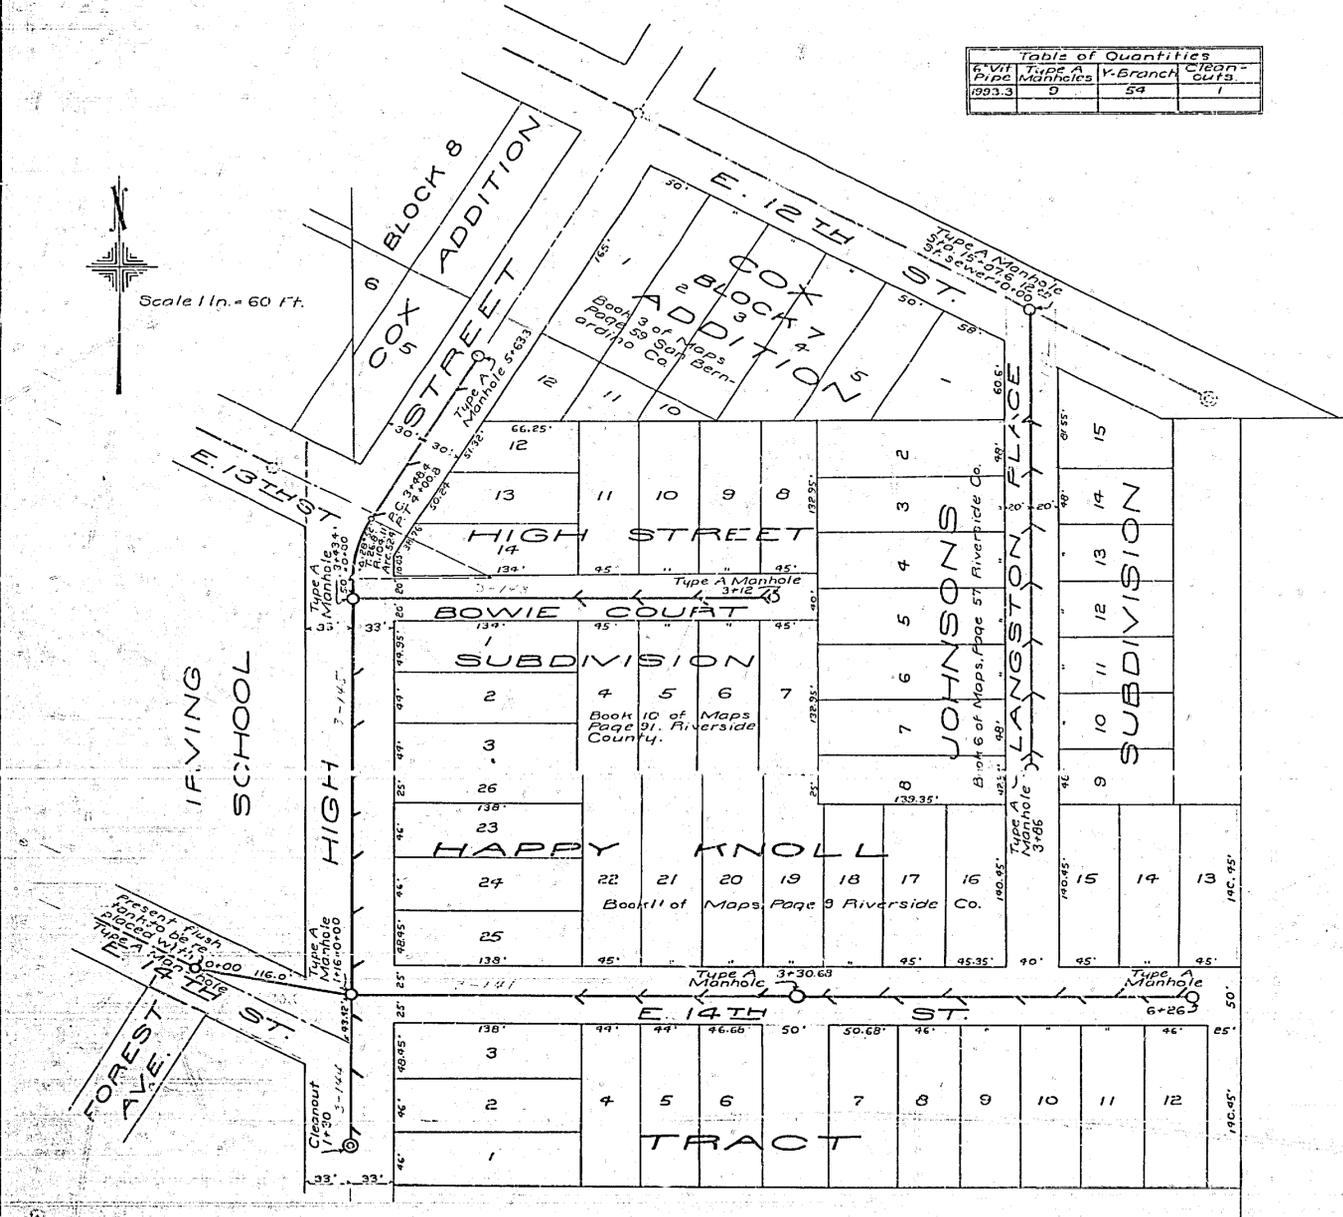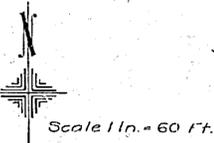

Scales: Hor. 1 in. = 60 ft. Ver. 1 in. = 4 ft.
Field notes, Book 132 page 35.

MAP NO 780

780