


PLANS AND PROFILE  
 No. 781-B  
 FOR THE IMPROVEMENT OF  
 TWELFTH STREET  
 BETWEEN HIGH STREET AND SEDGWICK  
 RIVERSIDE - CALIFORNIA

SCALE - HORIZ. 1" = 40 FT.  
 VERT. 1" = 4 FT.

APPROVED \_\_\_\_\_  
 CITY ENGINEER

FILE NO. 1033  
 1031 P. 24 H. L. C.  
 12/11

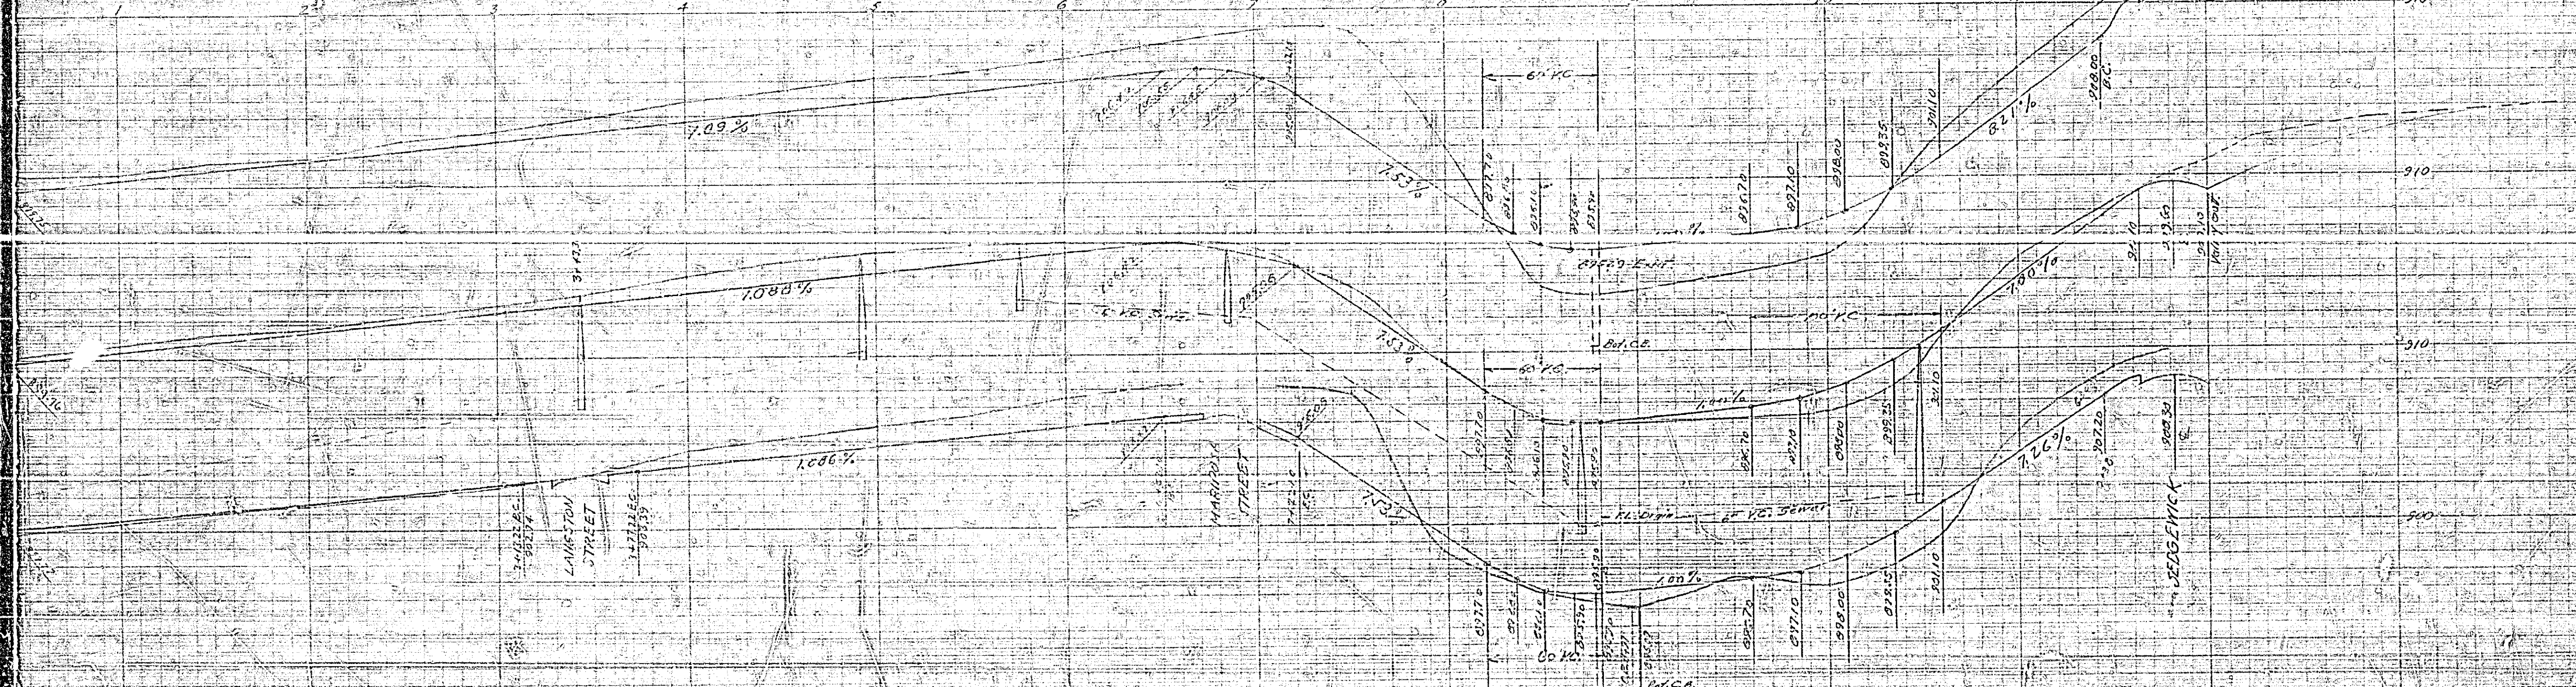

781-B

ENGINEER  
 EUGENE THEISER

DATE  
 EUGENE THEISER CO.

DATE MADE  
 EUGENE THEISER

12/11/21