


MAP SHOWING PROPOSED  
ORNAMENTAL ELECTRIC LIGHTING SYSTEM  
TO BE INSTALLED ON  
**MARKET STREET**  
LEE NAFZGAR CITY ENGINEER 1923  
MAP NO. 786

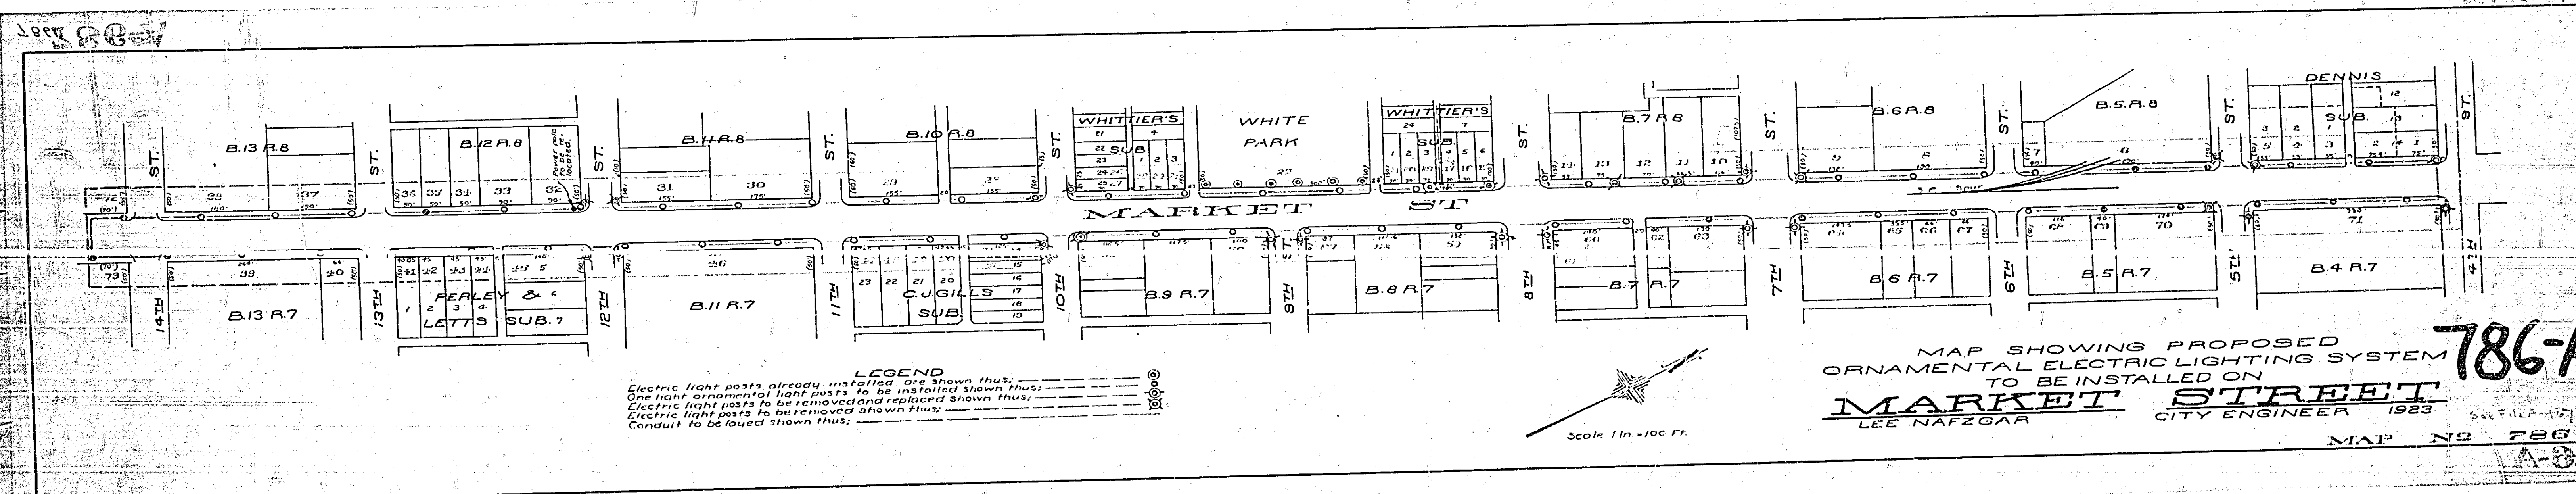

MAP SHOWING PROPOSED  
ORNAMENTAL ELECTRIC LIGHTING SYSTEM  
TO BE INSTALLED ON  
**MARKET STREET**  
LEE NAFZGAR CITY ENGINEER 1923  
MAP NO. 786-A