
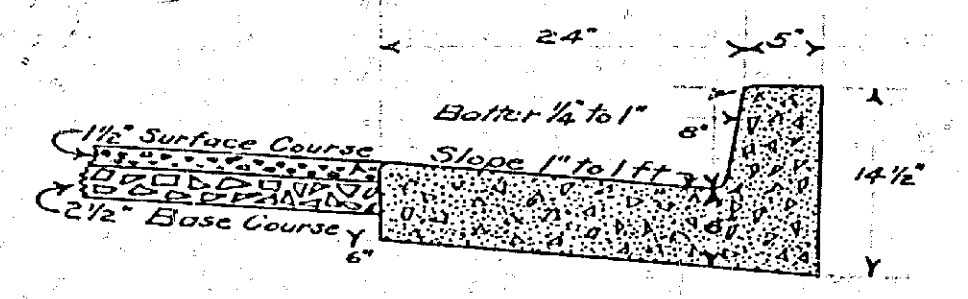


MAP SHOWING
IMPROVEMENTS TO BE MADE
IN OAKLEY AVE AS SHOWN ON MAP OF
VIRGINIA TRACT & OAKLEY'S SUB.
LEE NAFZGAR, CITY ENGINEER DEC. 1923.

LEGEND
 4" Asphaltic roadway to be constructed shown thus ———
 Combination curb and gutter to be constructed shown thus ———
 Gutter to be constructed shown thus ———
 Curb already constructed shown thus ———

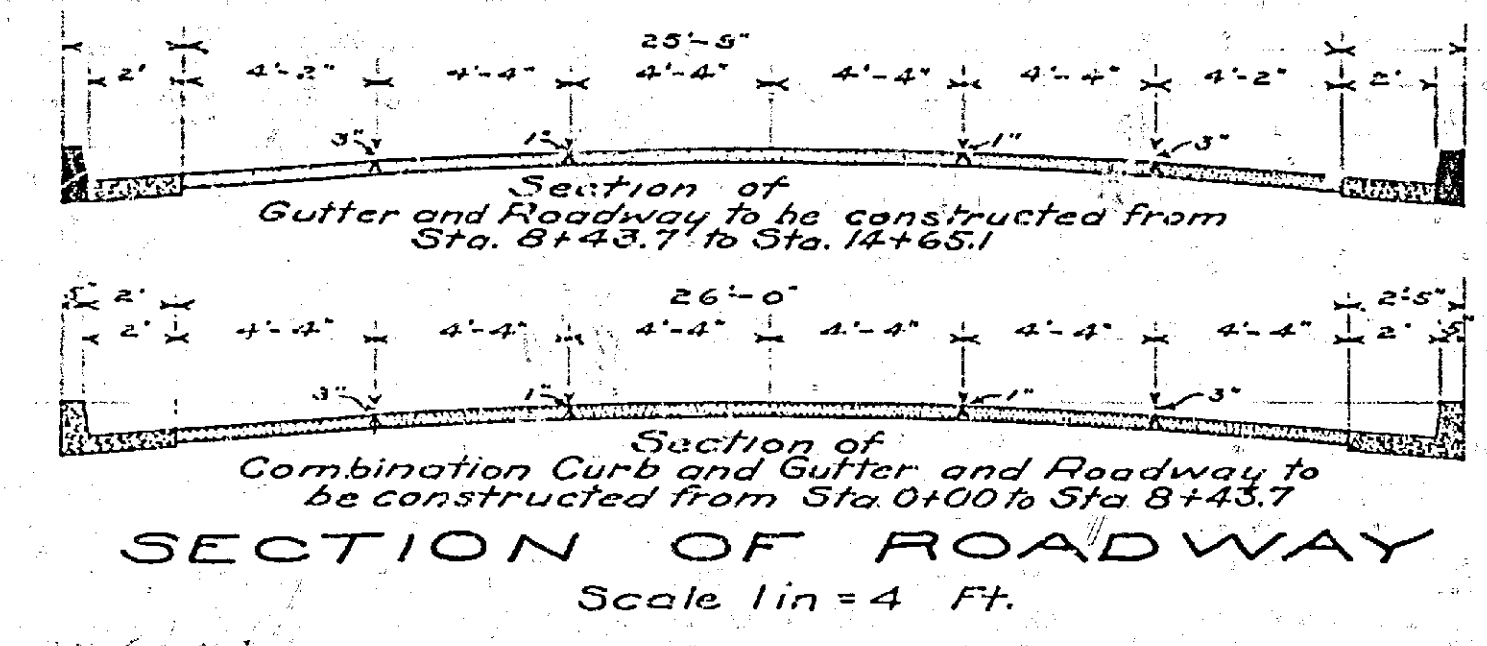

VIRGINIA												OAKLEY'S																																					
12	11	10	9	8	7	6	5	4	3	2	1	29	28	27	26	25	24	23	22	21	20	19	18	17	16																								
OAKLEY AVENUE	
TRACT												SUBDIVISION																																					
1	2	3	4	5	6	7	8	9	10	11	12	13	14	15	16	17	18	19	20	21	22	23	24	25	26	27	28	29	30	31	32	33	34	35	36	37	38	39	40	41	42	43	44	45	46	47	48	49	50

Adopted by the Mayor and Common Council of
the City of Riverside, on December 18th, 1923.
Attest _____
City Clerk.

795

MAP No. 795