



FRAME 2 OF 2

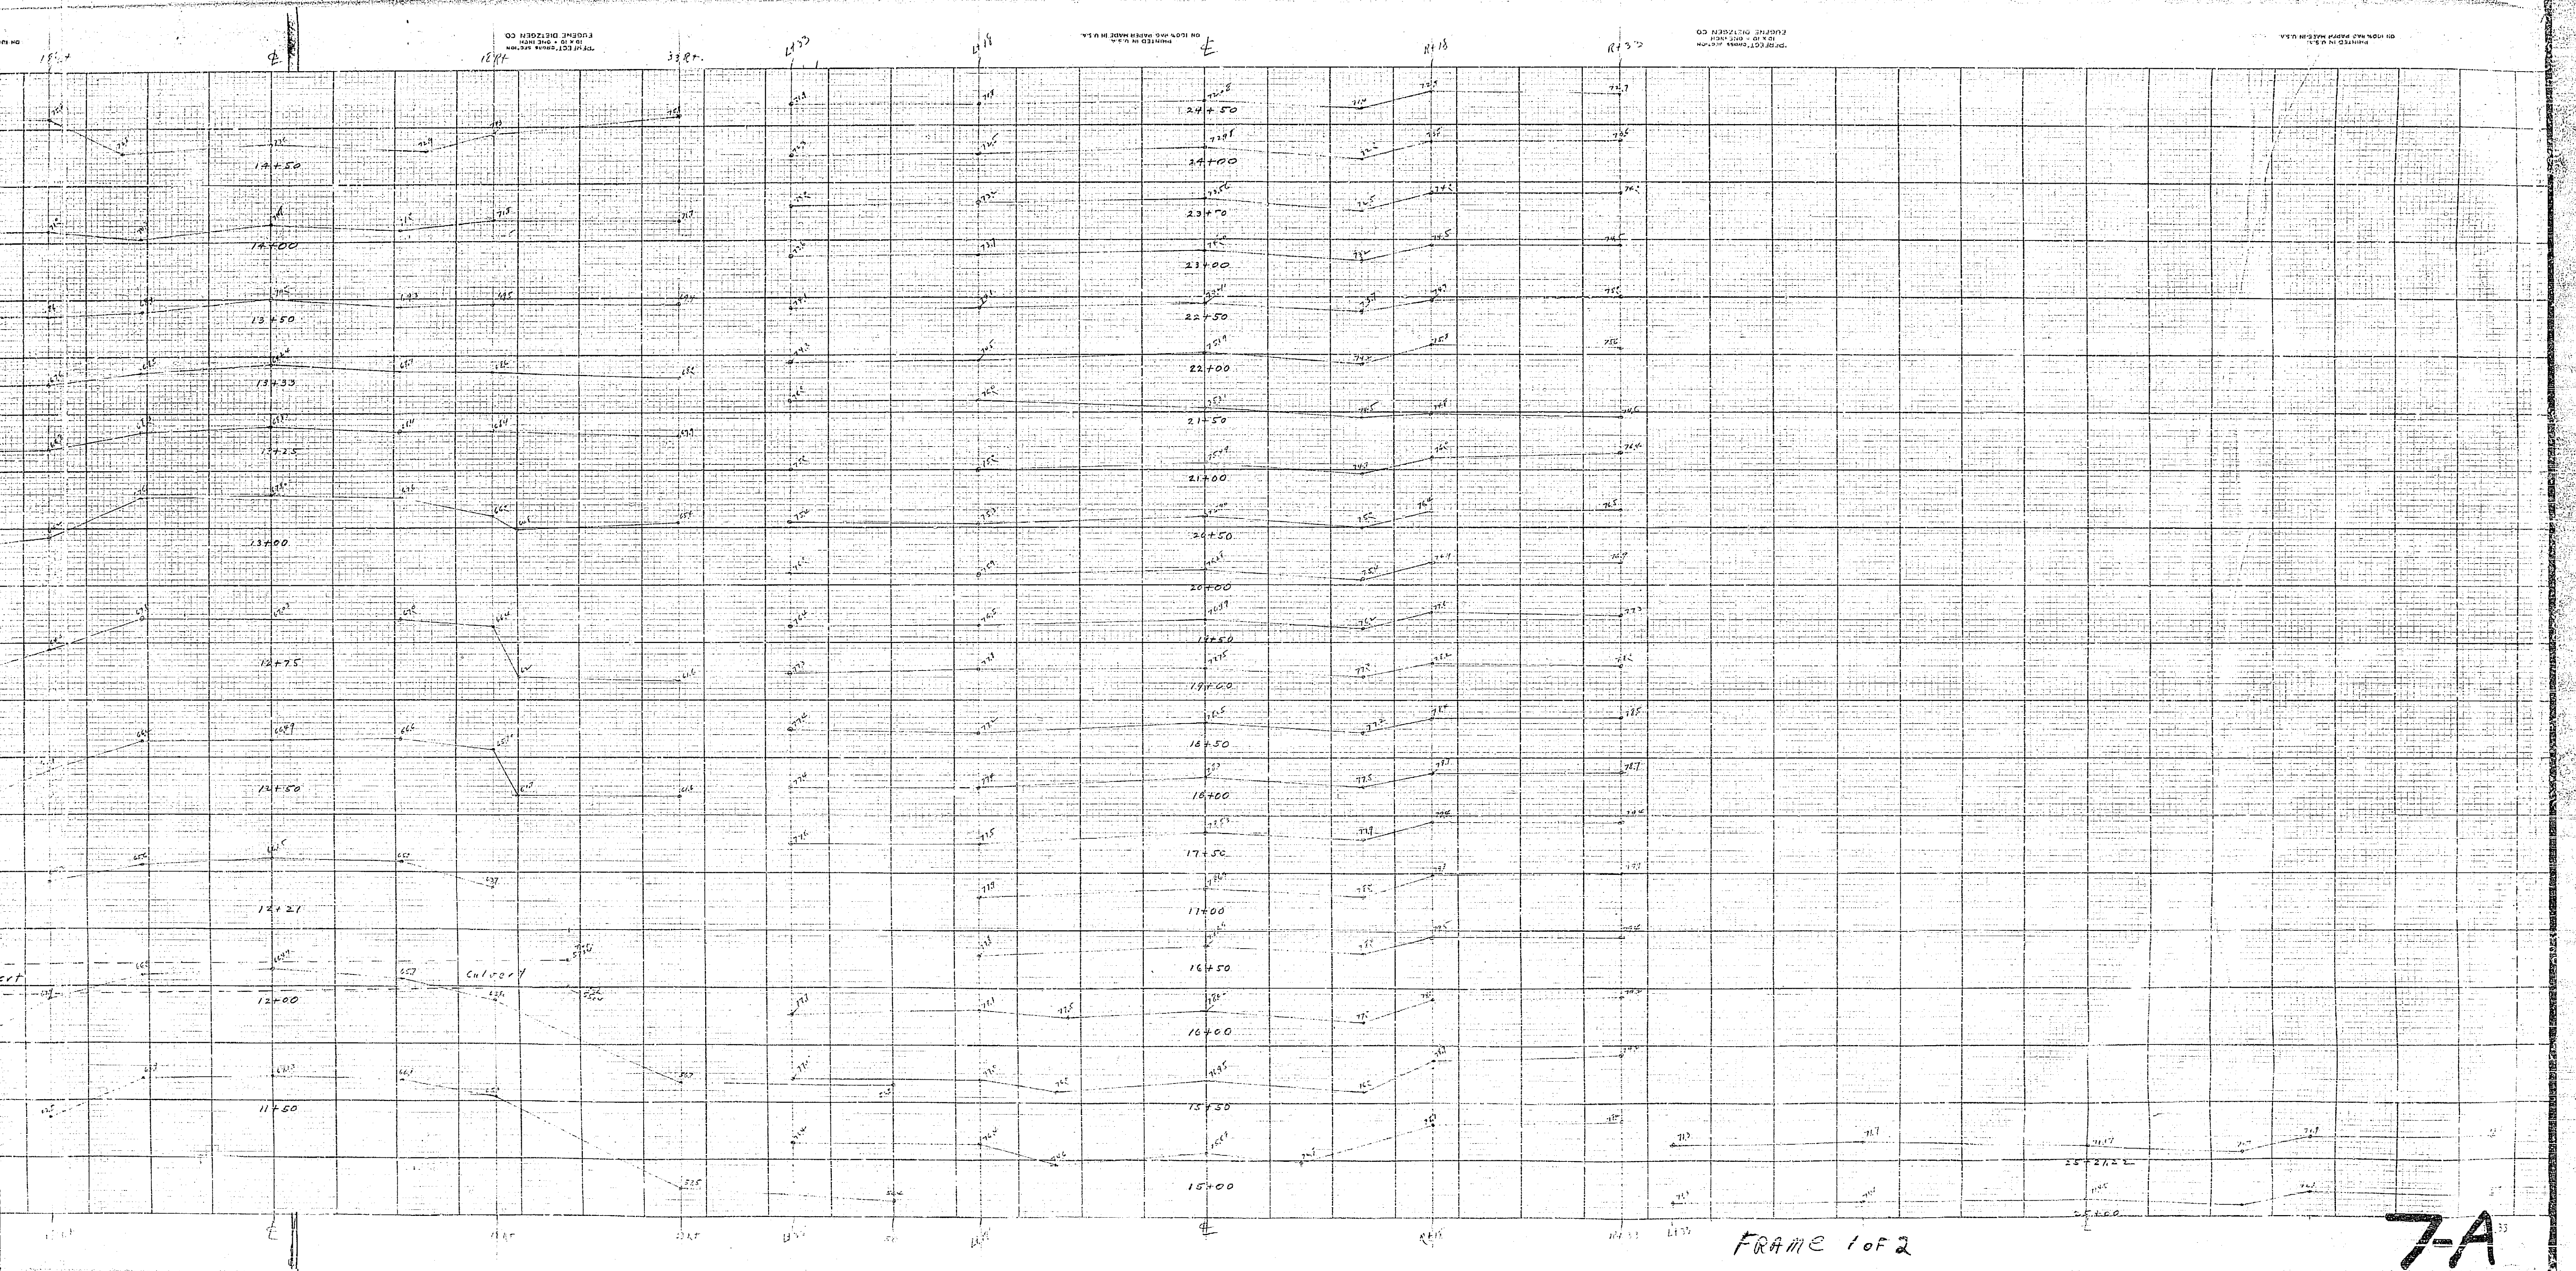


FRAME 1 OF 2

7-A

Chicago Ave. South St. to Pennsylvania Ave.

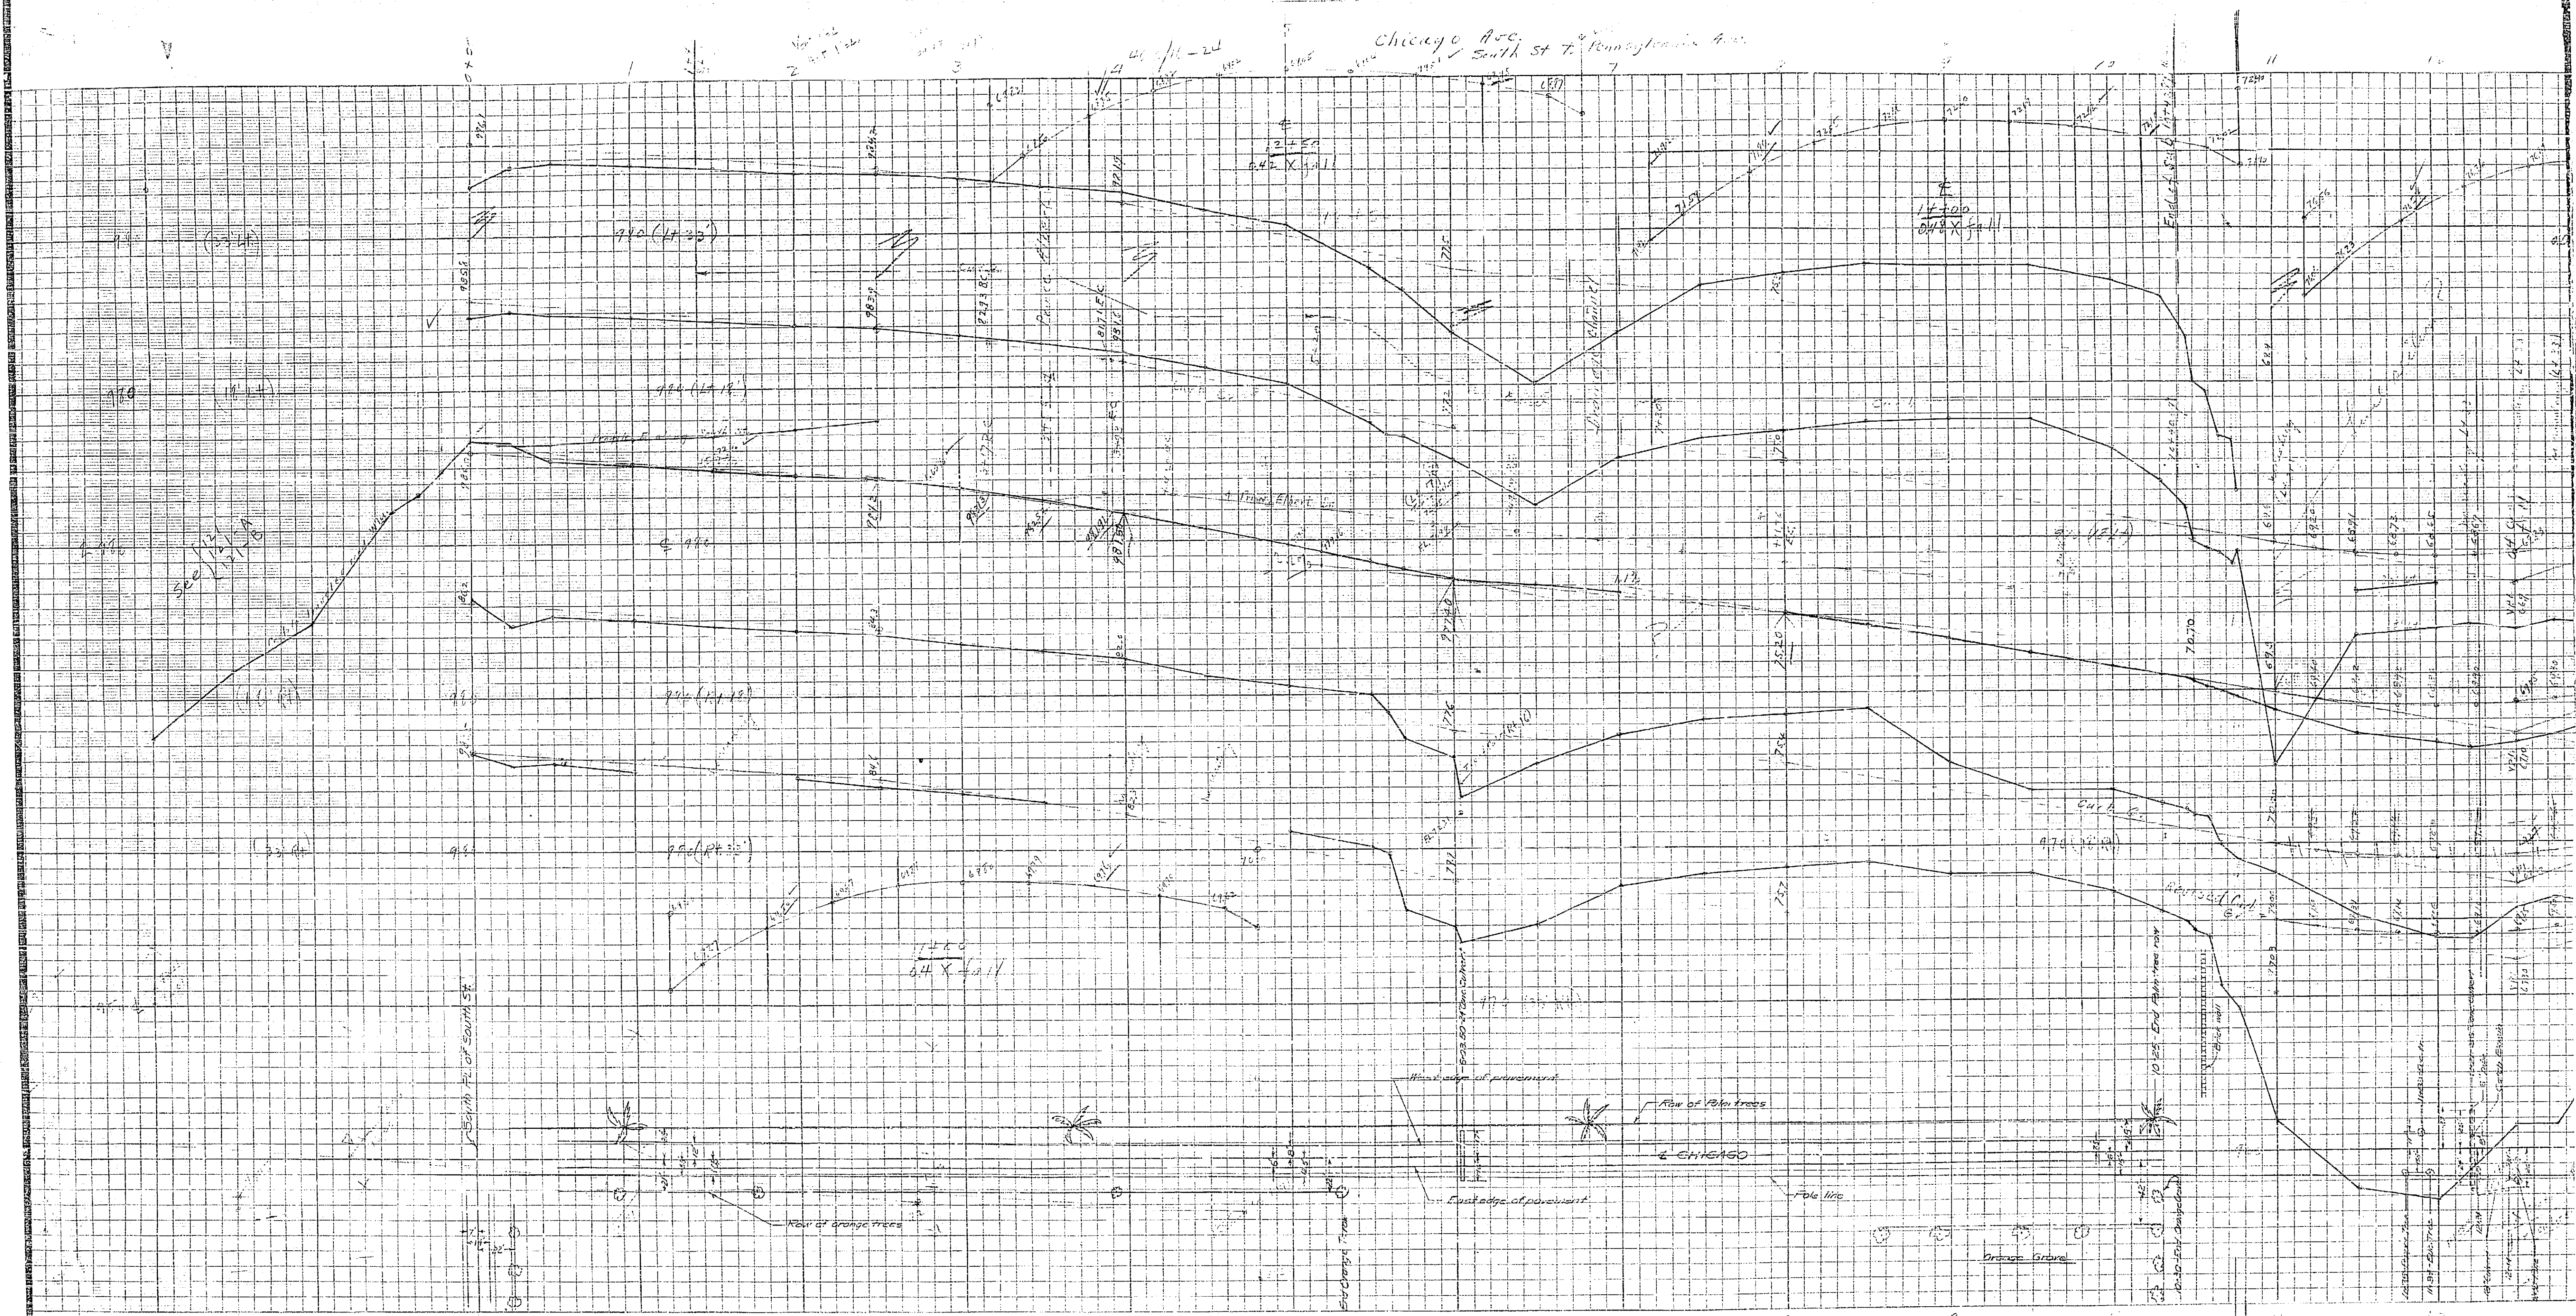

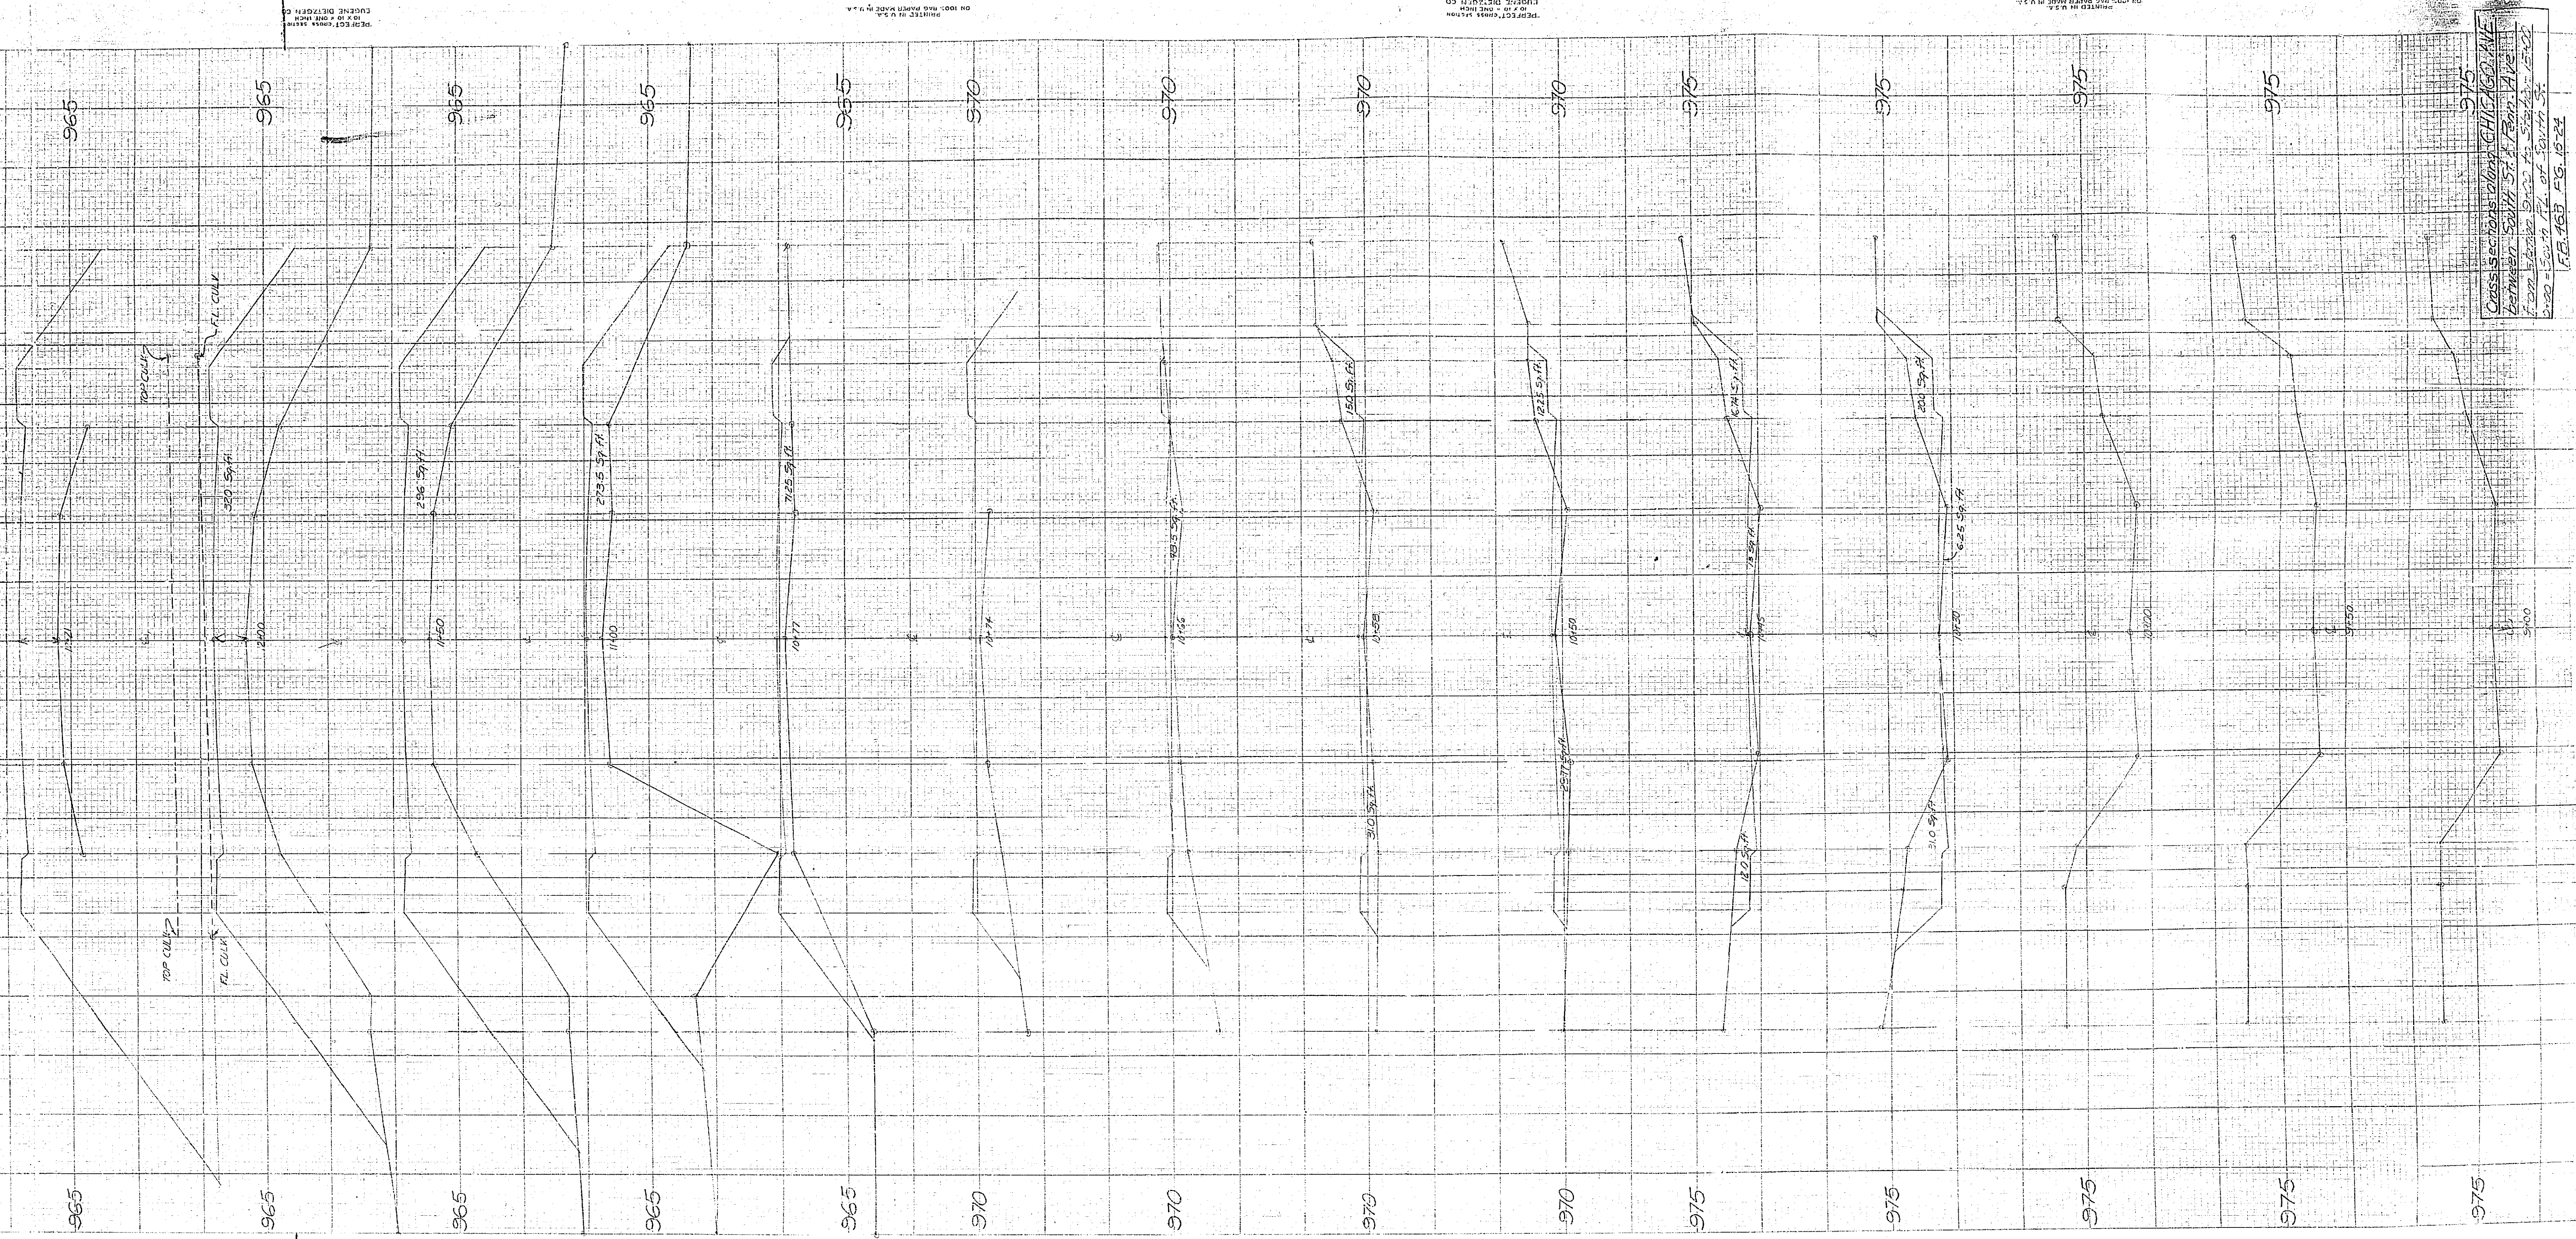

FRAME 1 of 2

975
 FB. 163 F.G. 10-24




