


**LEGEND**

- 8" Vitr. Clay Pipe Sewer to be constructed
- 4" " " " House Conn. to be constructed
- 8" x 4" Vitr. Clay Pipe Wye-branch to be constructed
- Standard Manhole to be constructed
- Existing 10" x 12" Sewer:
  - Manhole
  - 2" Gas Main
  - 6" Water Main

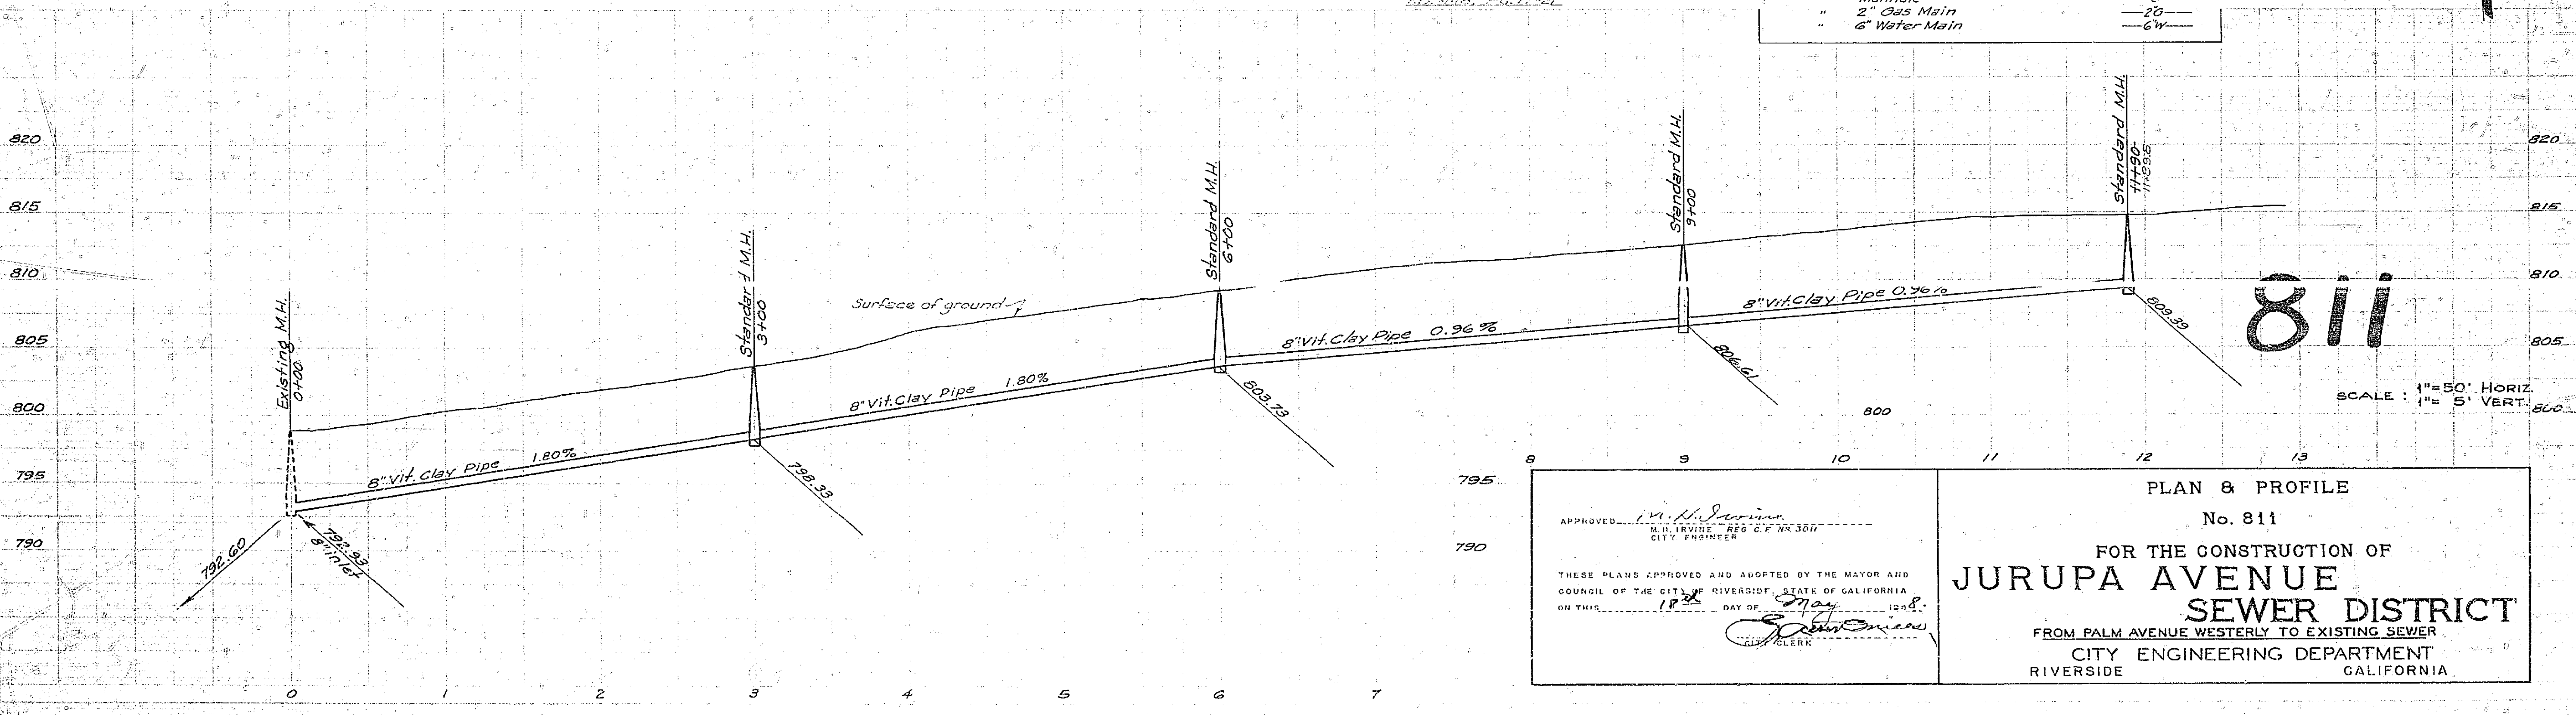

APPROVED: *M. H. Irvine*  
 M. H. IRVINE, REG. C. E. No. 3011  
 CITY ENGINEER

THESE PLANS APPROVED AND ADOPTED BY THE MAYOR AND COUNCIL OF THE CITY OF RIVERSIDE, STATE OF CALIFORNIA ON THIS 18th DAY OF May 1928.

*[Signature]*  
 CLERK

**PLAN & PROFILE**  
 No. 811  
 FOR THE CONSTRUCTION OF  
**JURUPA AVENUE**  
**SEWER DISTRICT**  
 FROM PALM AVENUE WESTERLY TO EXISTING SEWER  
 CITY ENGINEERING DEPARTMENT  
 RIVERSIDE CALIFORNIA